
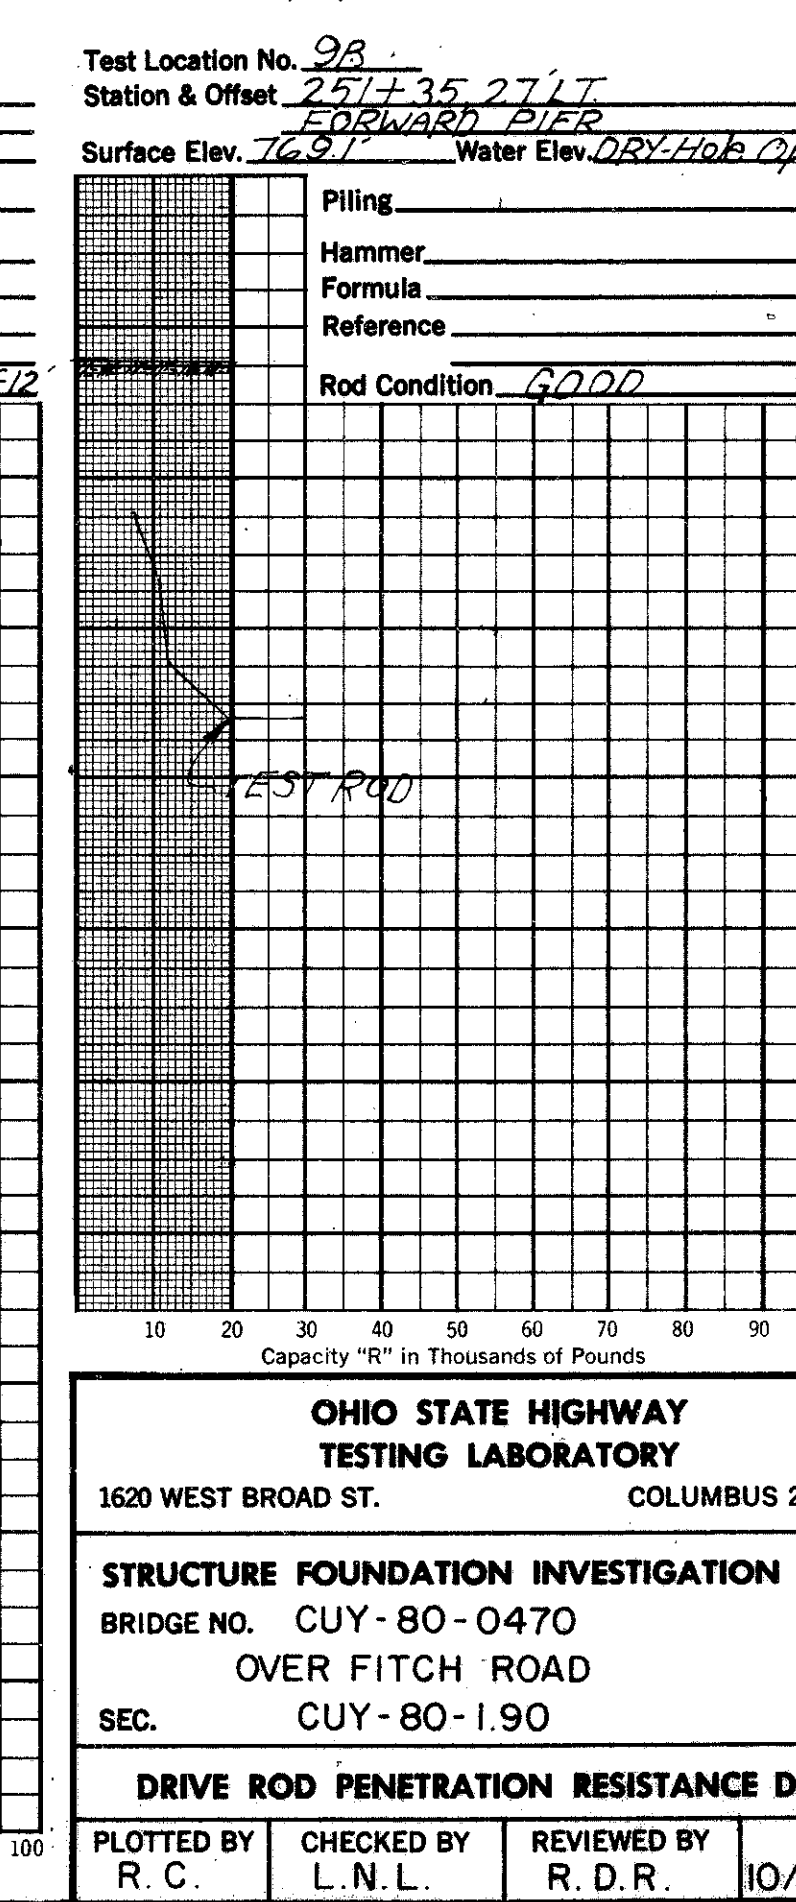
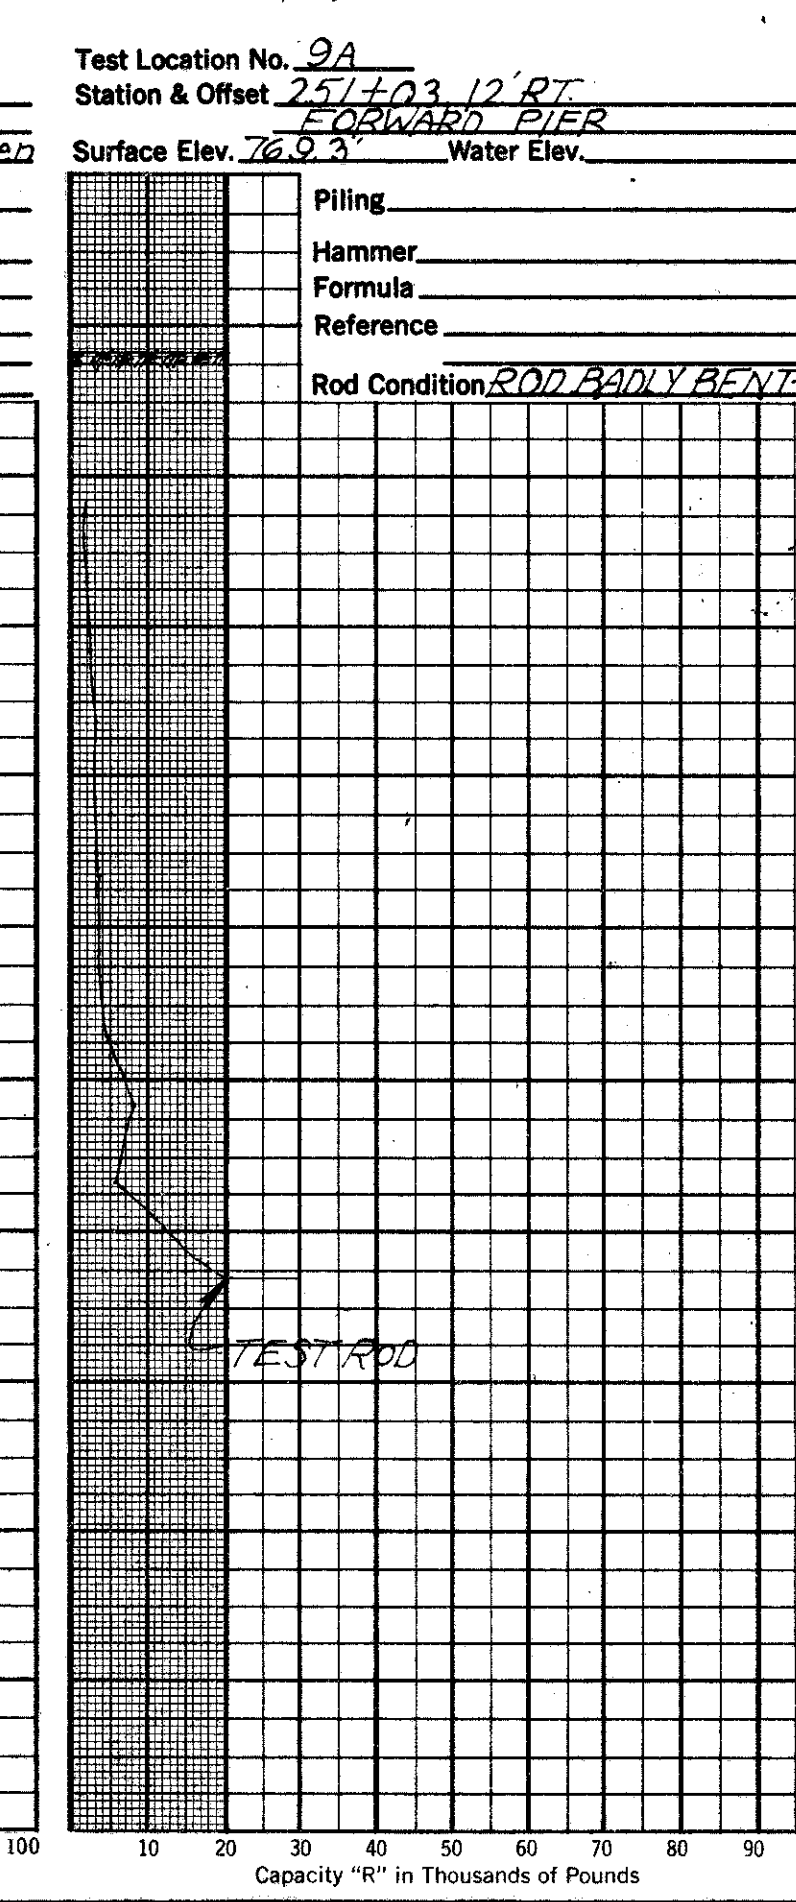
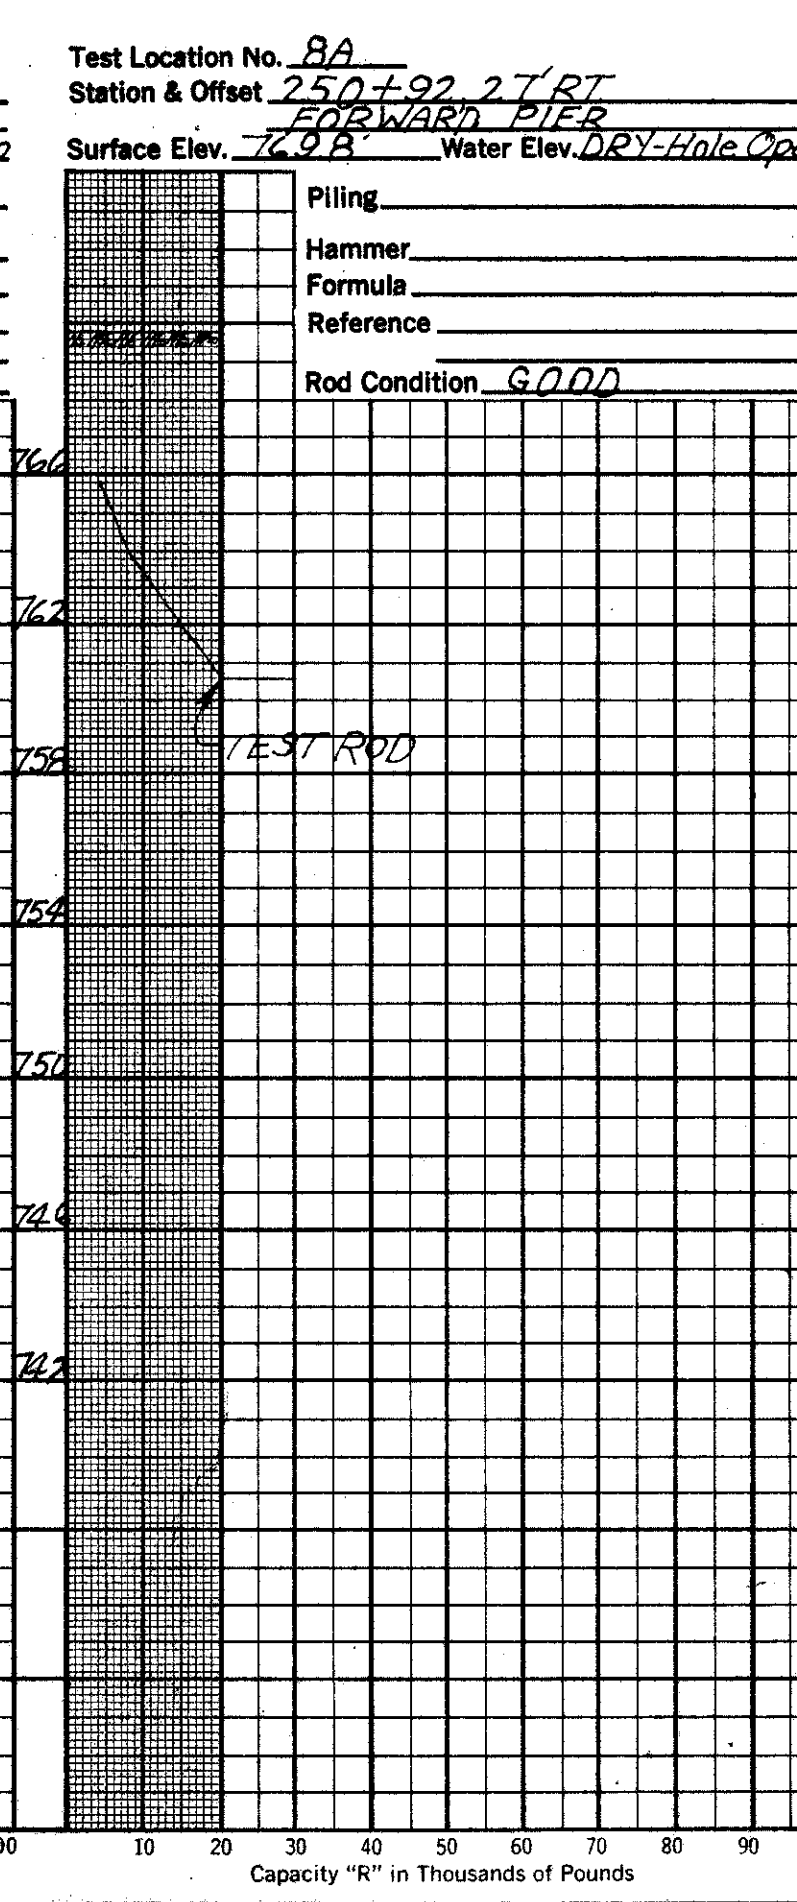
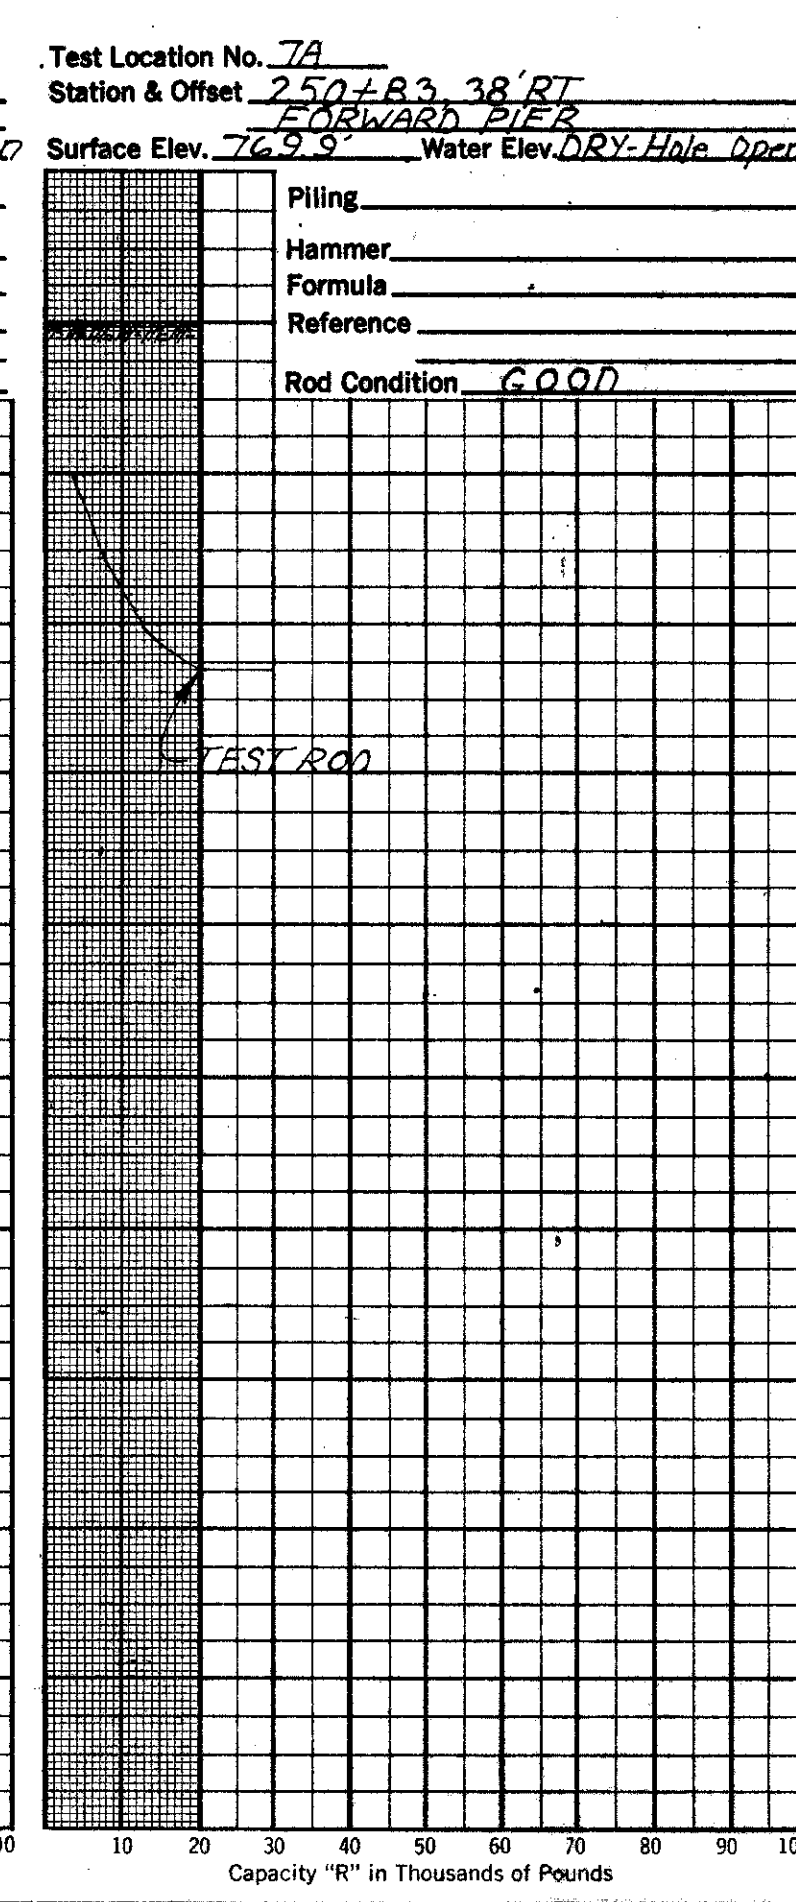
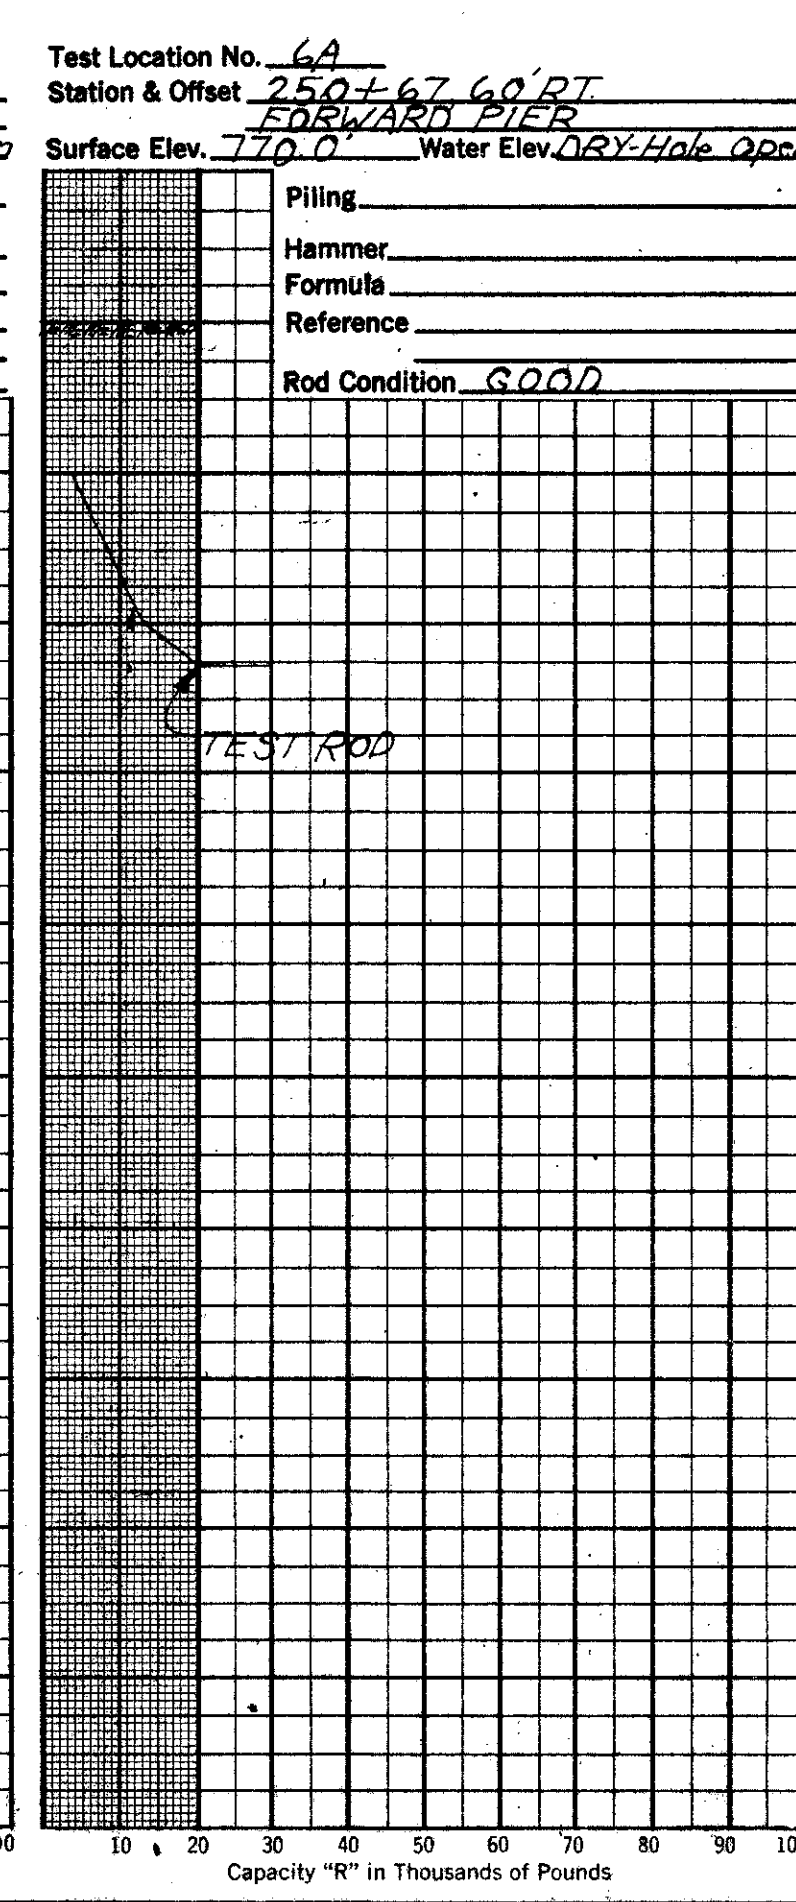
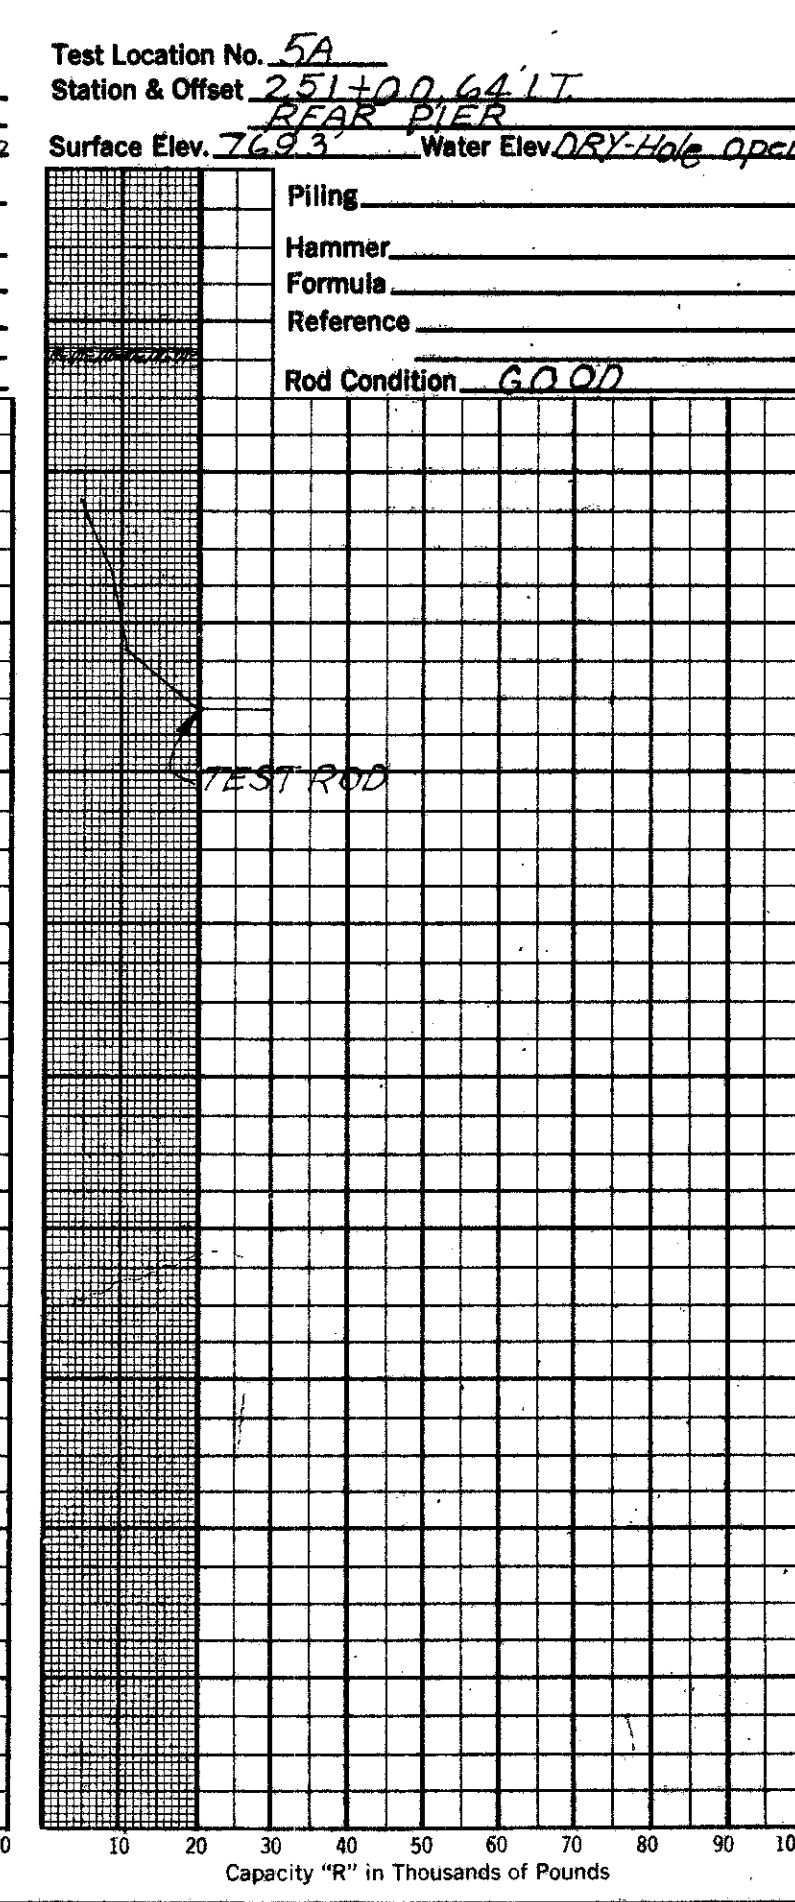


16  
25  
3

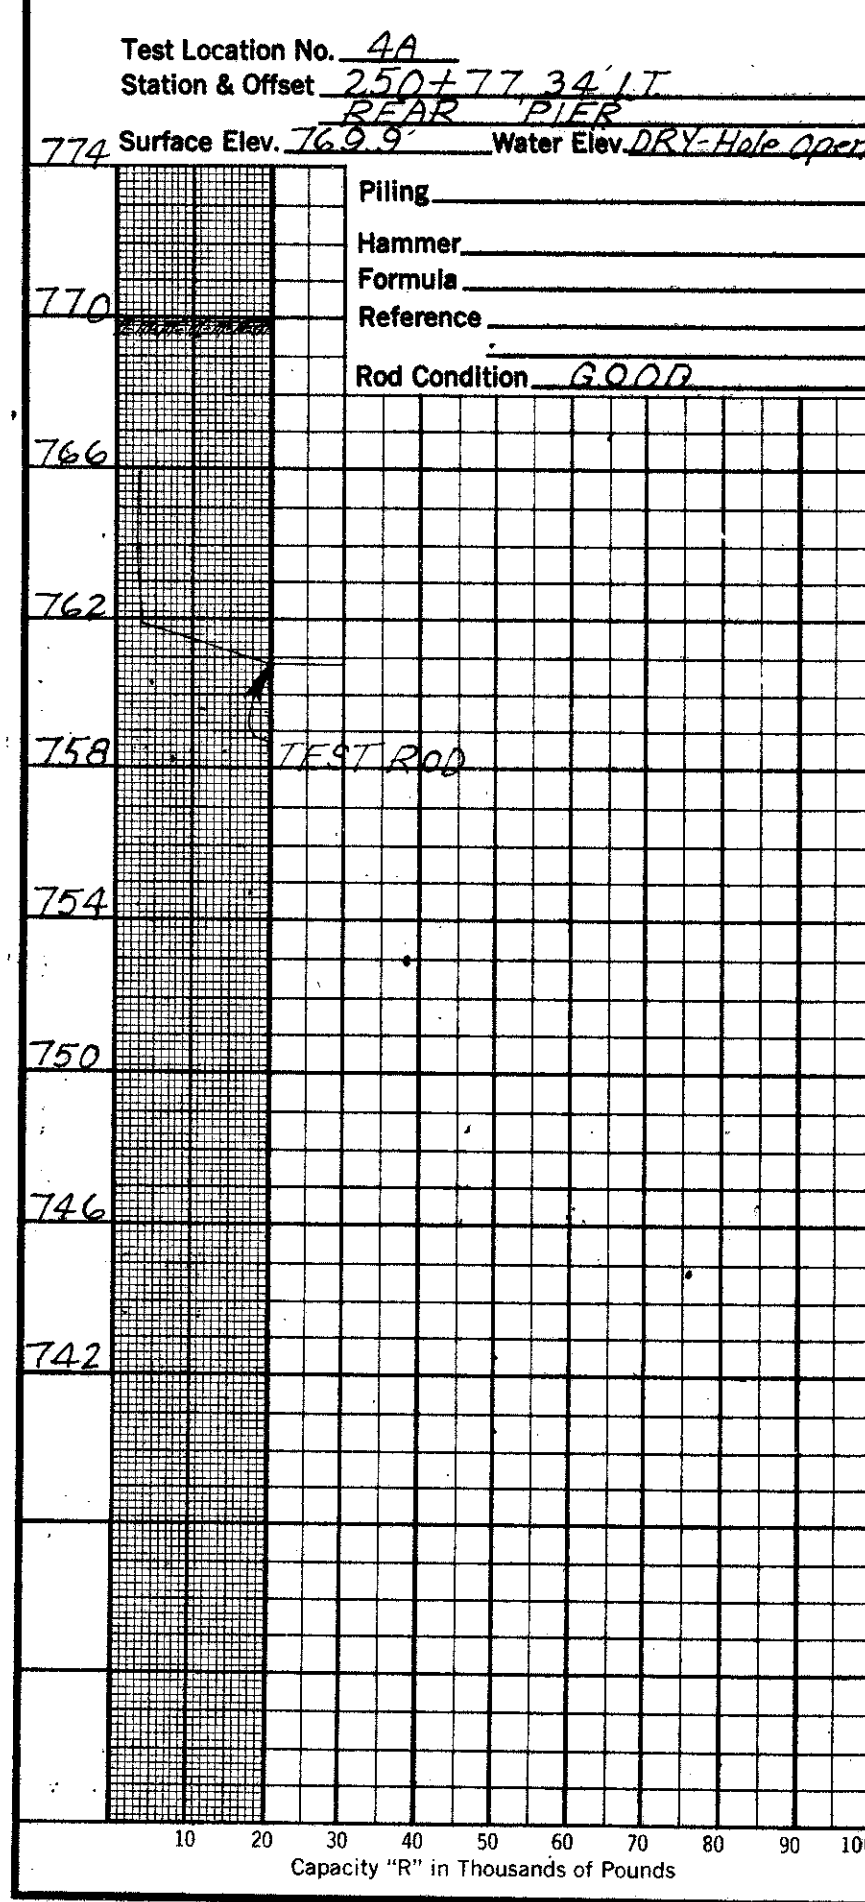

**OHIO STATE HIGHWAY TESTING LABORATORY**  
1620 WEST BROAD ST. COLUMBUS 23, OHIO

**STRUCTURE FOUNDATION INVESTIGATION**  
BRIDGE NO. CUY-80-0470  
OVER FITCH ROAD  
SEC. CUY-80-1.90

**DRIVE ROD PENETRATION RESISTANCE DATA**

PLOTTED BY R. C.	CHECKED BY L. N. L.	REVIEWED BY R. D. R.	DATE 10/31/68
---------------------	------------------------	-------------------------	------------------

Revised-10/31/68