



LAKE COUNTY  
LAK-1-6.97

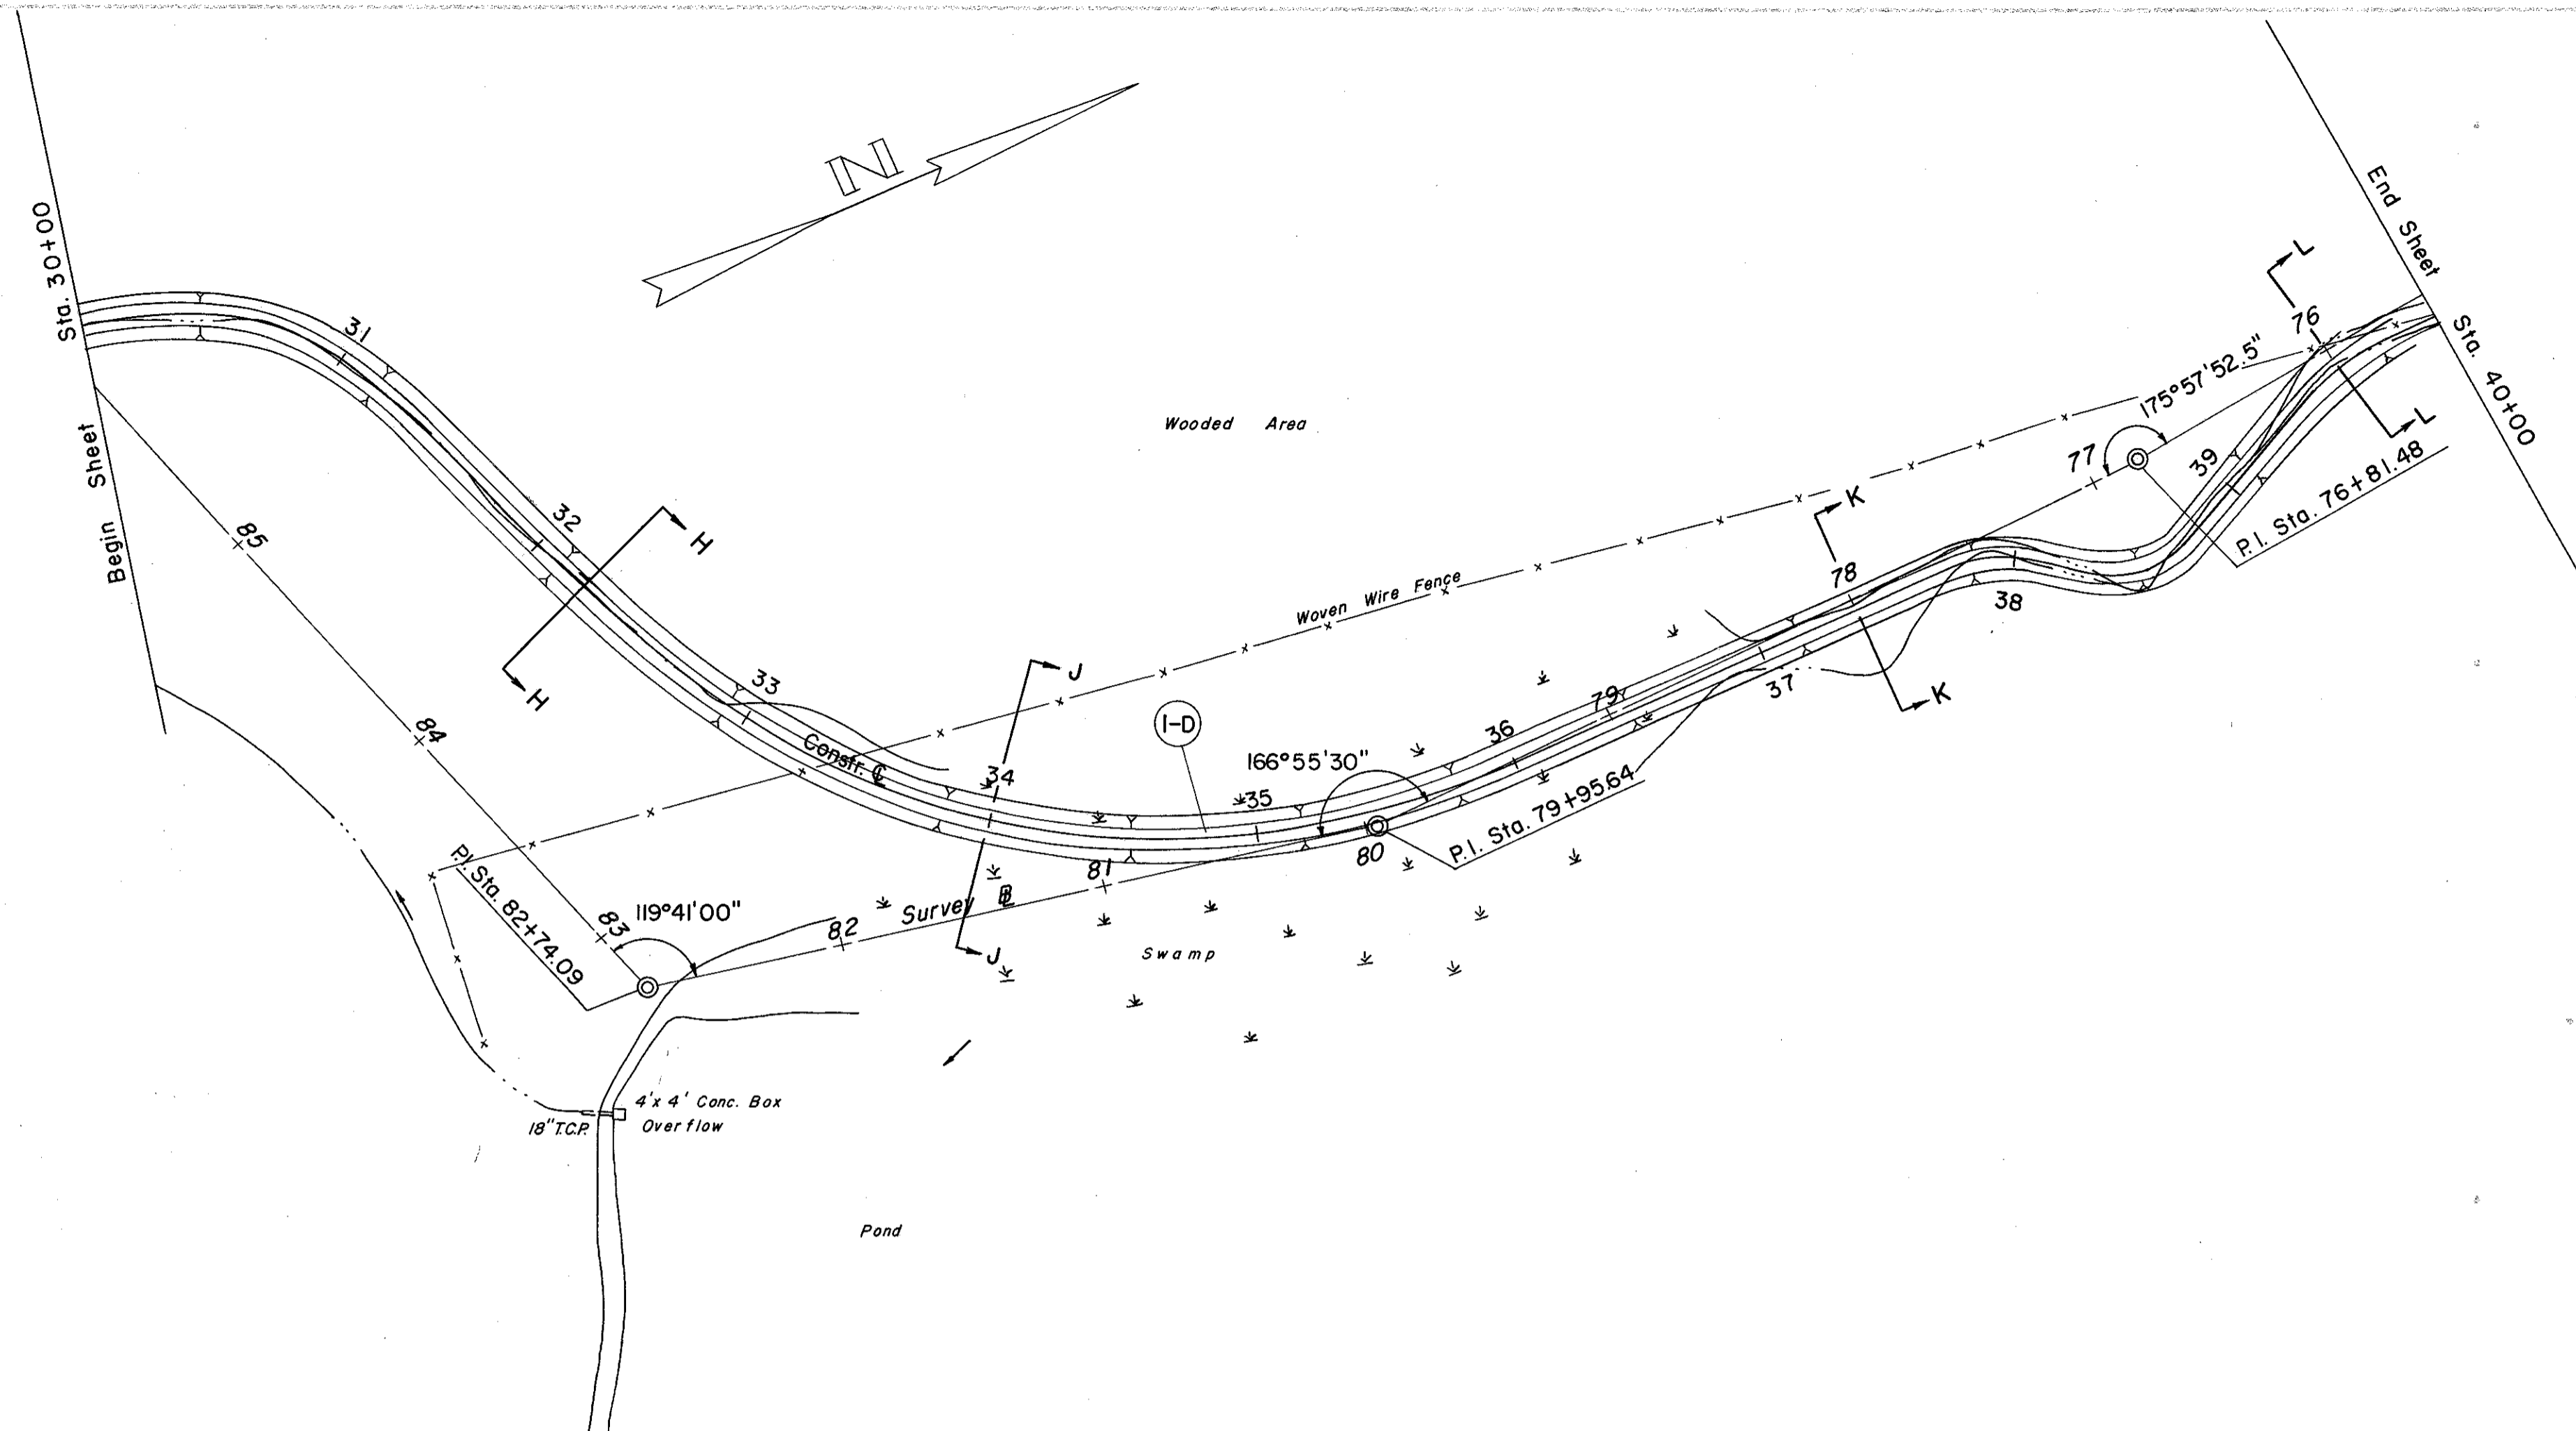

(D) DRAINAGE

REF. NO.	STATION		SIDE	E-3
	FROM	TO		CHANNEL EXC. C.Y.
I-D	30+00	40+00	-	870

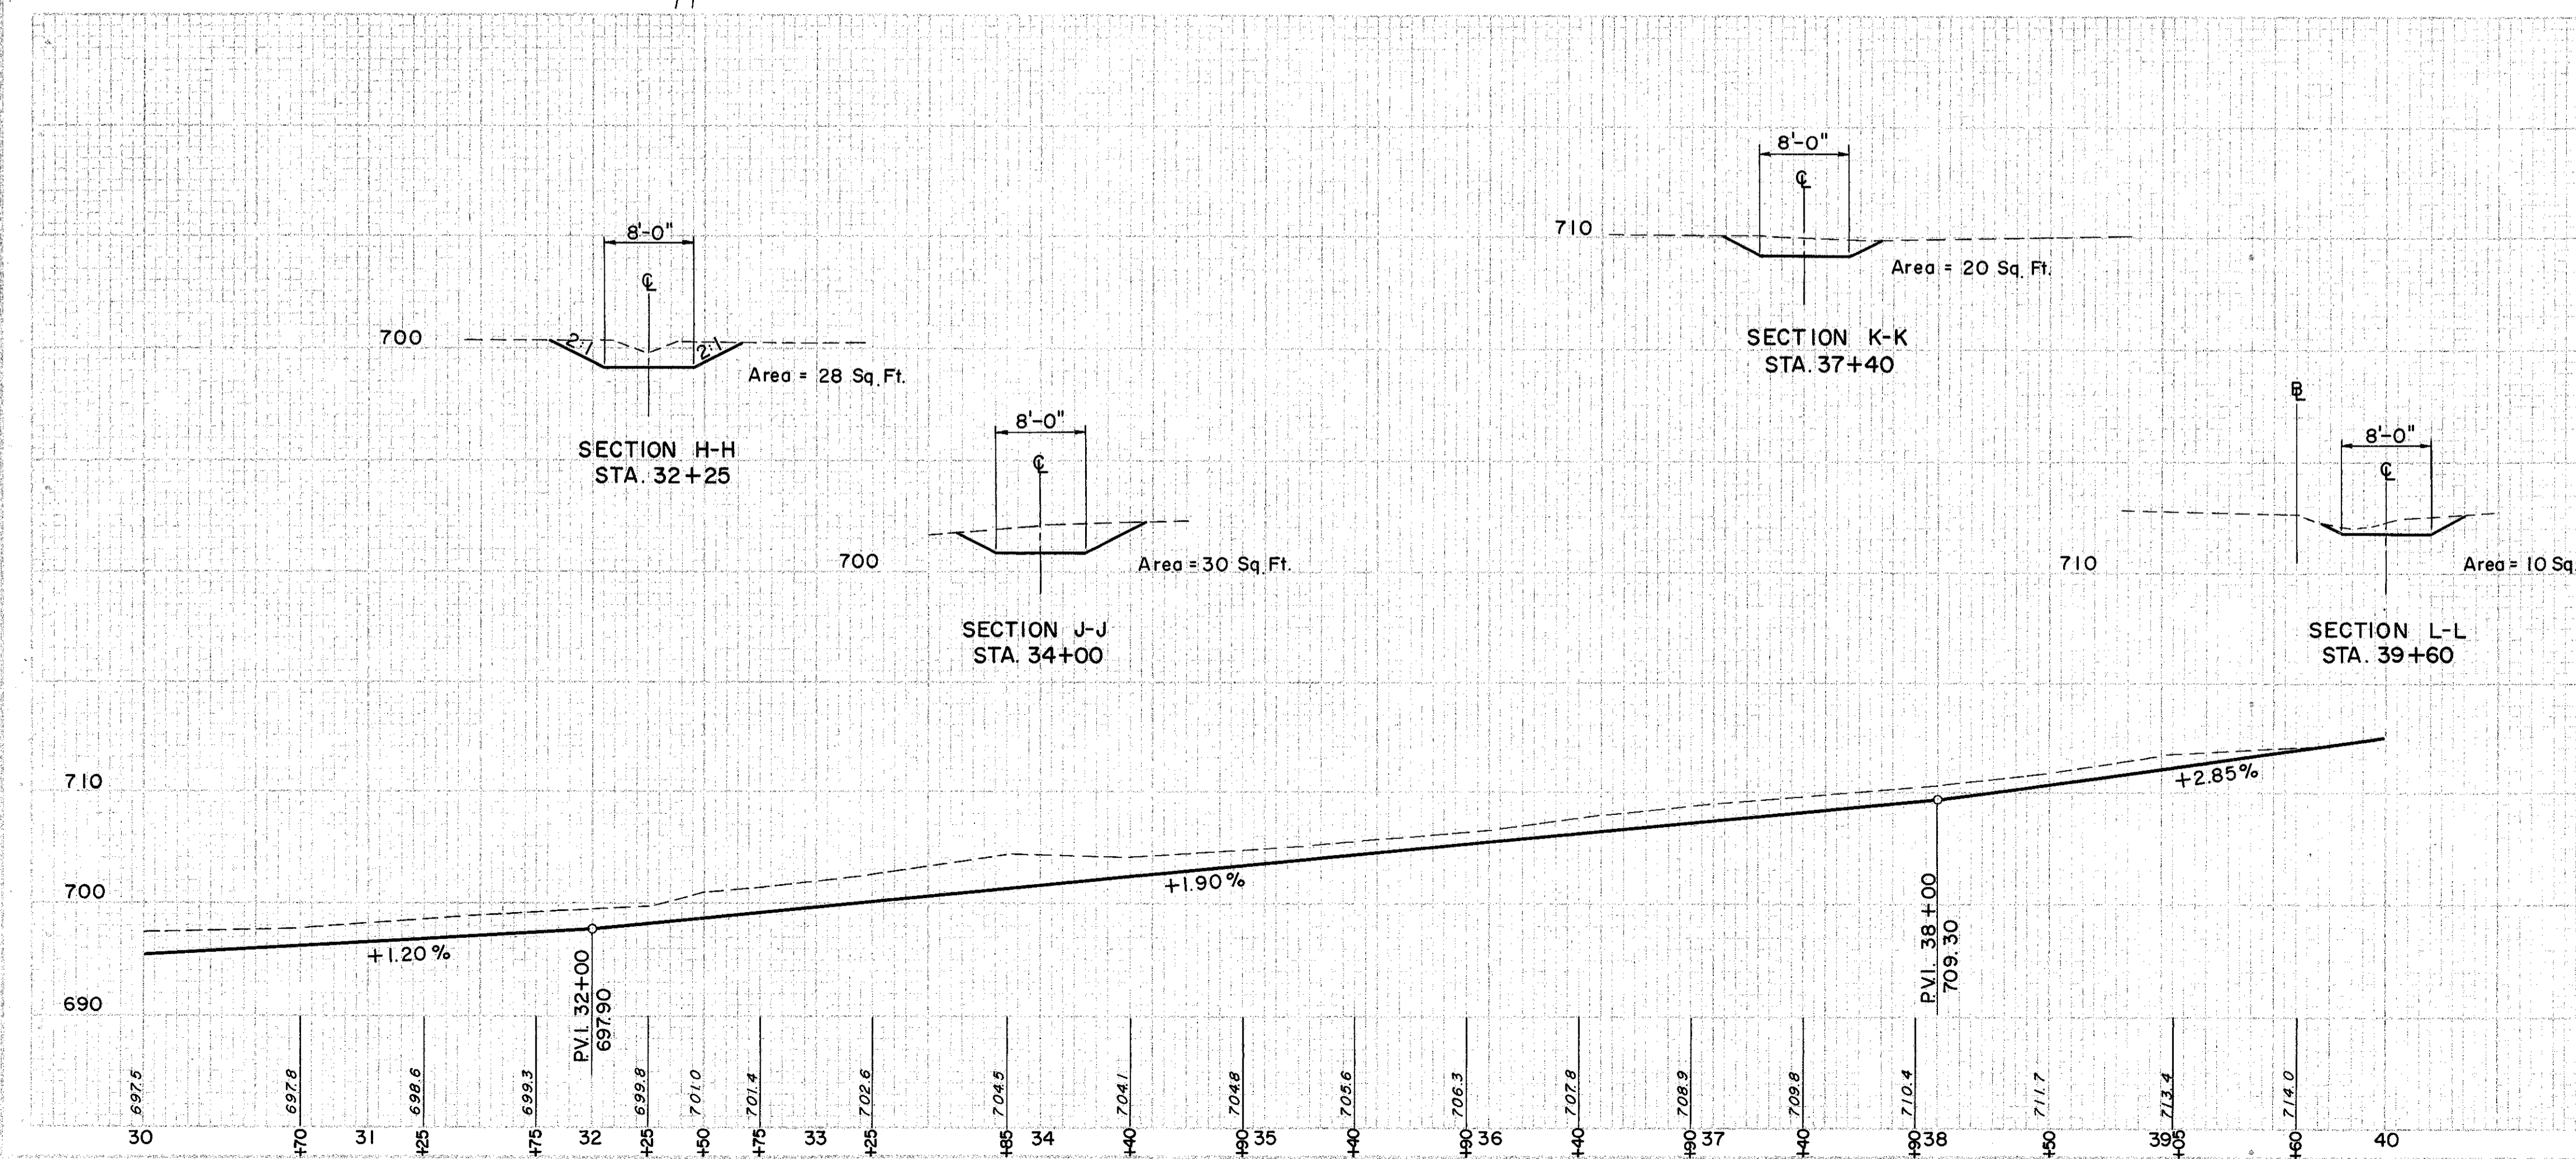

EXCAVATION	- - - - -
EMBANKMENT	— — — — —
EMBANKMENT	* * * * *

DRAINAGE CHANNEL FROM RT. STA. 126+00 - S.R.1 TO EAST BRANCH CHAGRIN RIVER  
STA. 30+00 TO STA. 40+00