


280 260 240 220 200 180 160 140 120 100 80 60 40

SEEDING  
END SQ  
W/M N 1/2

LAKE COUNTY  
LAK-1- 6.97

END AREA	C.U.	VOL
CUT	FILL	FILL

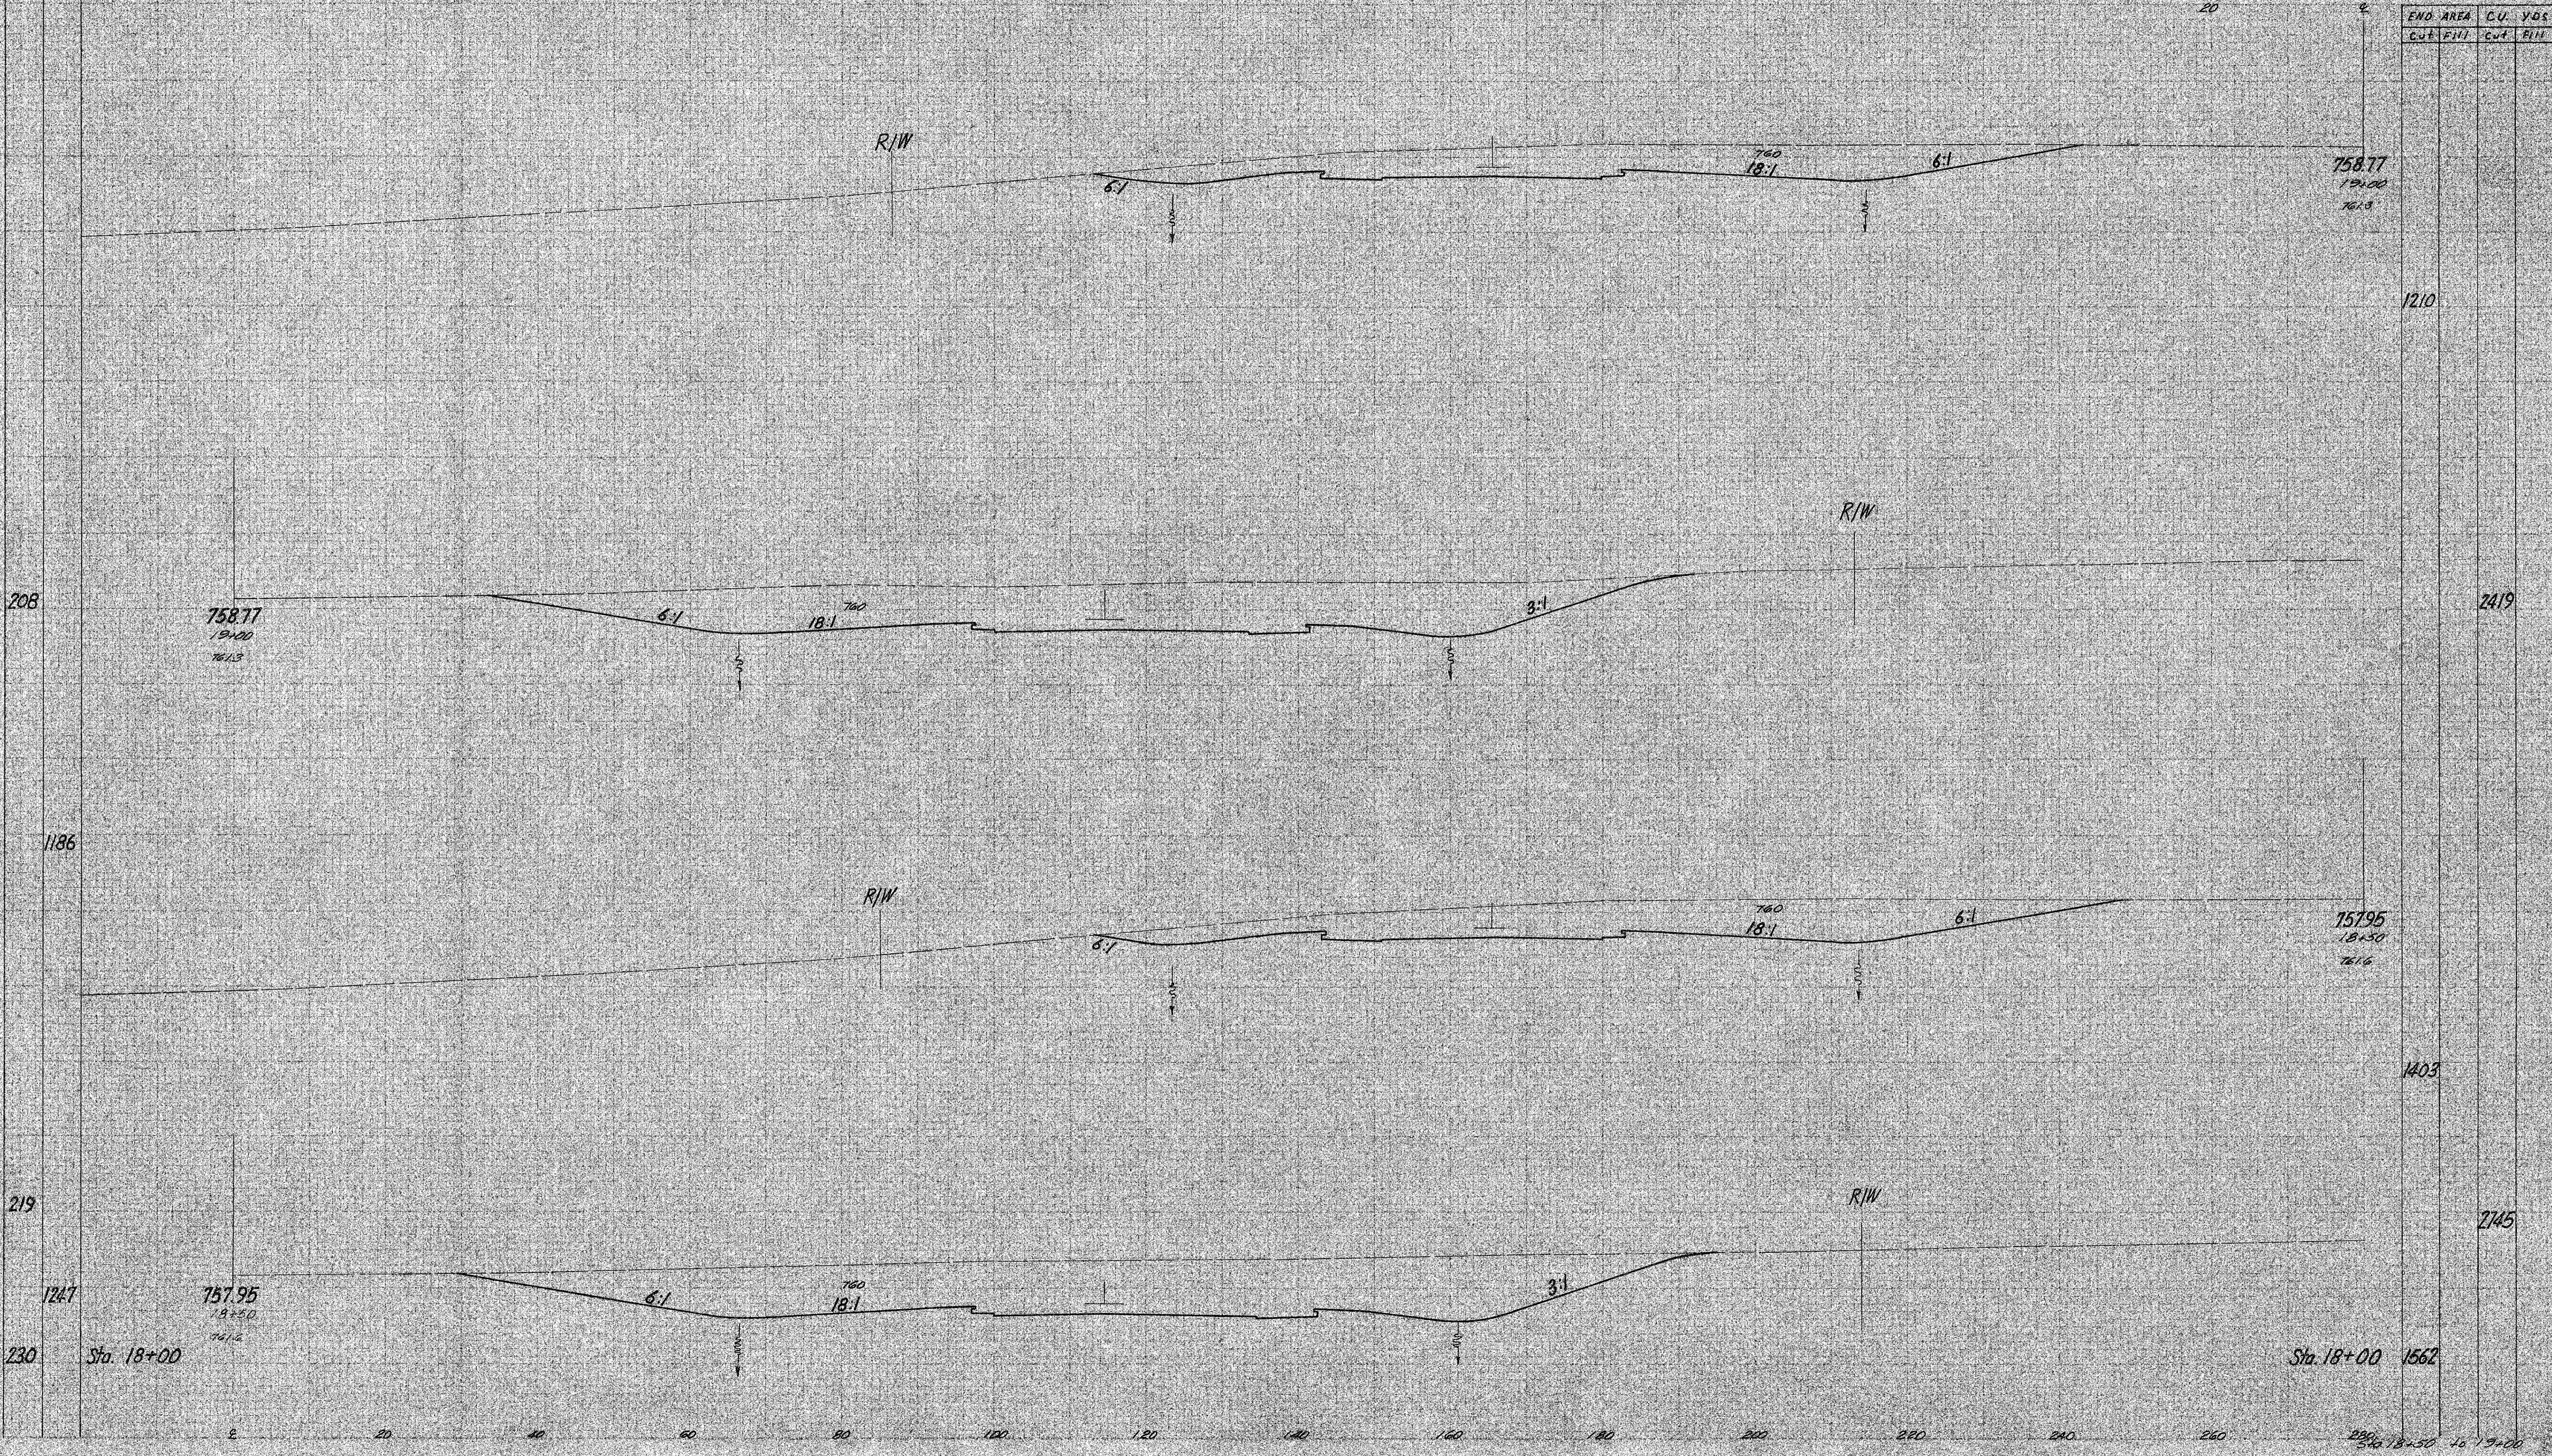

208

1186

219

1247

230

758.77  
18+00  
761.3

758.77  
18+00  
761.3

757.95  
18+50  
761.6

757.95  
18+50  
761.2

1562

1210

2419

1403

2745

Sta. 18+50 1562