


SEEDING 280 260 240 220 200 180 160 140 120 100 80 60 40

END SQ. Width Vds.

42
277

LAKE COUNTY
LAK-1-6.97

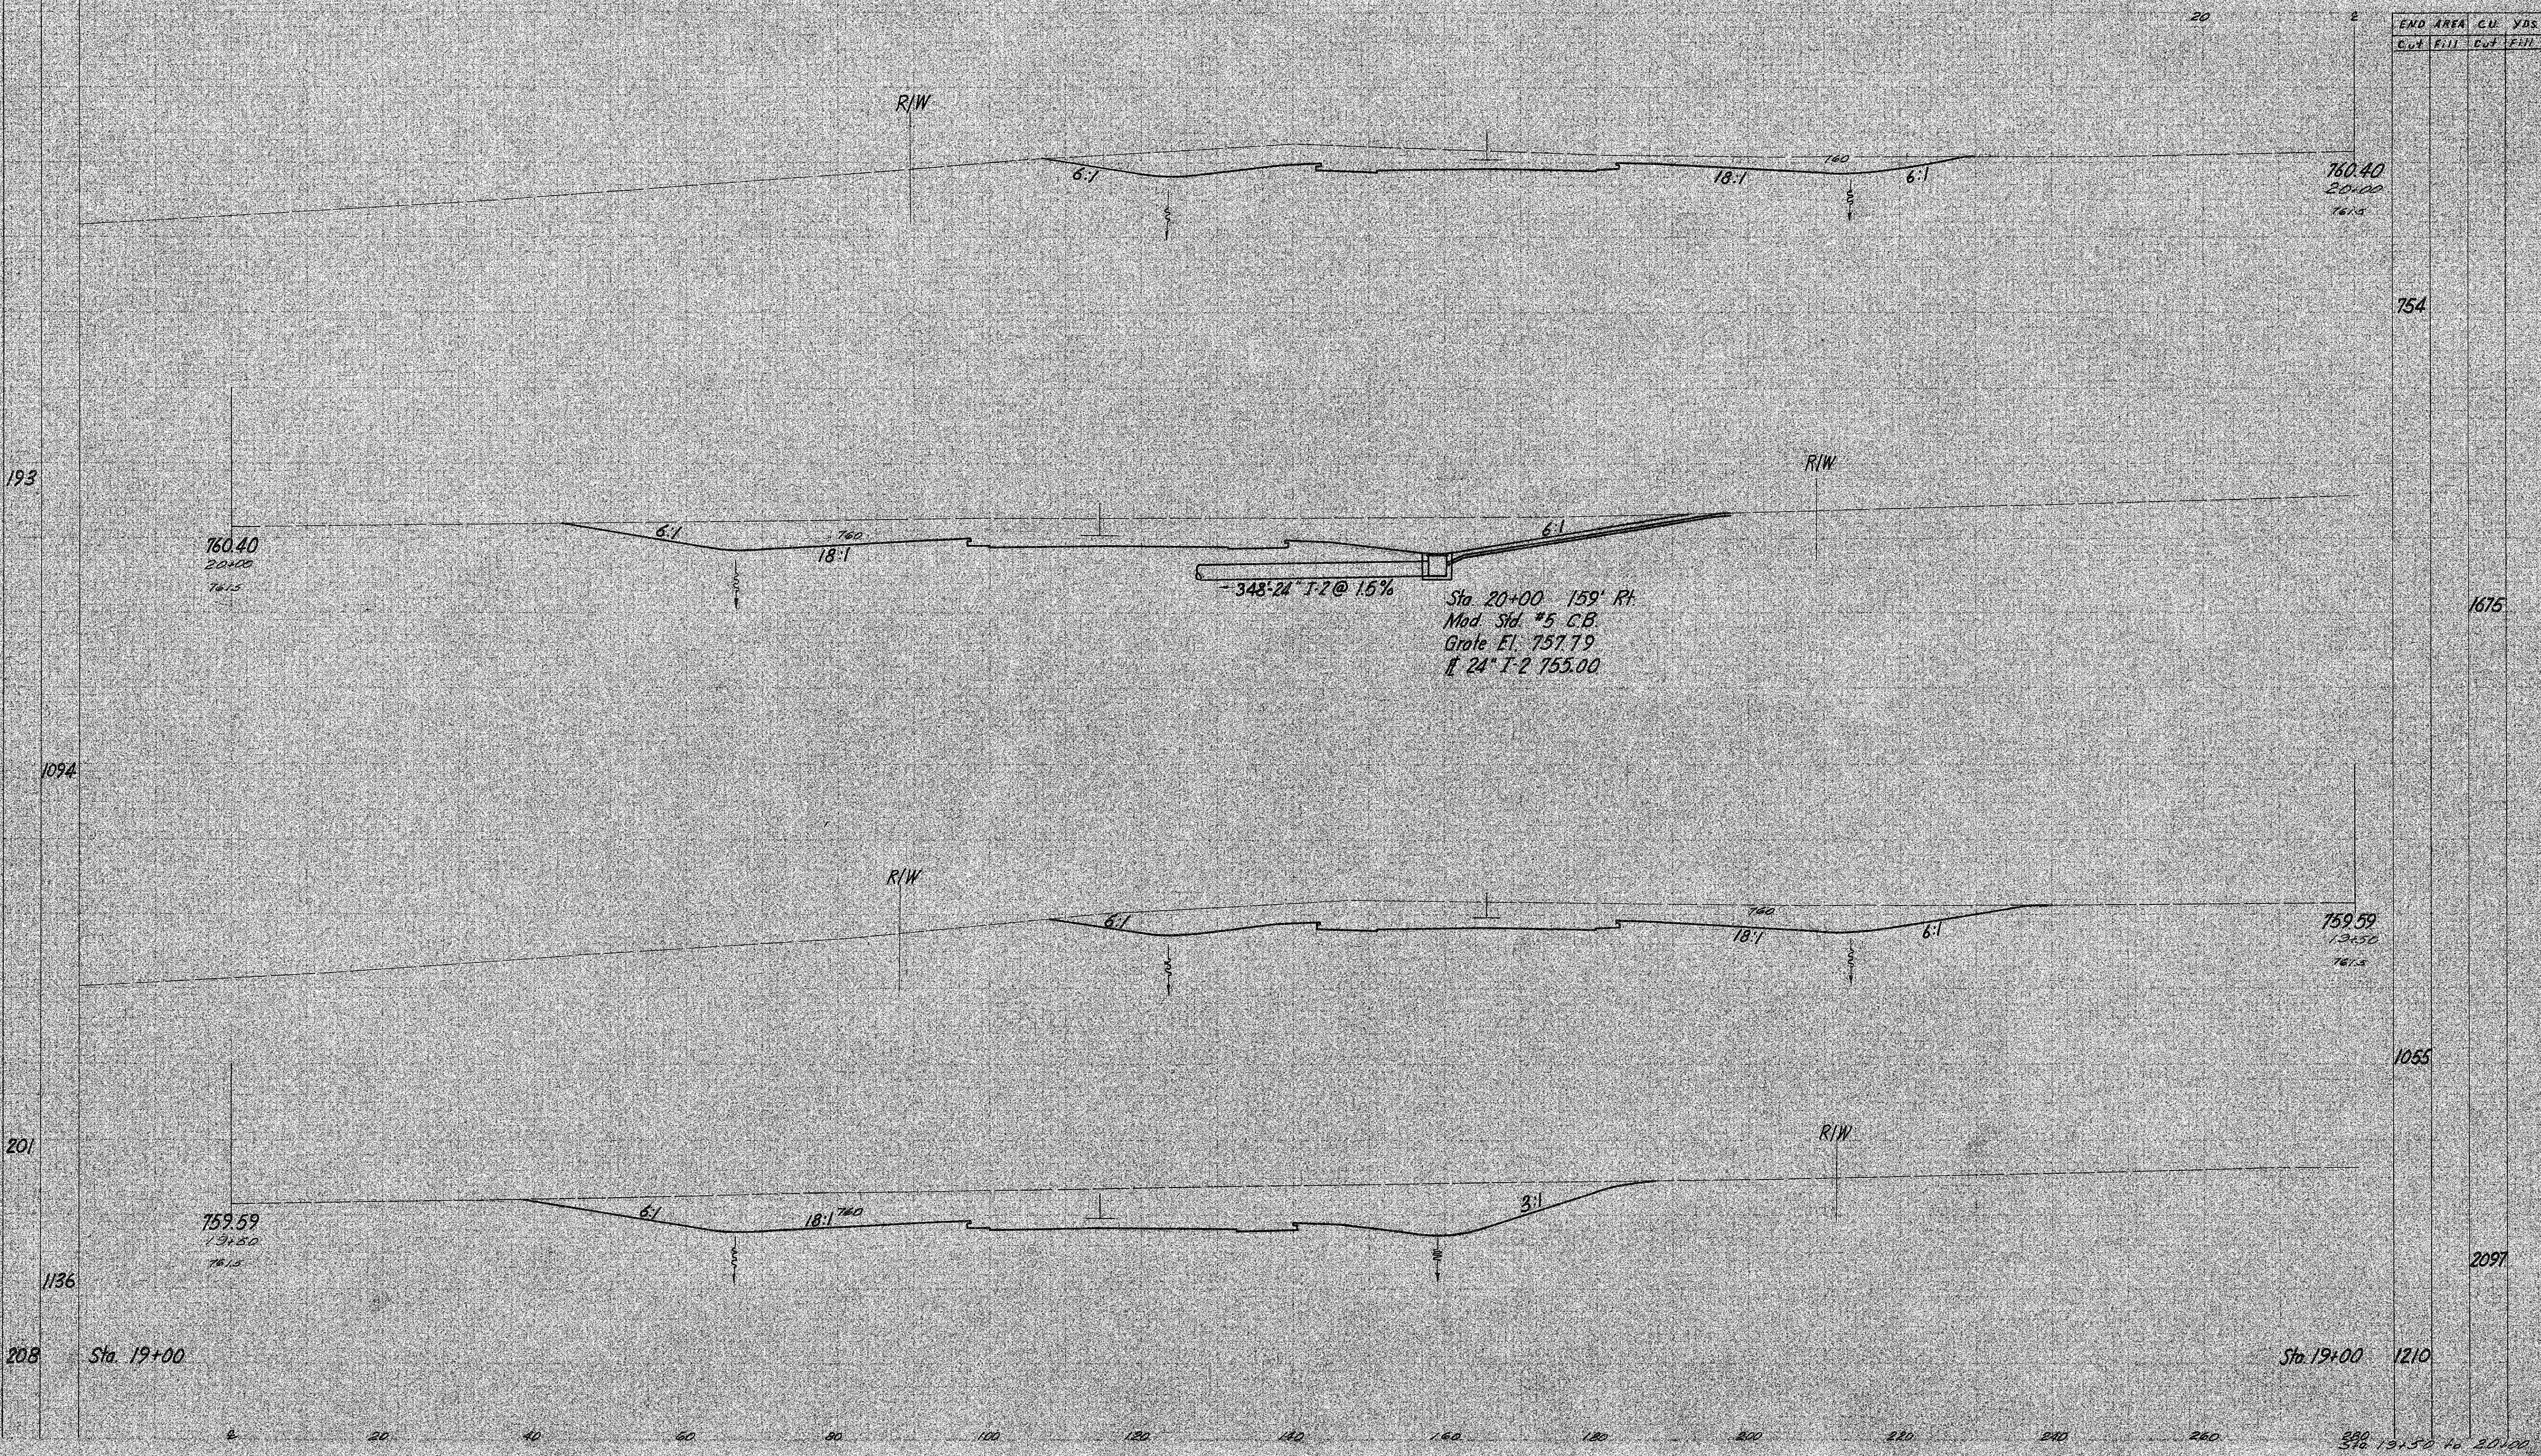

END AREA CU. YDS.

Cut Fill Cut Fill

END AREA	CU. YDS.
Cut	Fill
760.40	20.00
754	1675
759.59	13.50
1055	2097
759.59	11.36
1210	2018
280	19+50 to 20+00

20 40 60 80 100 120 140 160 180 200 220 240 260 280