


SEEDING
END 33
WIDTH 445

43
277

LAKE COUNTY
LAK-1-6.97

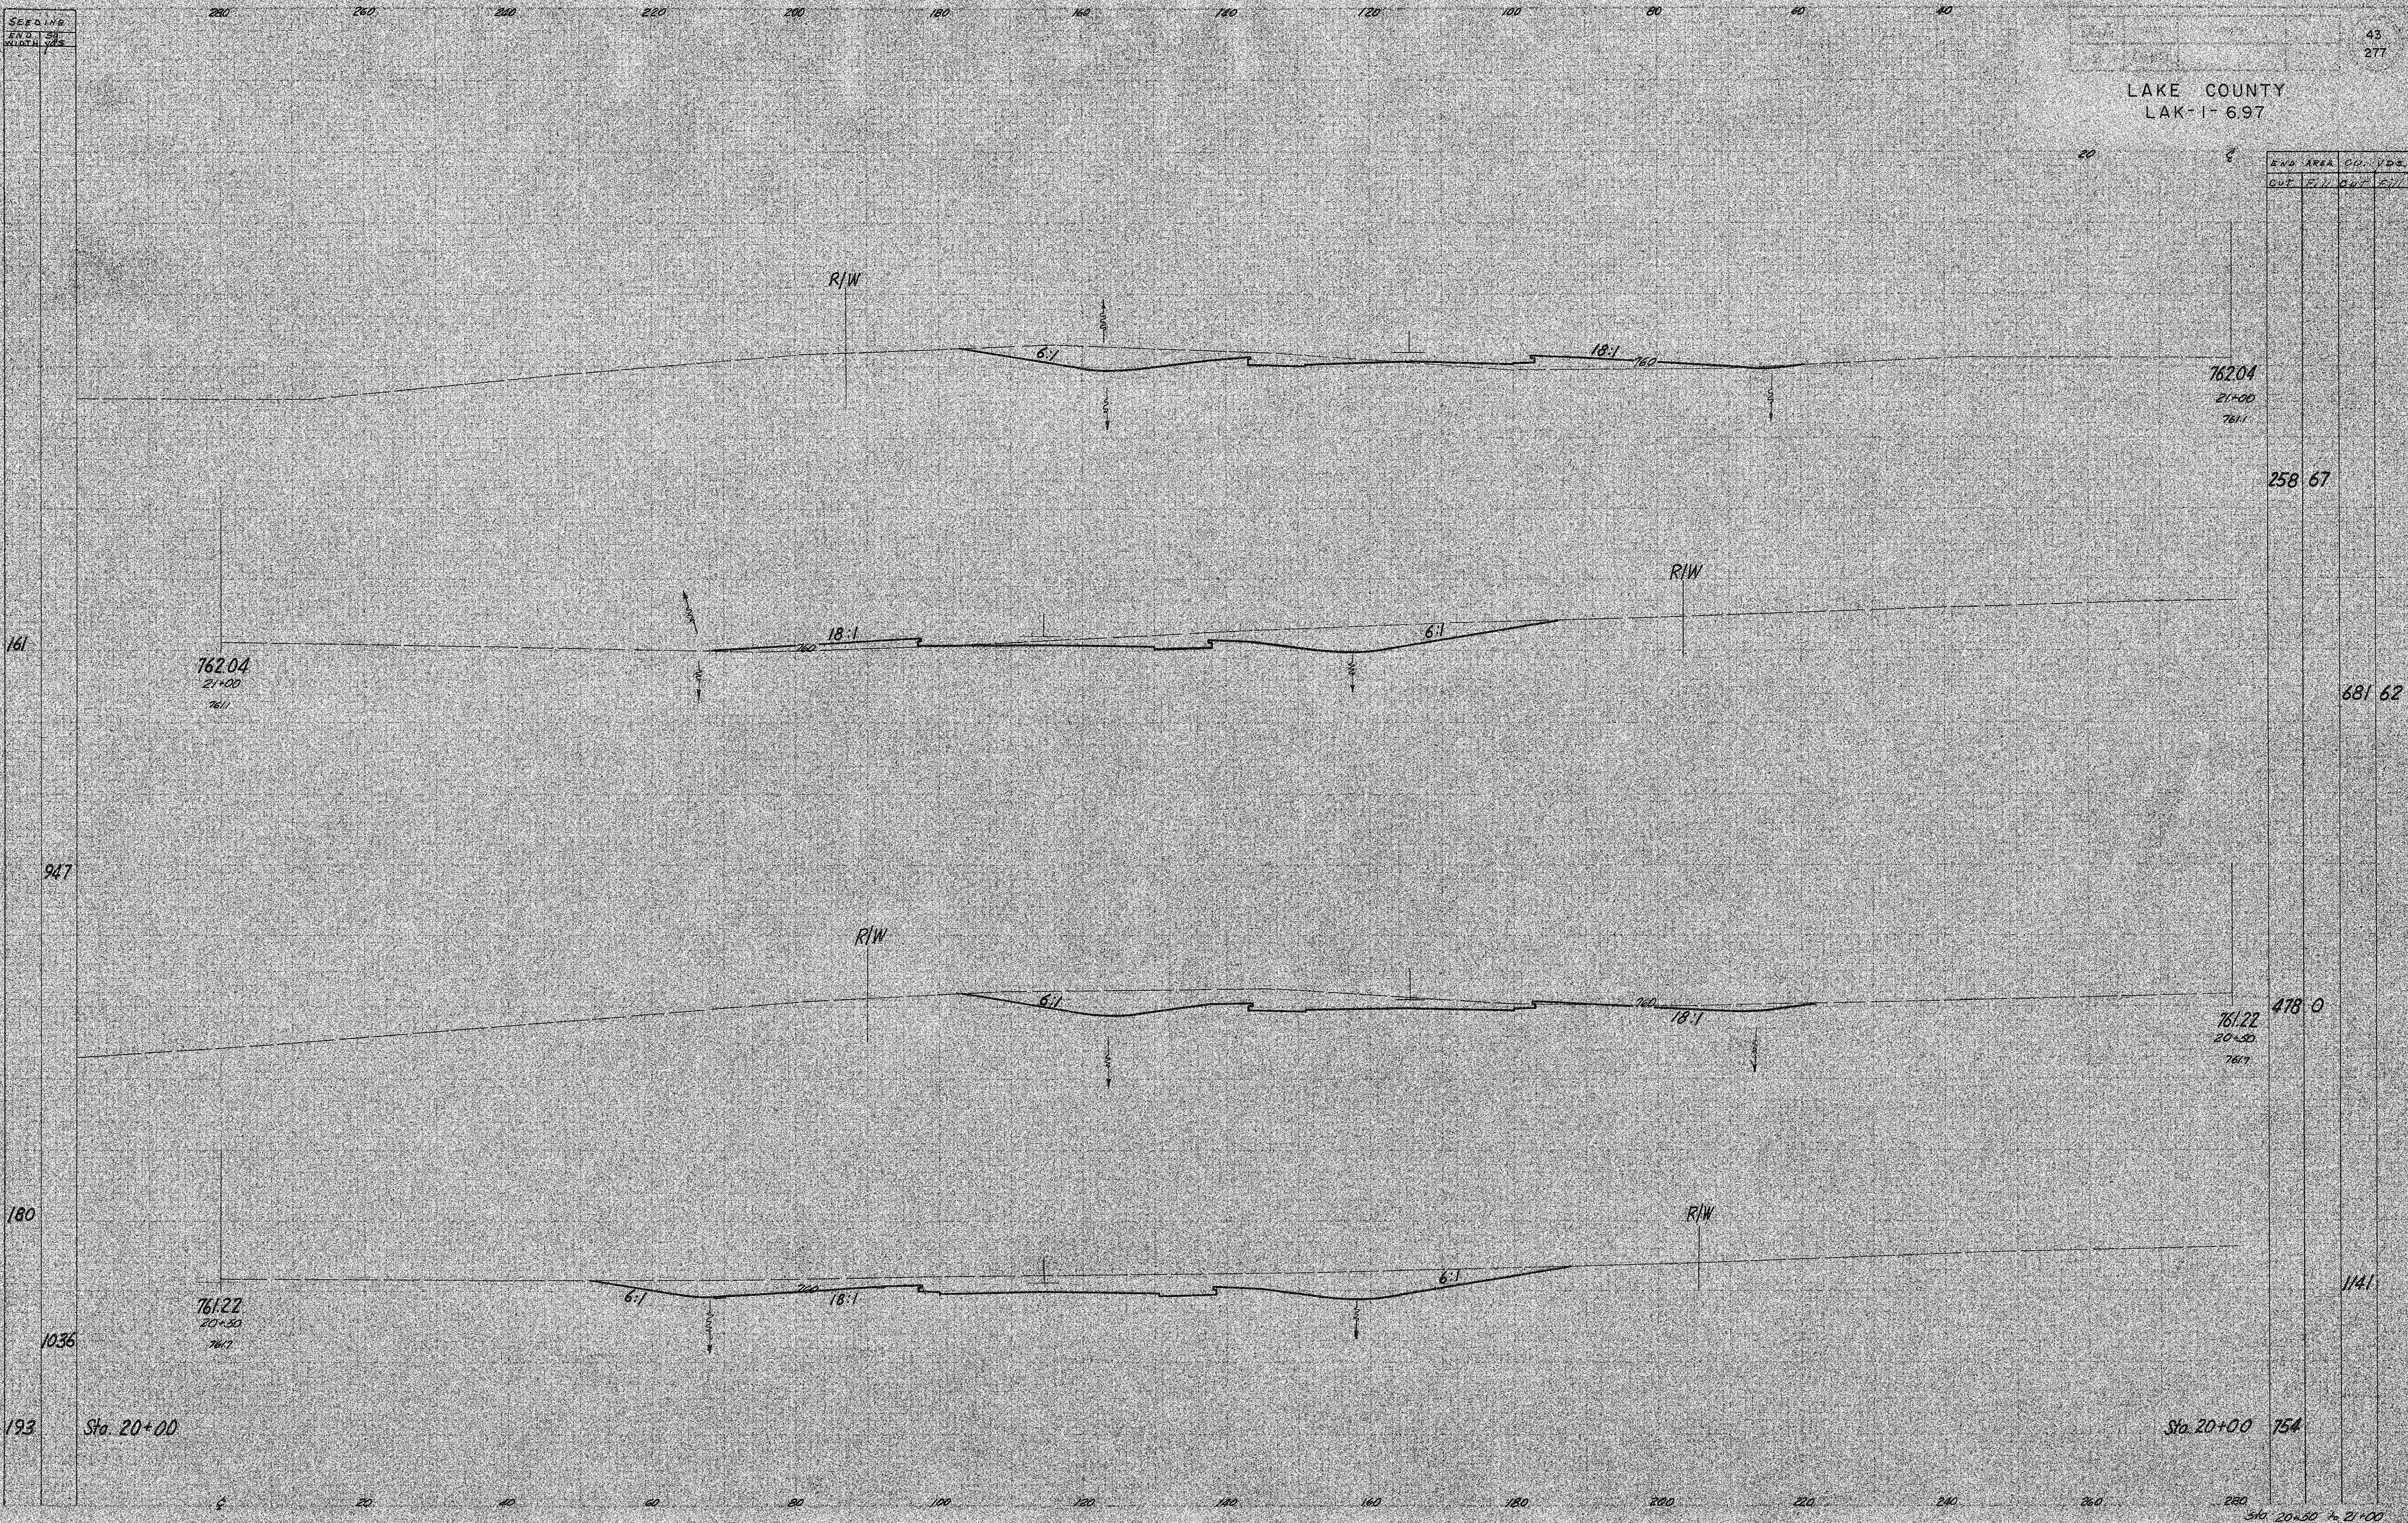

AREA	AREA	CO.	YDS.
CUT	FILL	CUT	FILL

762.04	21+00	761.1	258.67
762.04	21+00	761.1	681.62
761.22	20+50	761.1	478.0
761.22	20+50	761.1	1141
Sta. 20+00			754
Sta. 20+50			761.1