


SEEDING  
END SQ.  
WIDTH YRS.

LAKE COUNTY  
LAK-1-6.97

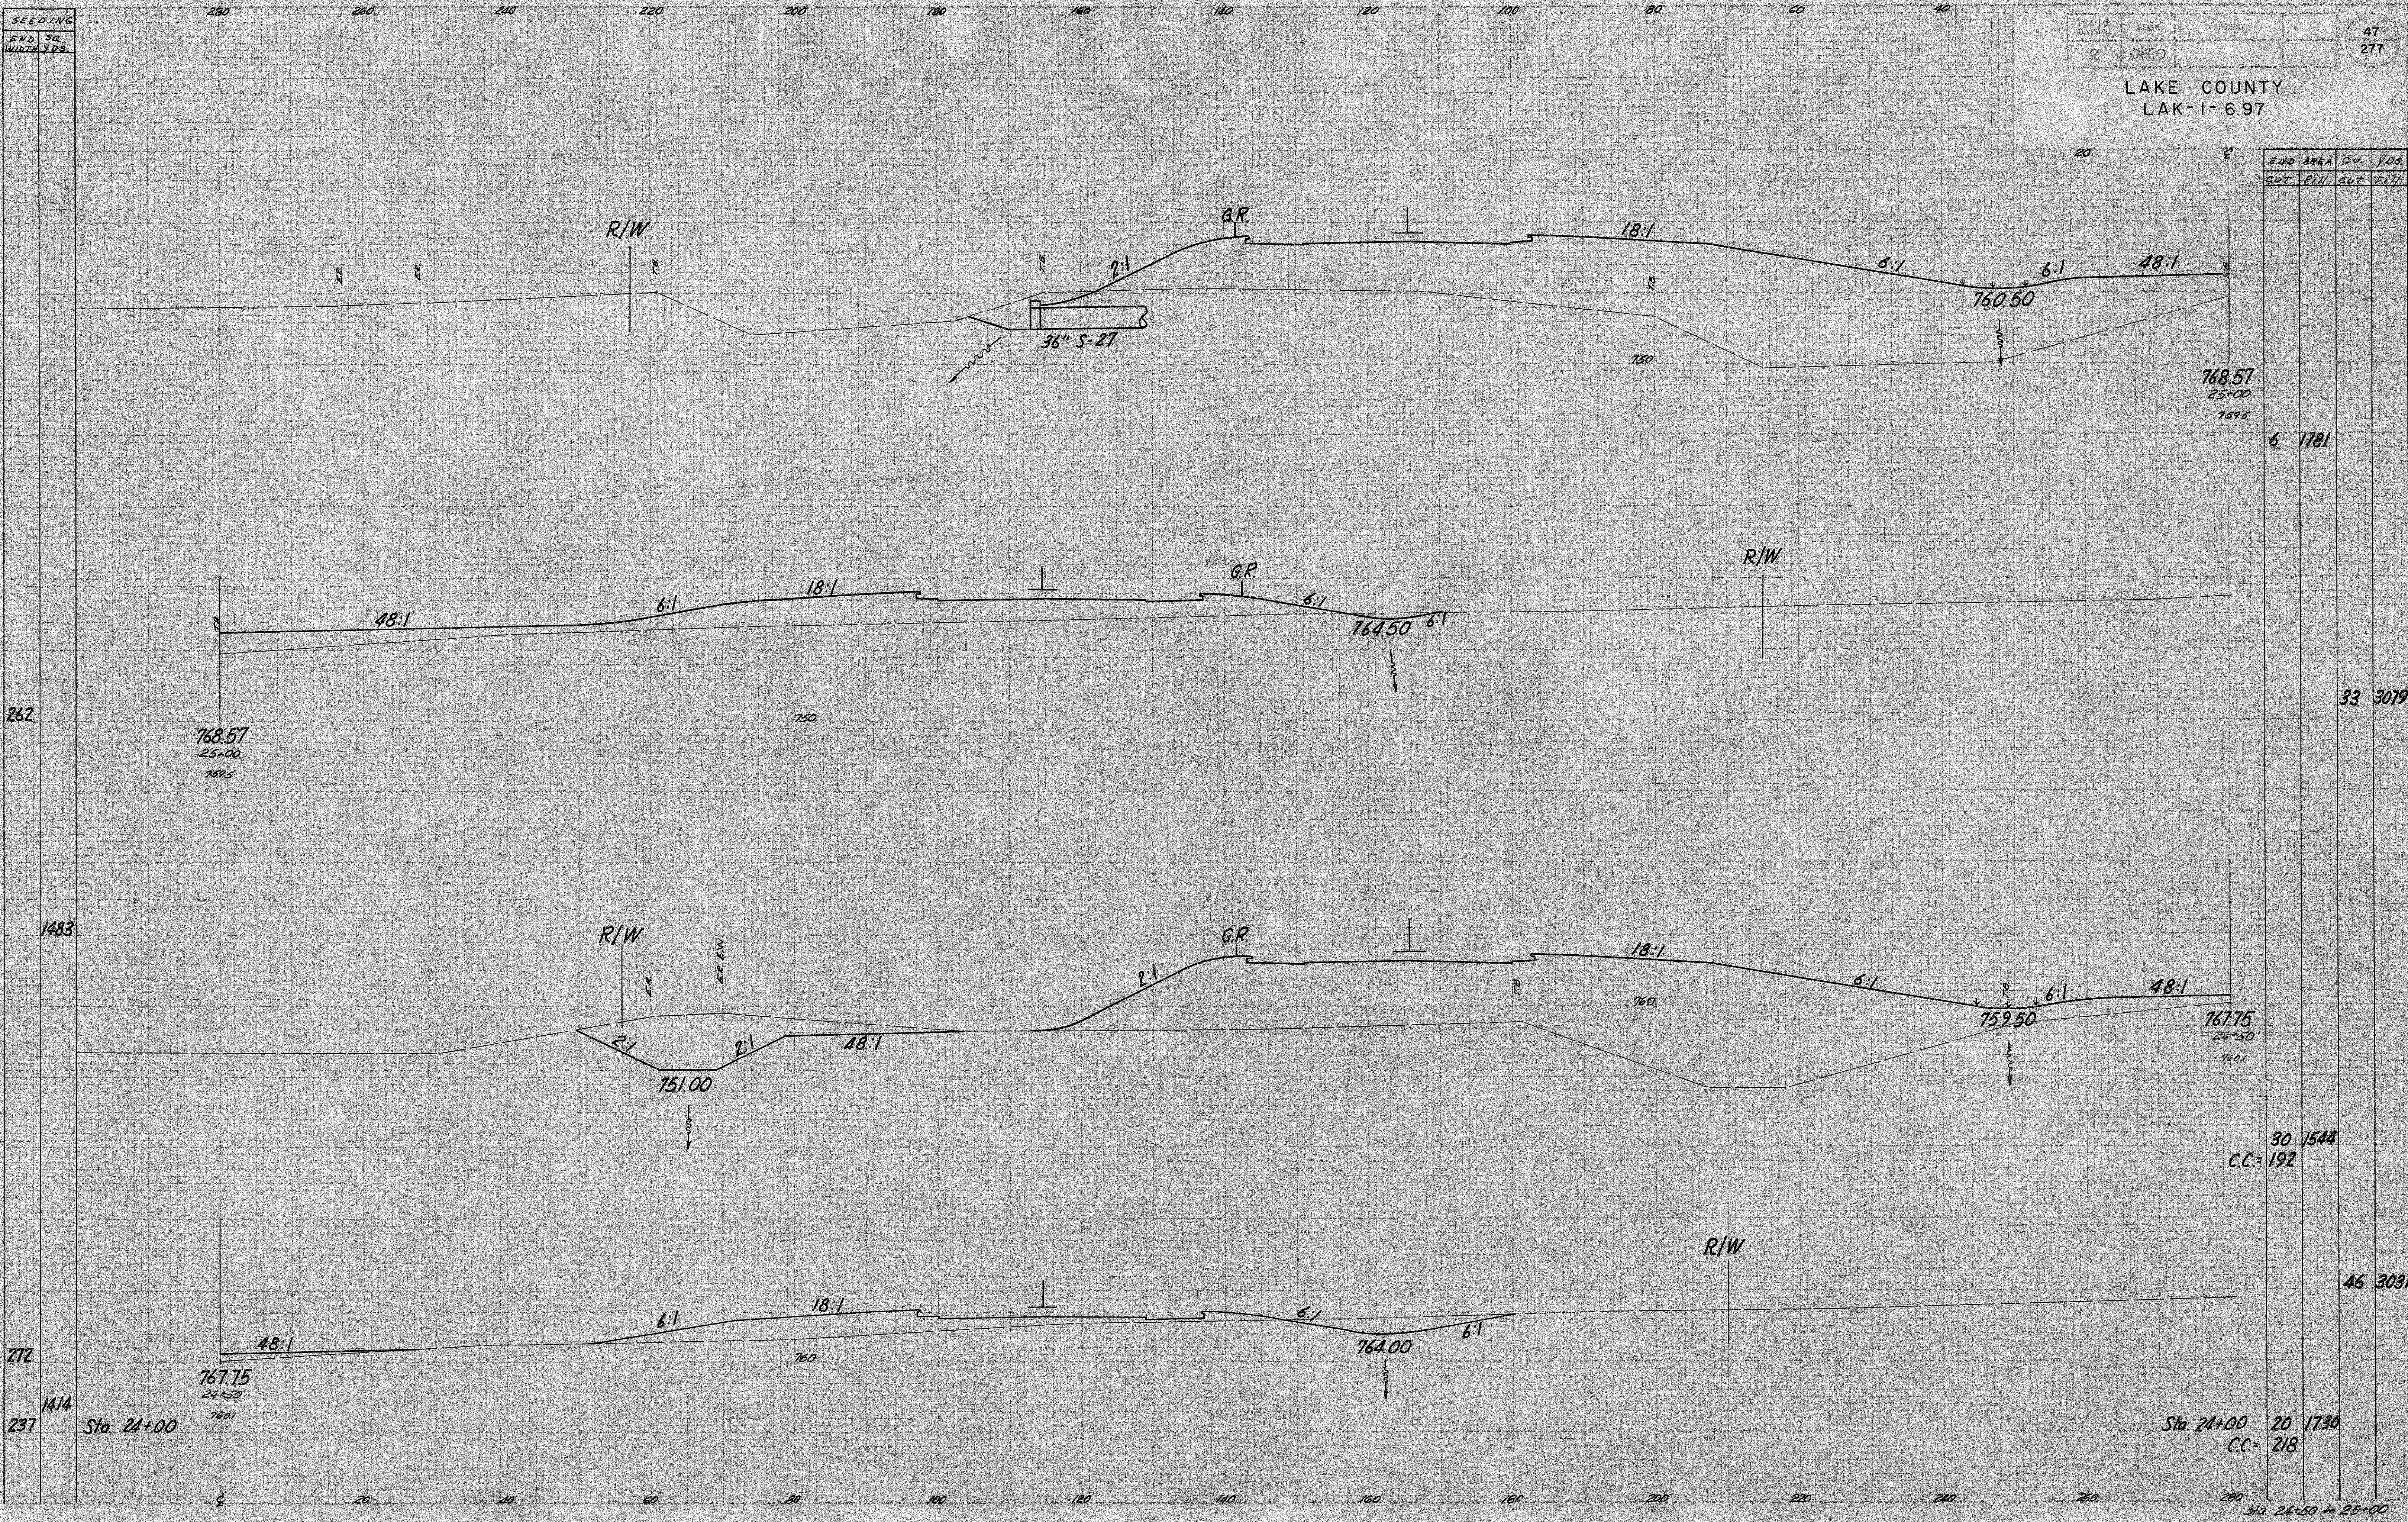

END AREA	CU.	YDS.
CUT	FILL	CUT
6	1781	
33	3079	
30	1544	
C.C. = 192		
46	3031	
20	1730	
C.C. = 218		
Sta. 24+00 to 25+00		