


SEEDING
E40 SQ.
WIDTH VBS.

49
277

LAKE COUNTY
LAK-1-6.97

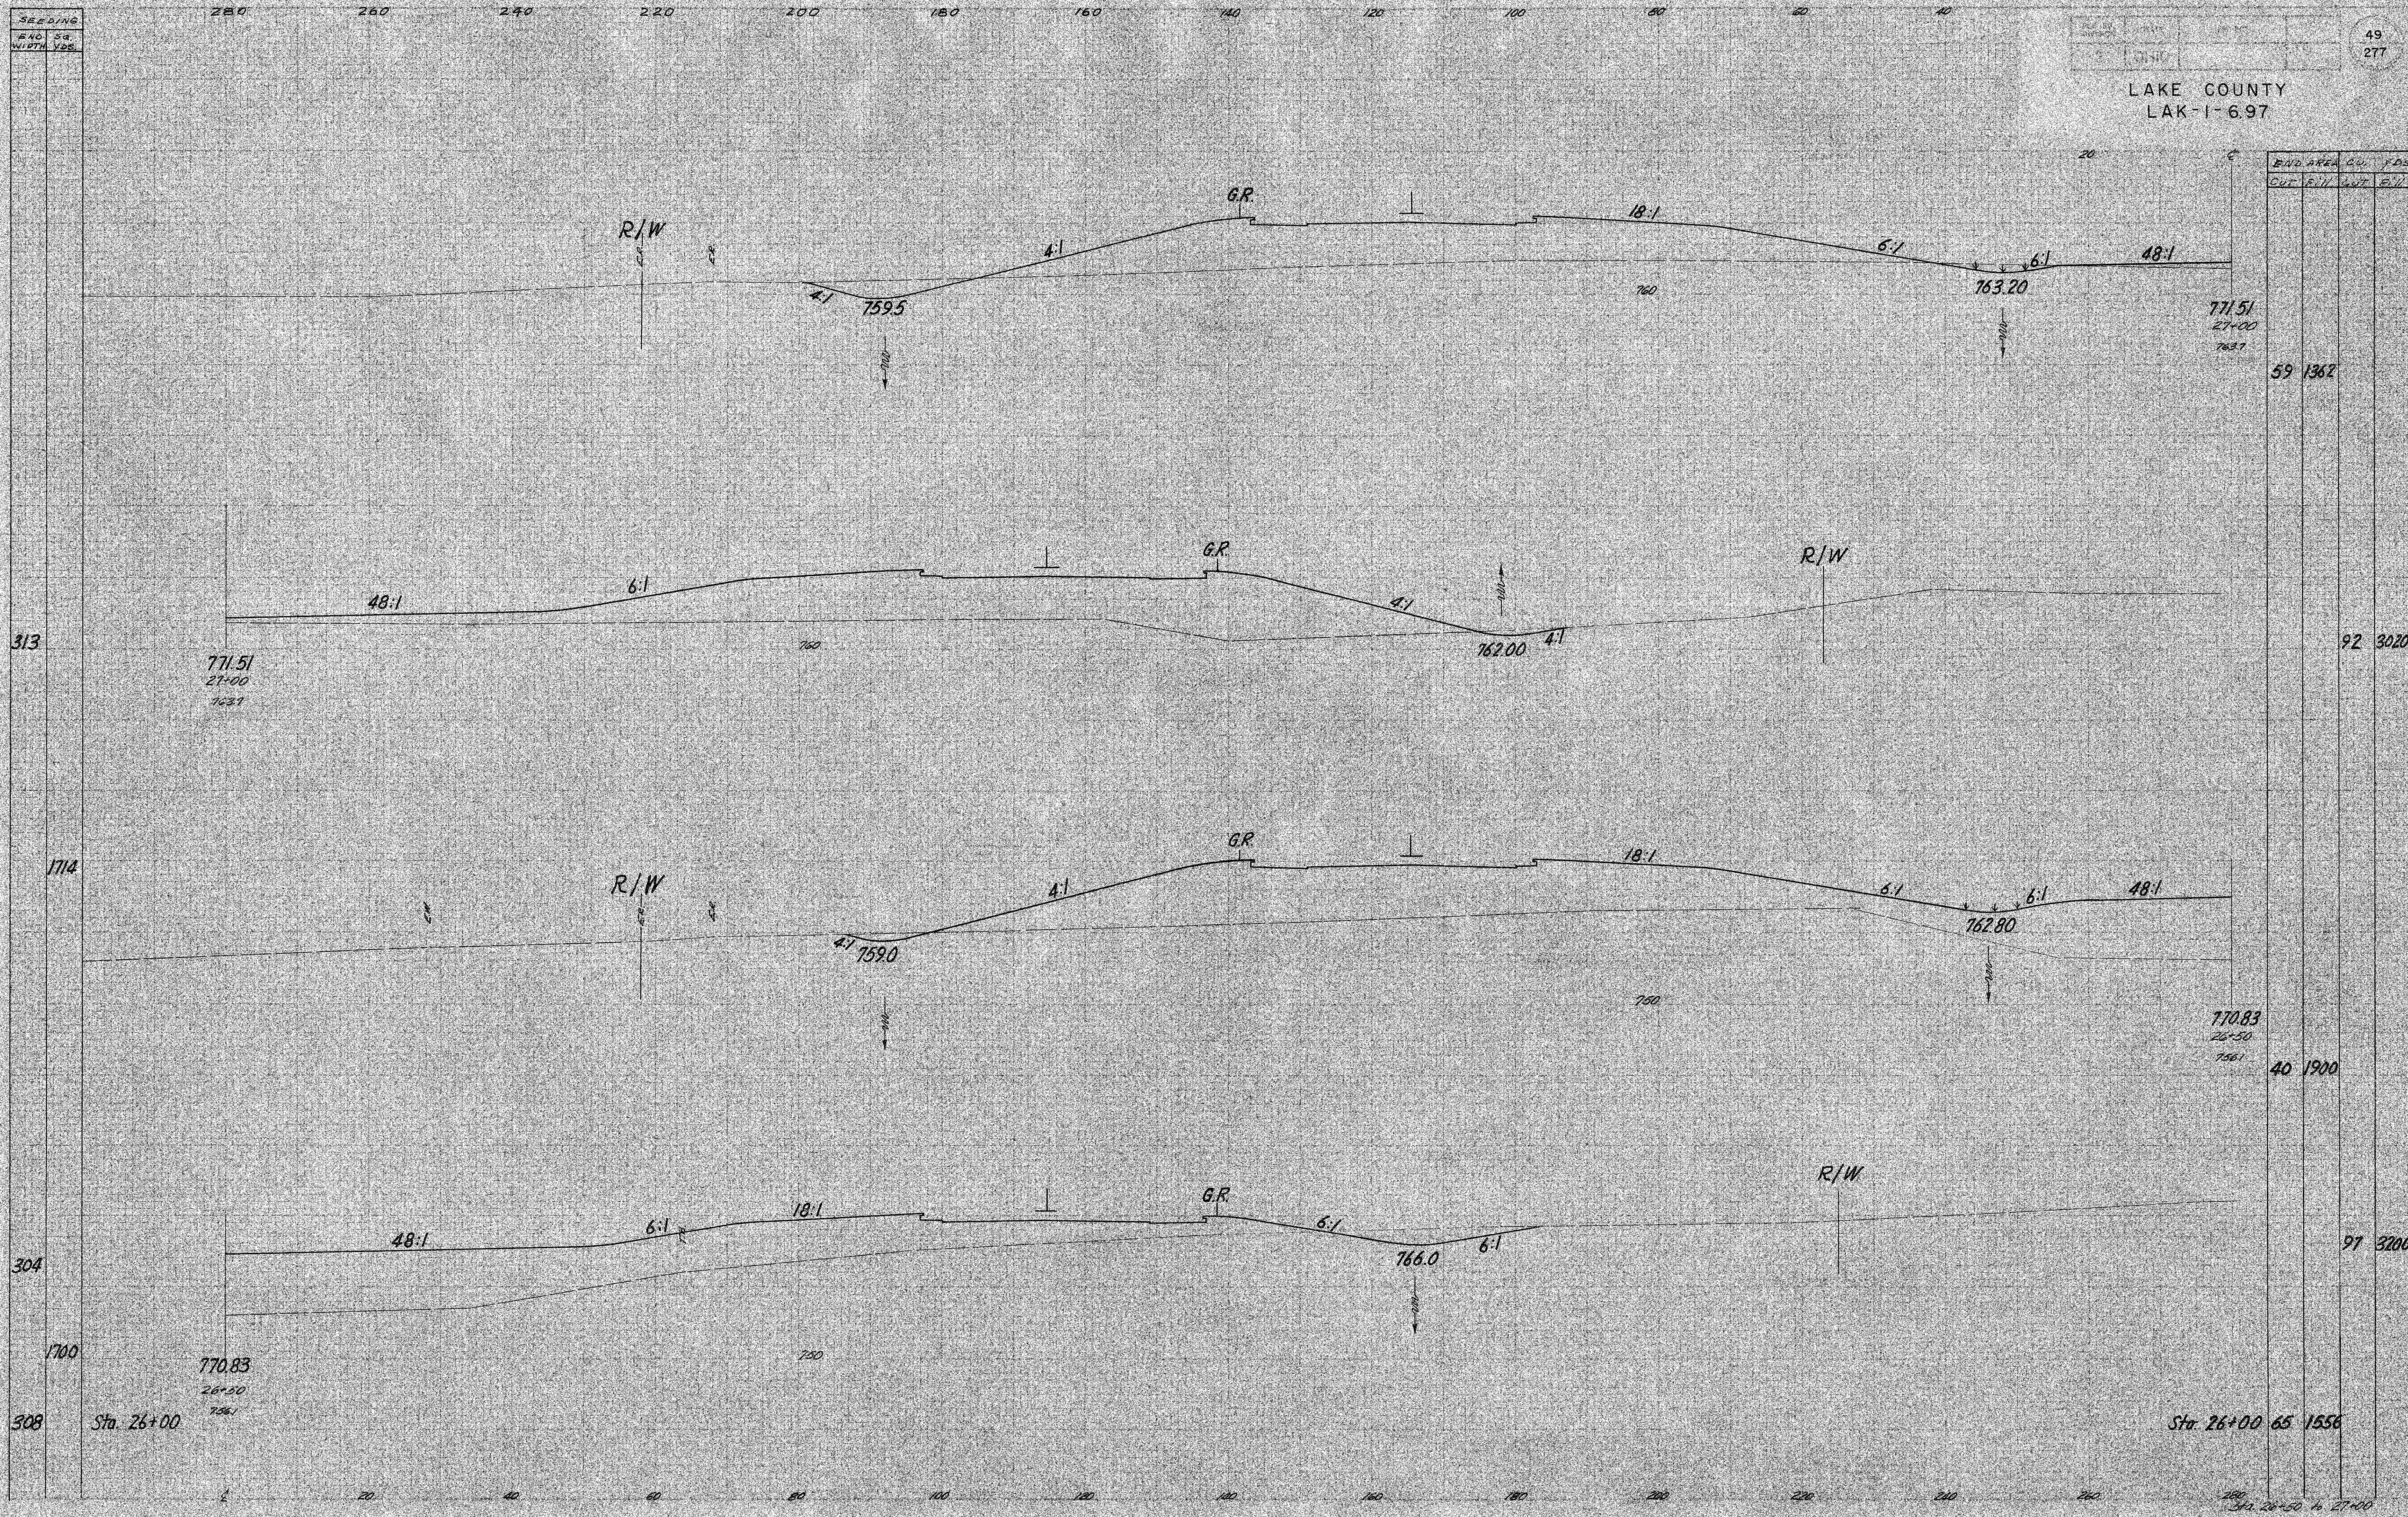

E40 AREA CU. FDS	
CUT	FILL
59	1362
92	3020
40	1900
97	3200
Sta. 26+00 65 1556	
Sta. 26+50 to 27+00	