


SEEDING
AND SO.
WIDTH YDS.

LAKE COUNTY
LAK-1-6.97

53
277

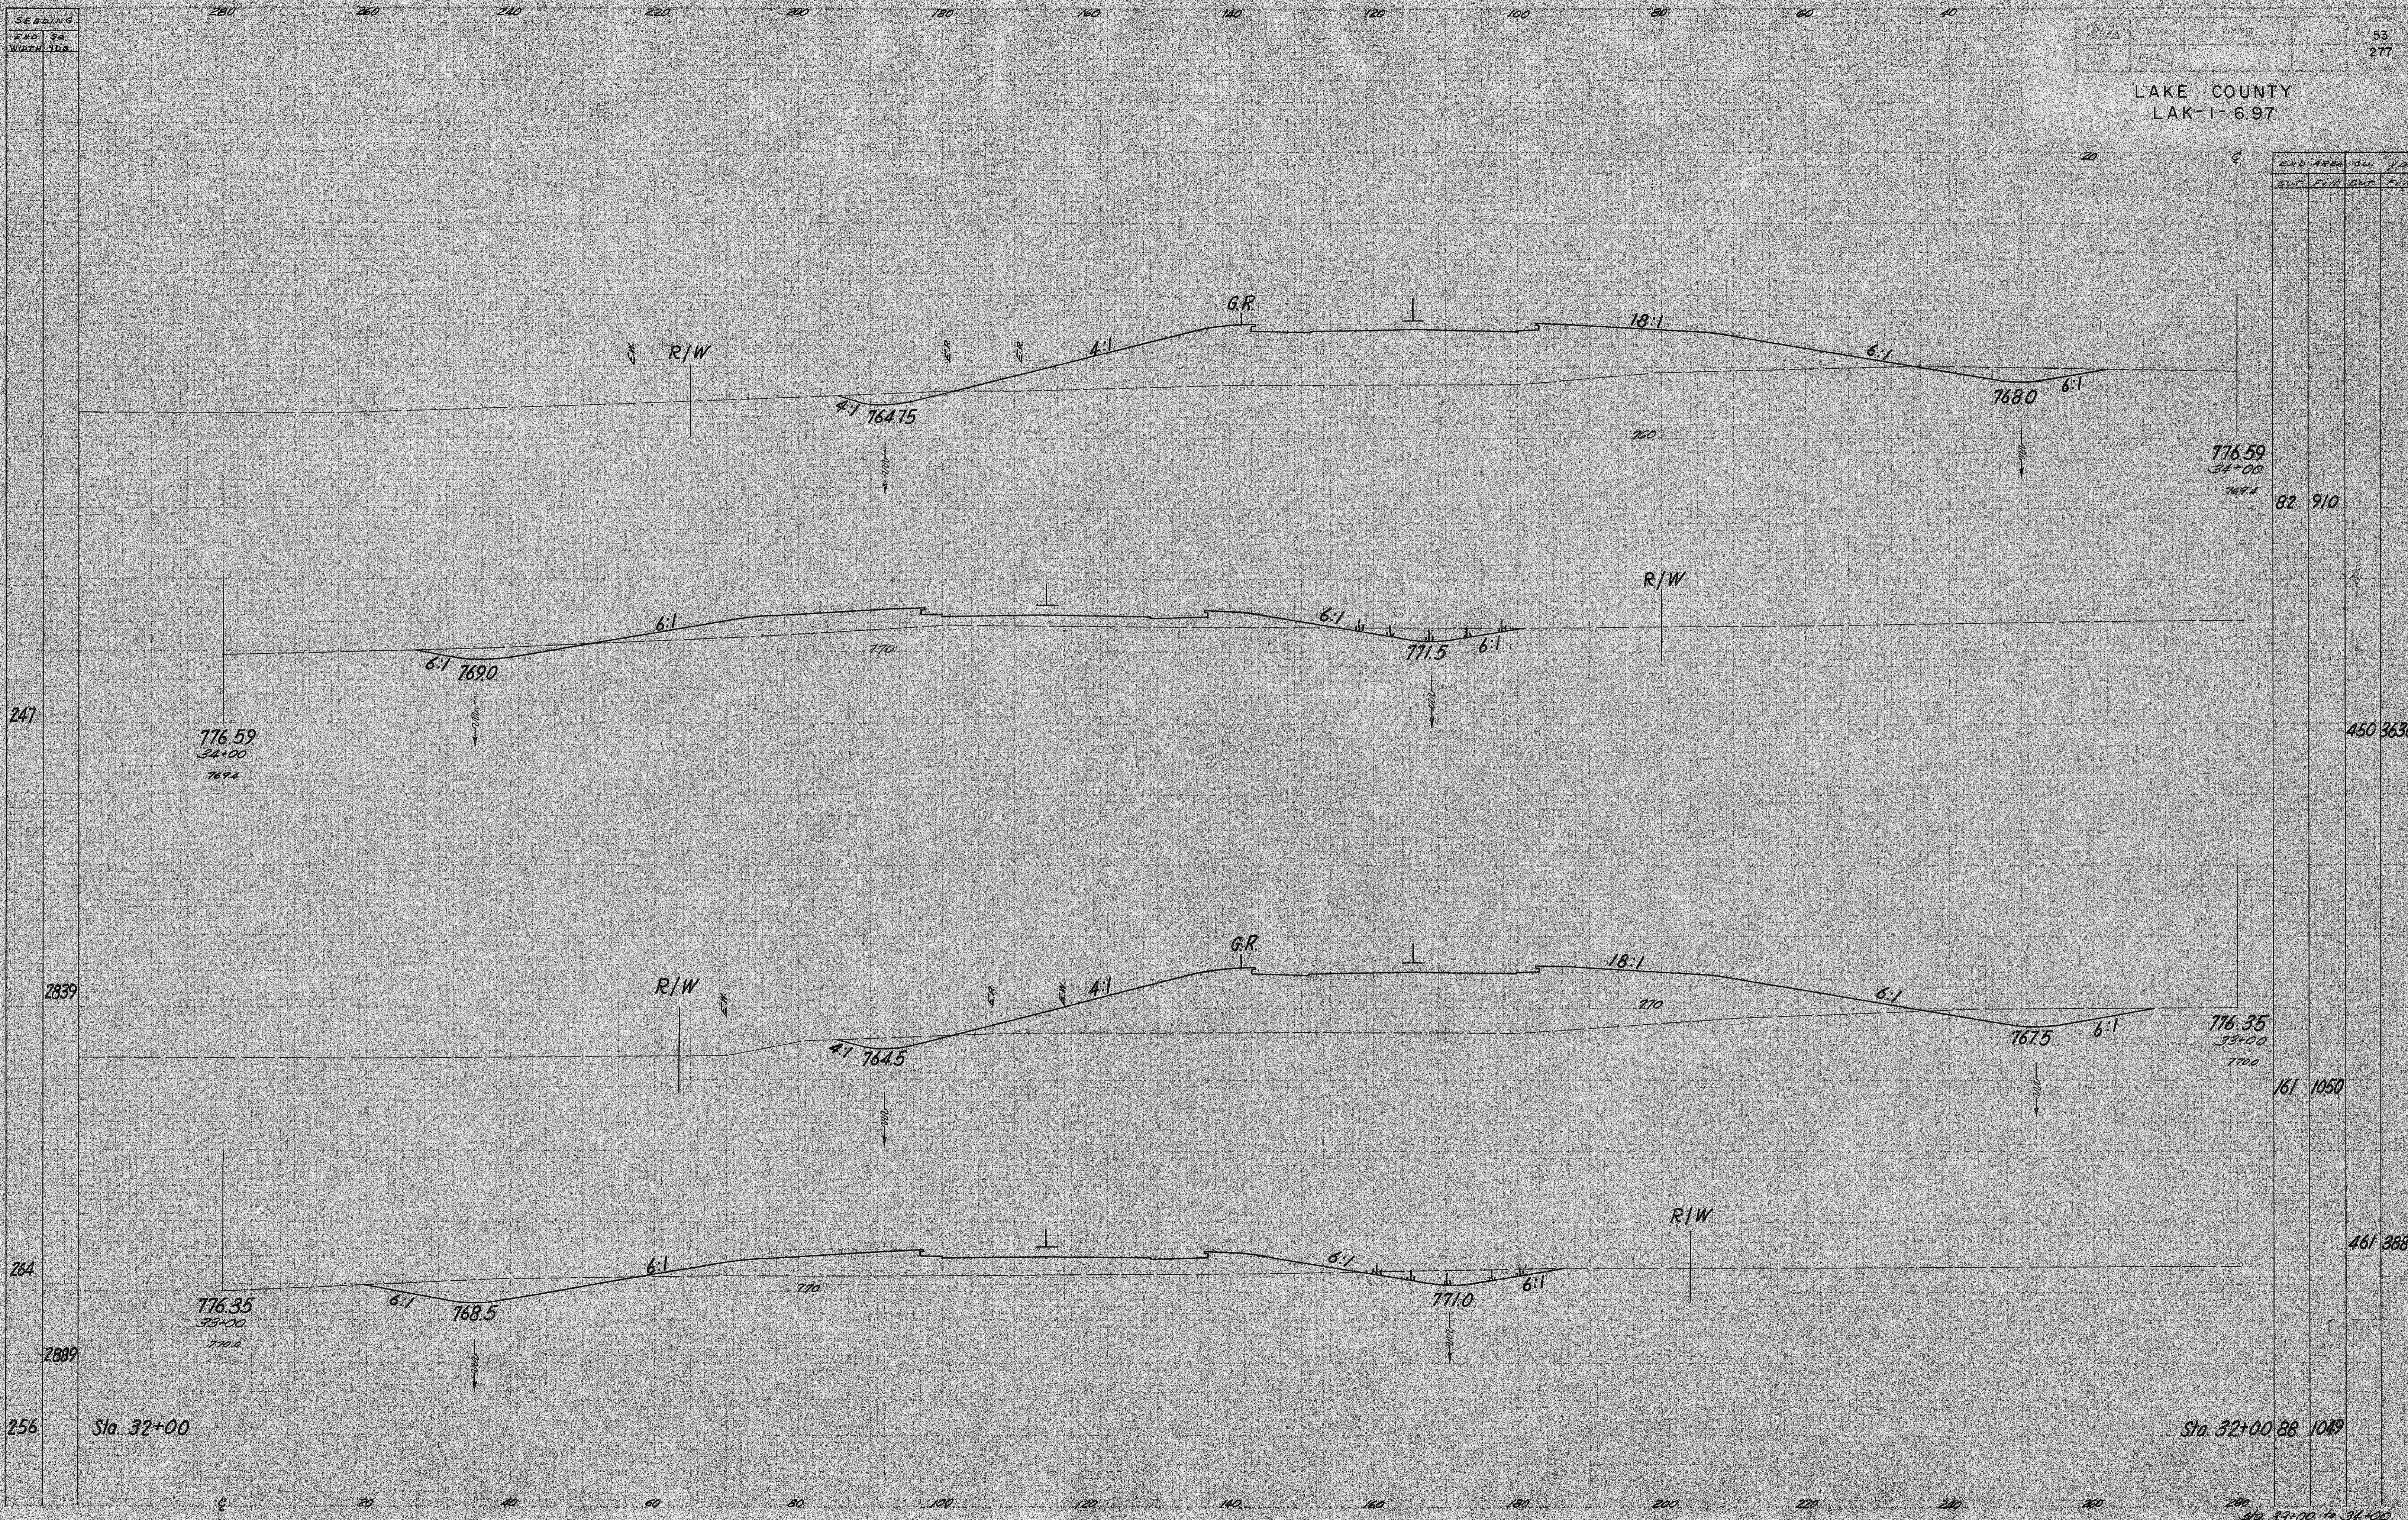

STA.	AREA	CU.	YDS.
32+00	82	910	
33+00	161	1050	
34+00	461	3887	
32+00	88	1049	

Sta. 32+00

Sta. 32+00 88 1049

Sta. 33+00 to 34+00