


SECTION  
 ELEV. SQ.  
 WIDTH YDS.

LAKE COUNTY  
 LAK-1-6-97

56  
 277

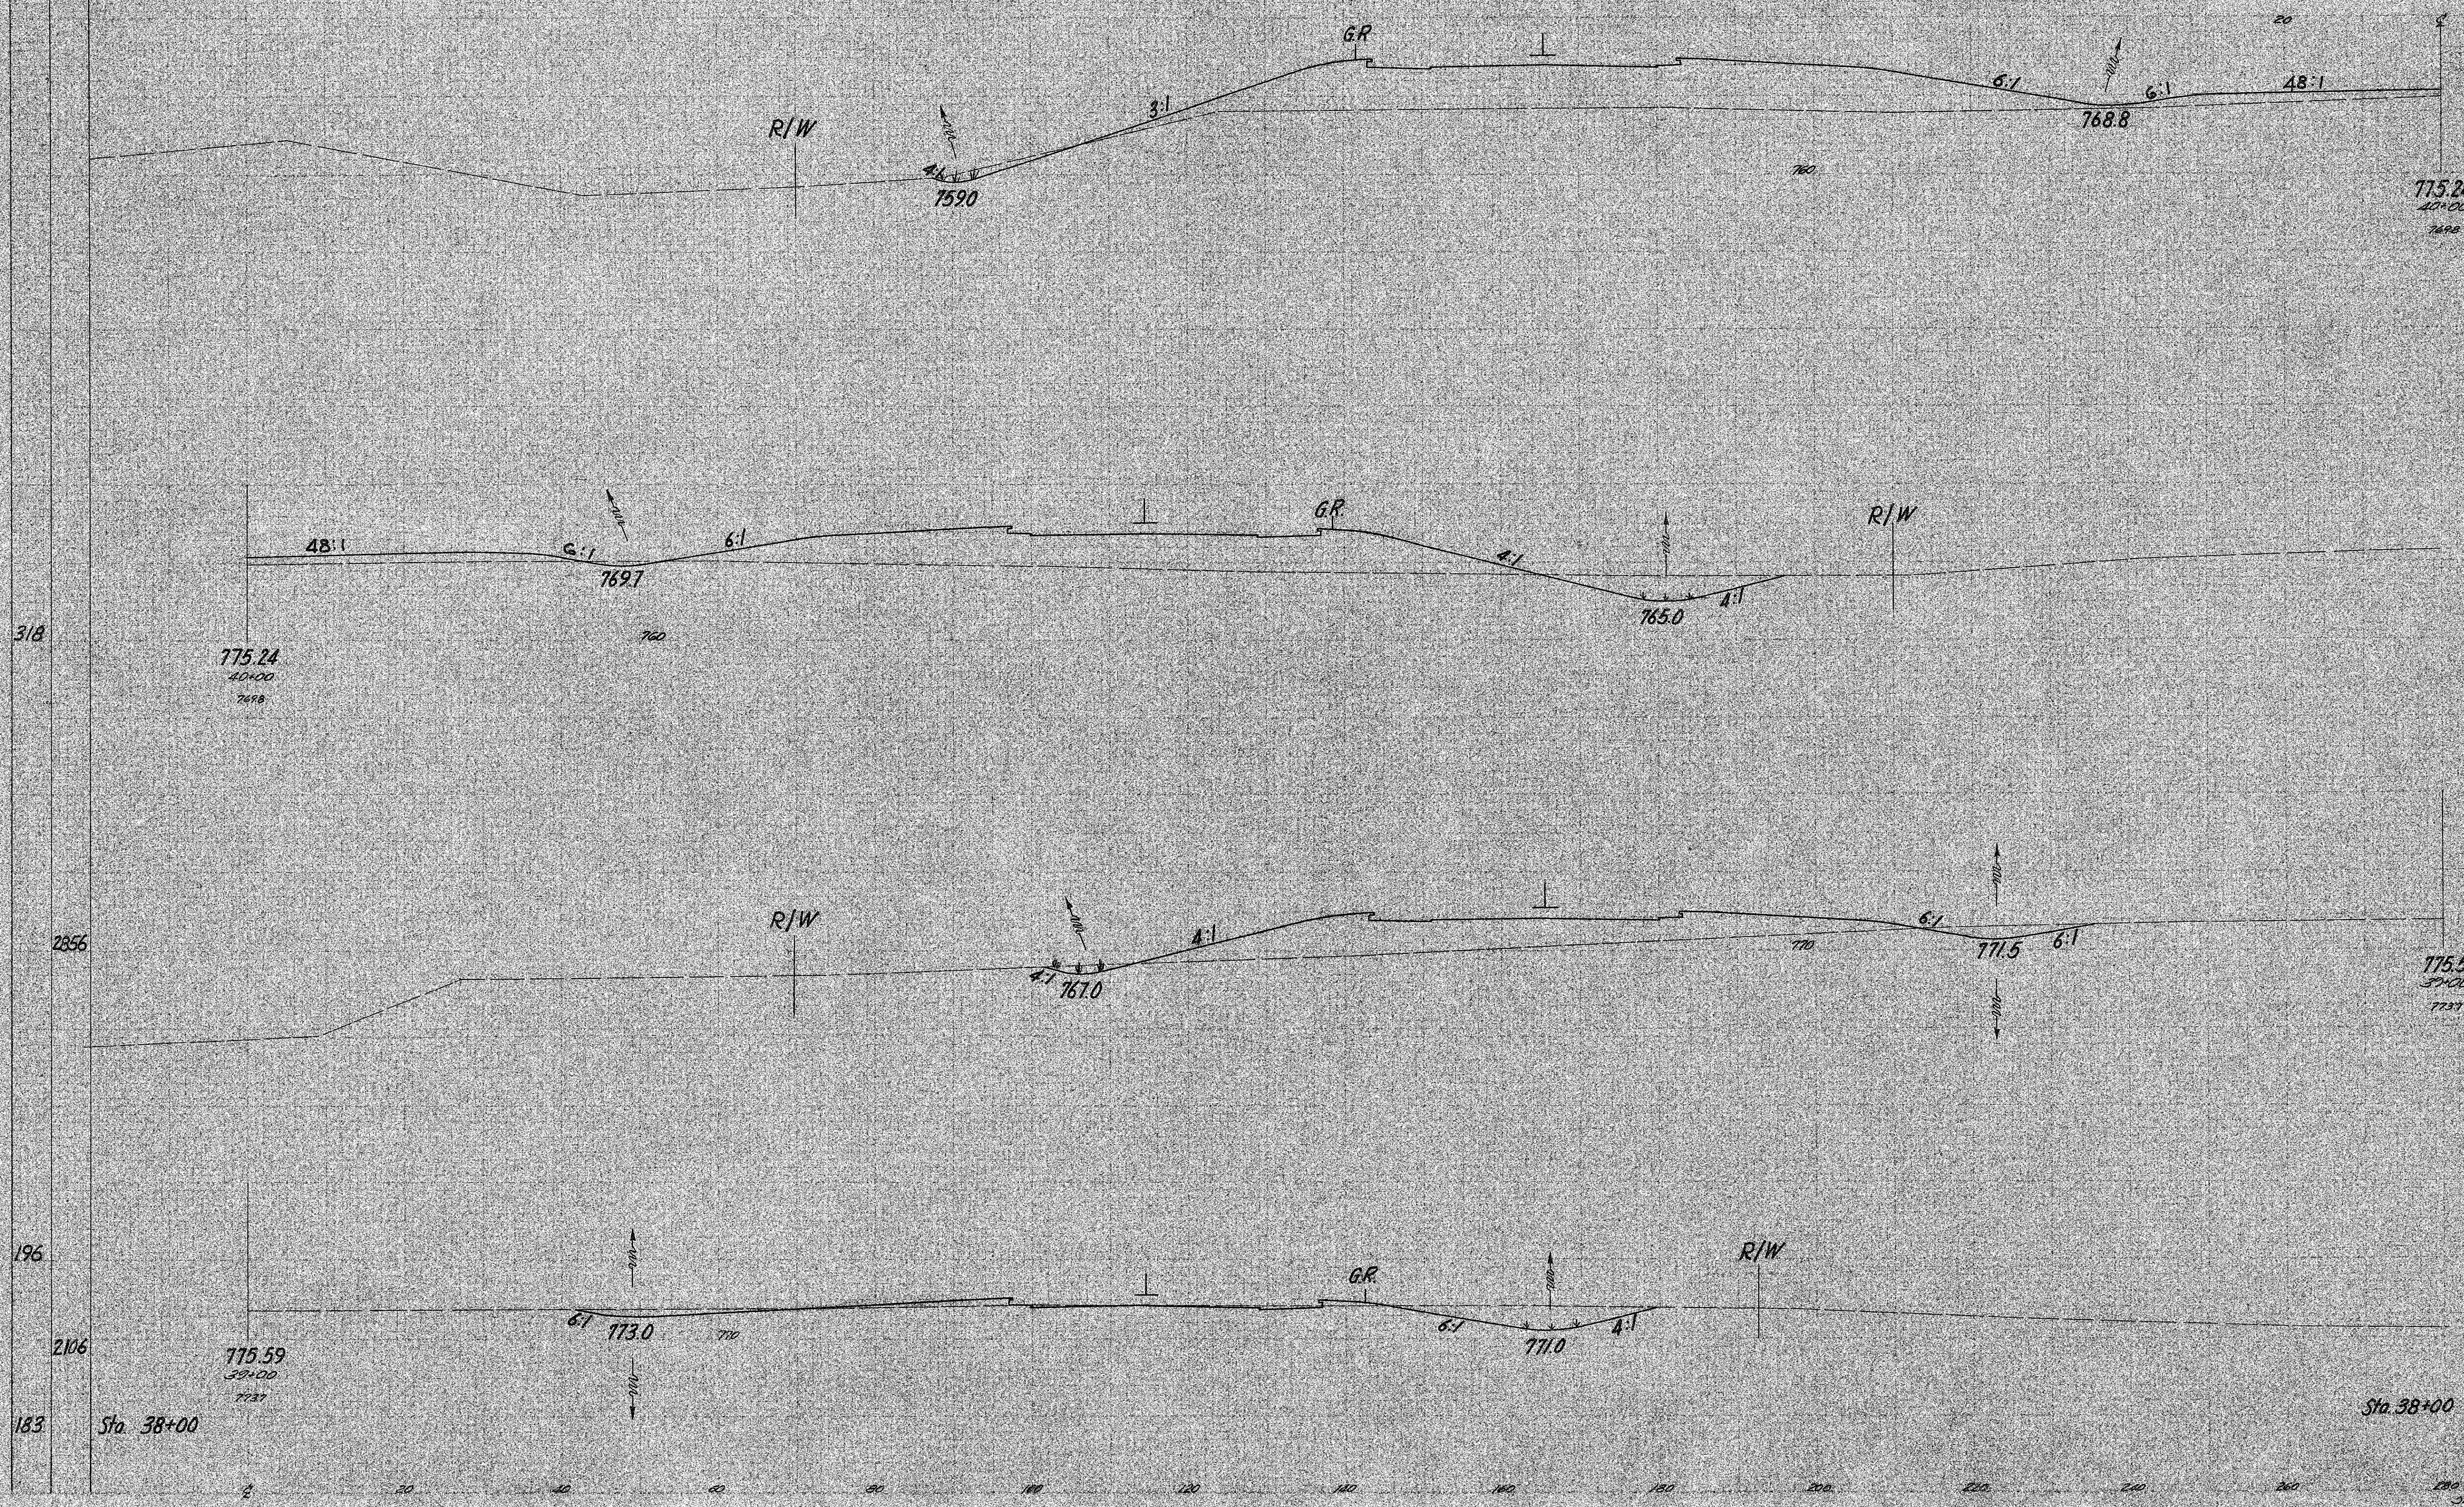

END AREA	CUT	FILL	CUT	FILL
75	1255			
331	2972			
104	323			
356	1283			
88	370			

318

2856

196

2106

183

Sta. 38+00

Sta. 38+00

Sta. 39+00 to 40+00