


LAKE COUNTY
LAK-1-6.97

65
277

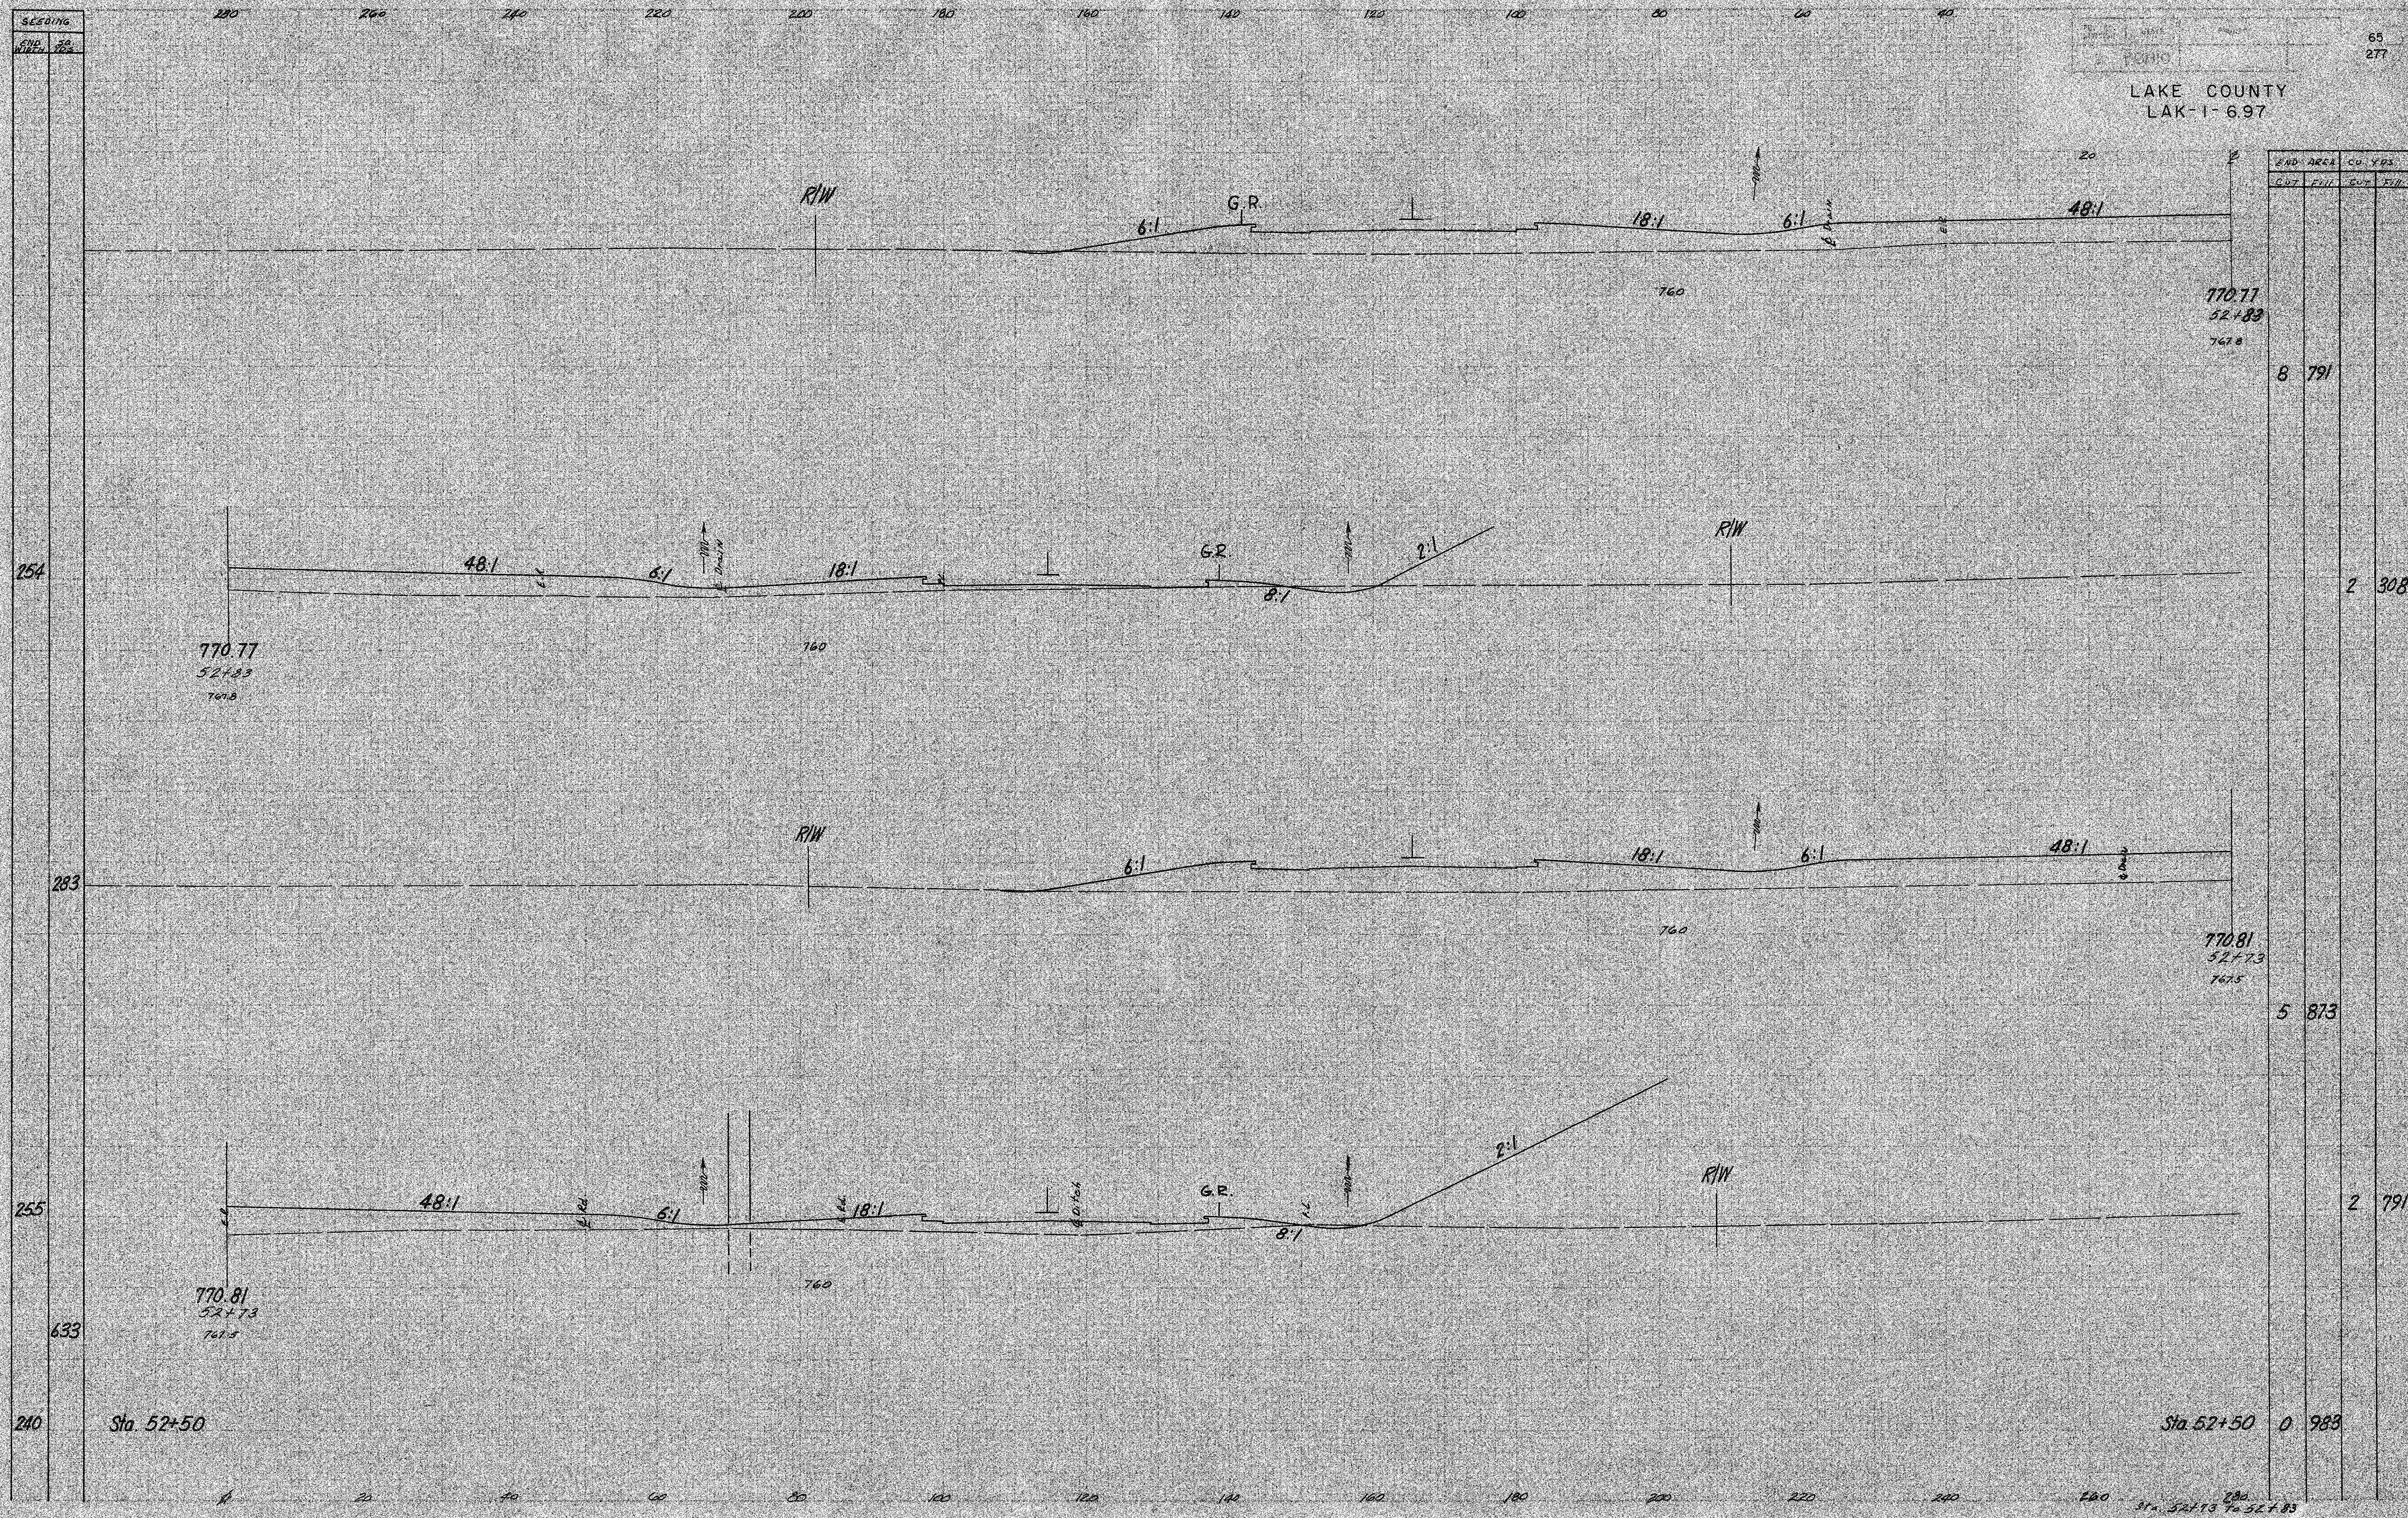

STATION	ELEVATION	CUT	FILL	TOTAL
52+83	754	8	791	
52+73	283	2	308	
52+73	255	5	873	
52+50	240	0	983	