


LAKE COUNTY
LAK-1-697

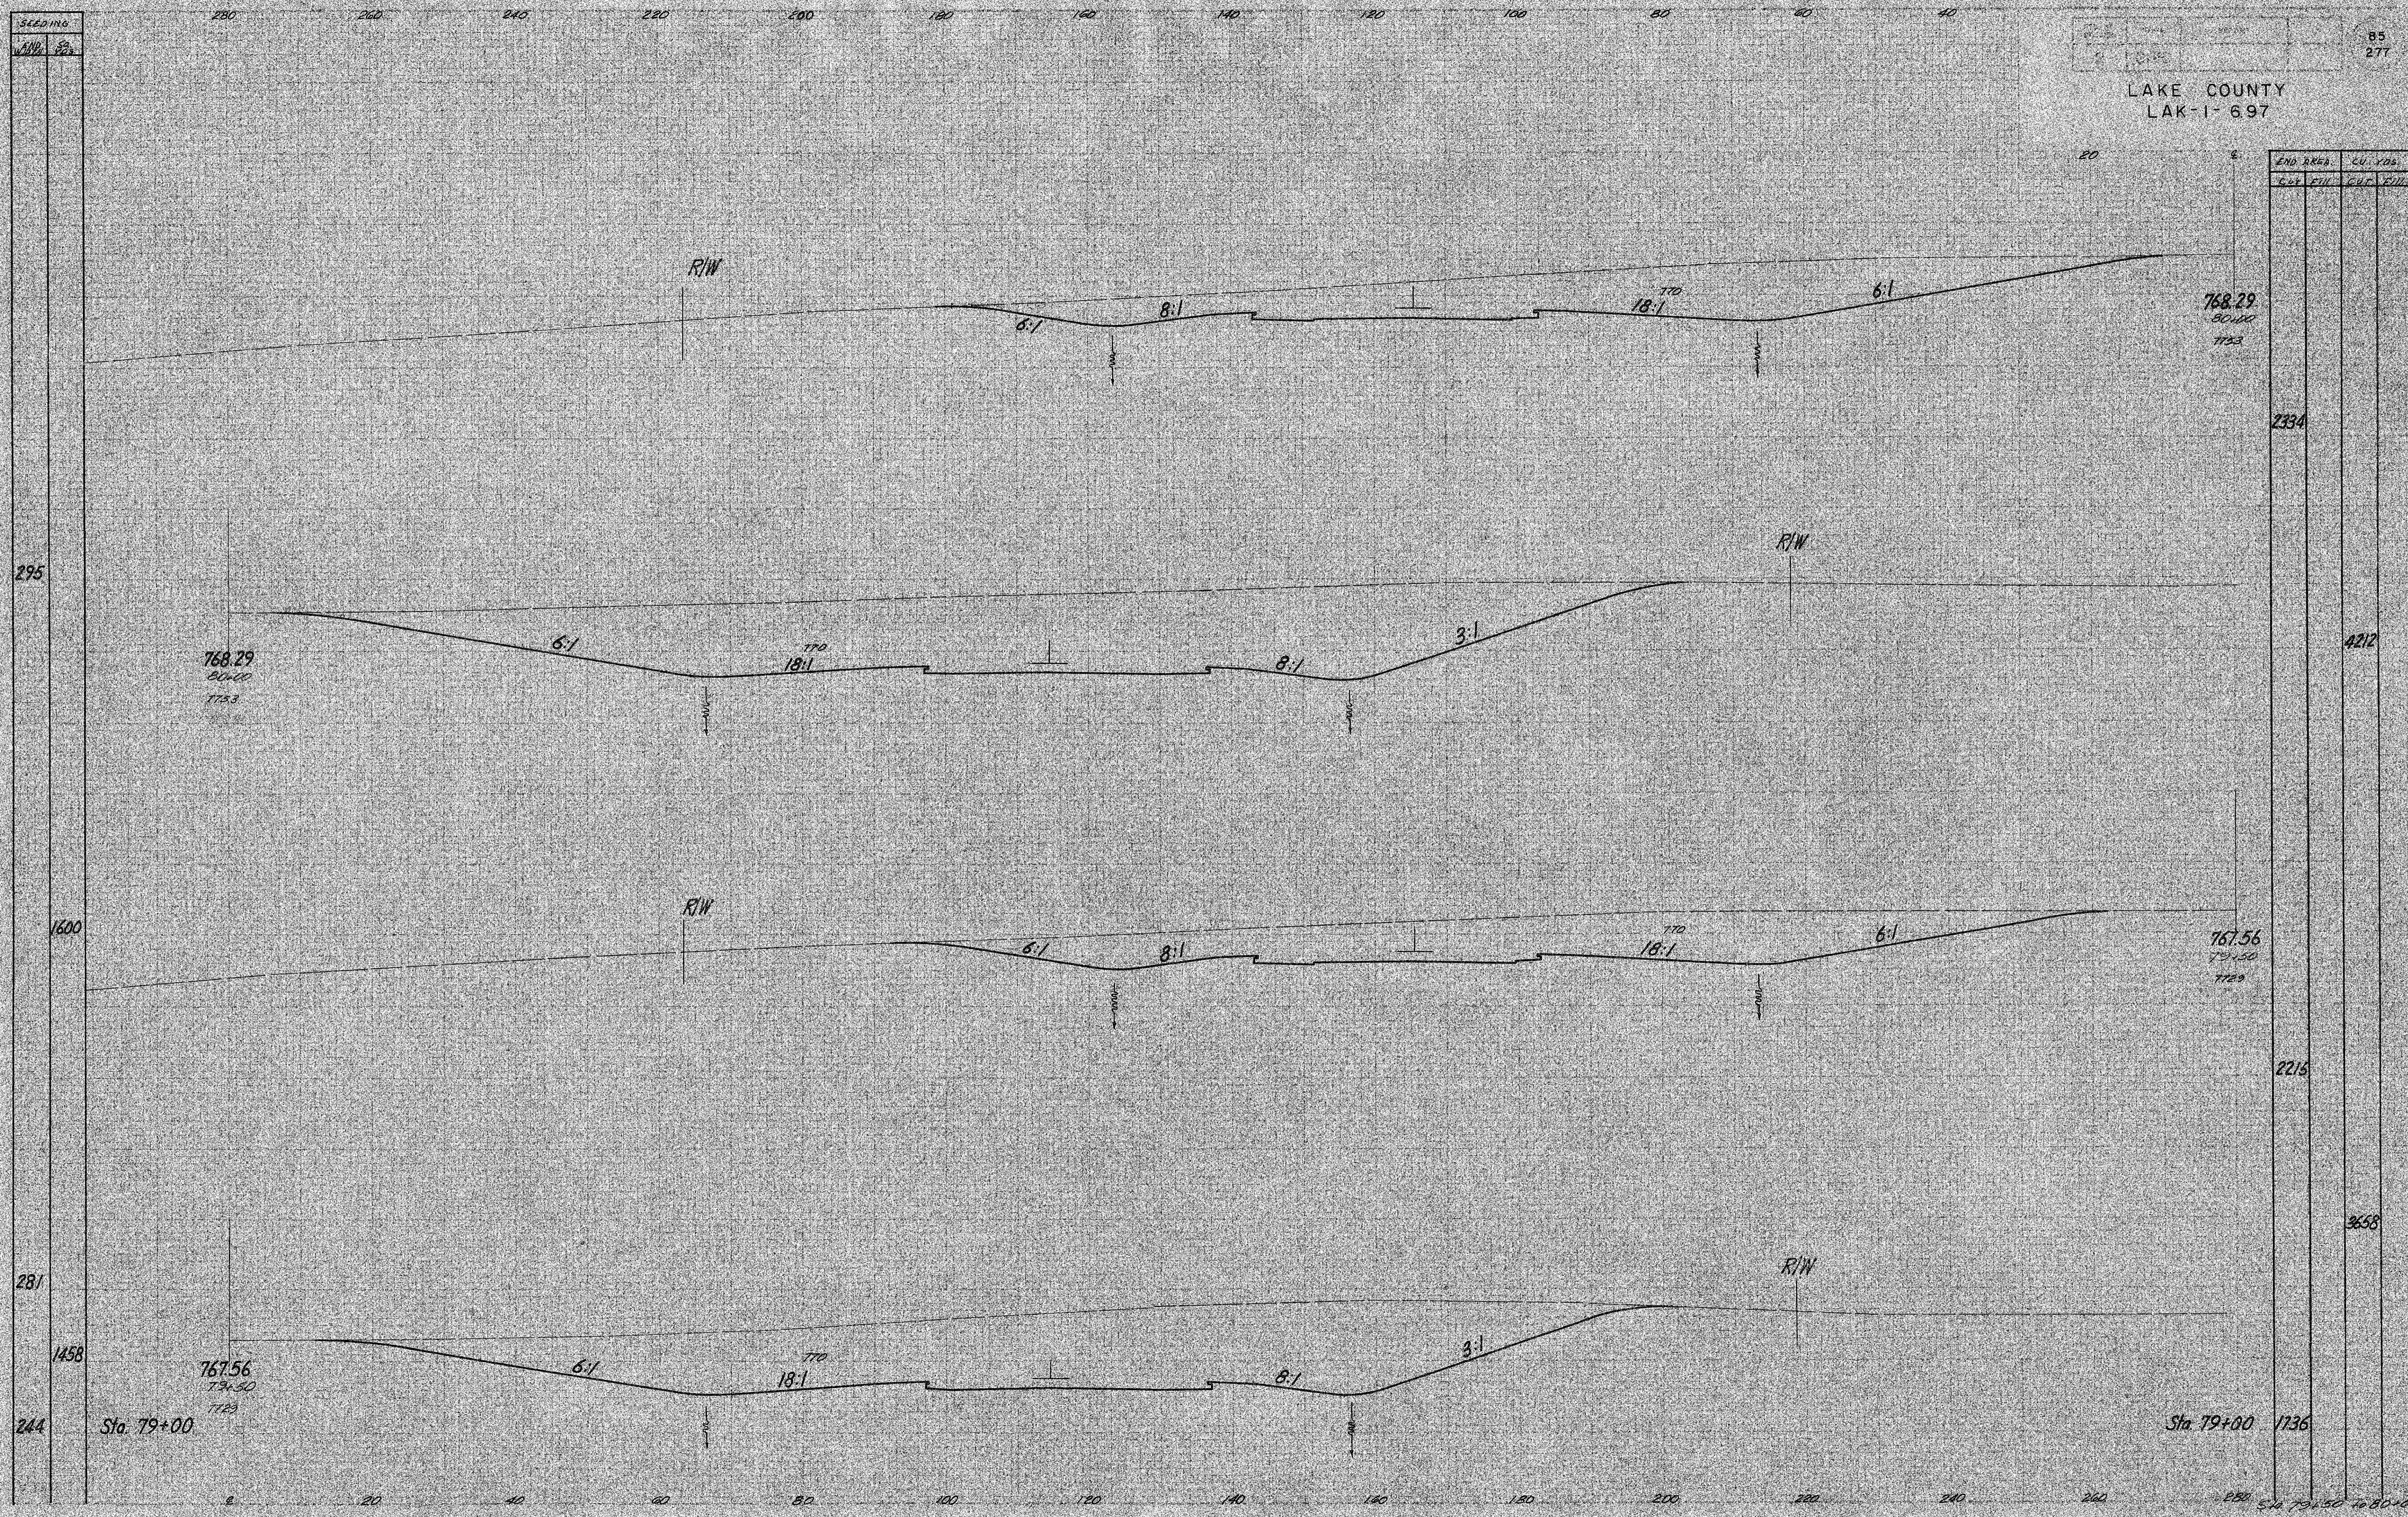

END AREA	CU. YDS.
CUT FILL	CUT FILL
2334	4212
2216	3658
1736	