


SEEDING
FWD. S.S.
WIDTH 7.05

LAKE COUNTY
LAK-1-6.97

89
277

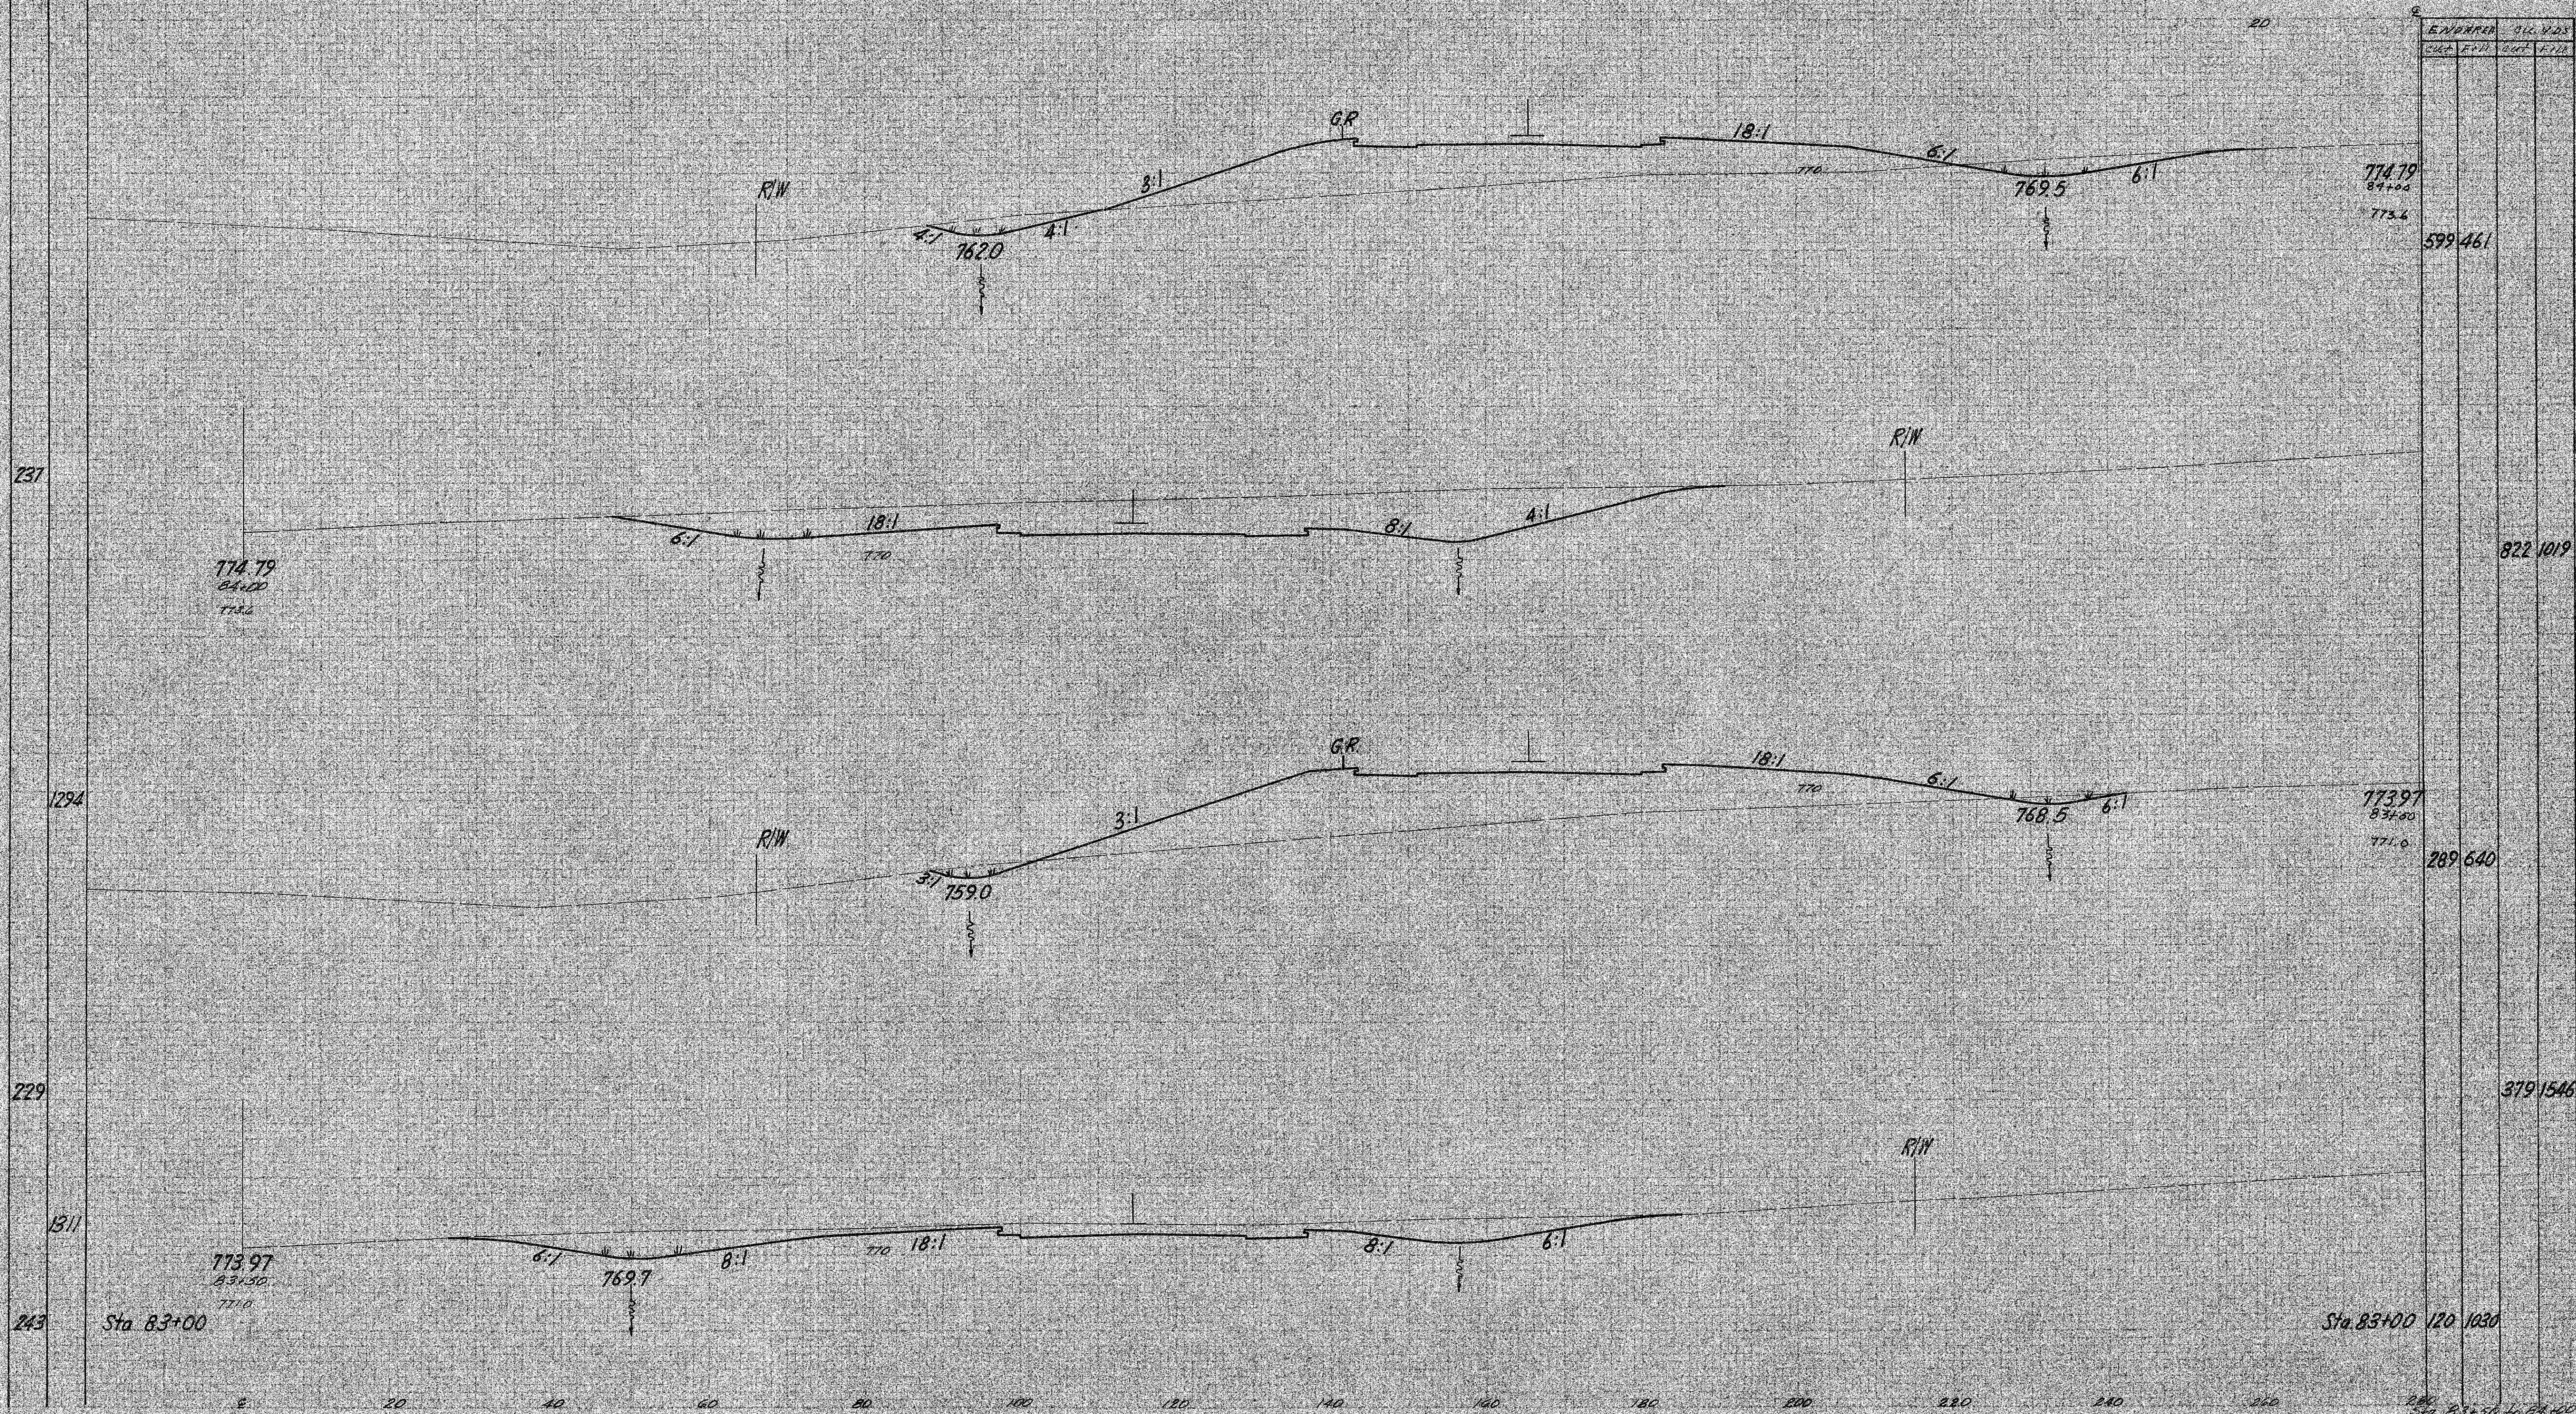

737

1294

229

1311

243

280 260 240 220 200 180 160 140 120 100 80 60 40

20 40 60 80 100 120 140 160 180 200 220 240 260

Sta. 83+00

Sta. 83+00