


SEEDING
AREA SQ.
YDS.

NO.	DATE	REVISION	BY
2	01-10		

90
277

LAKE COUNTY
LAK-I-6.97

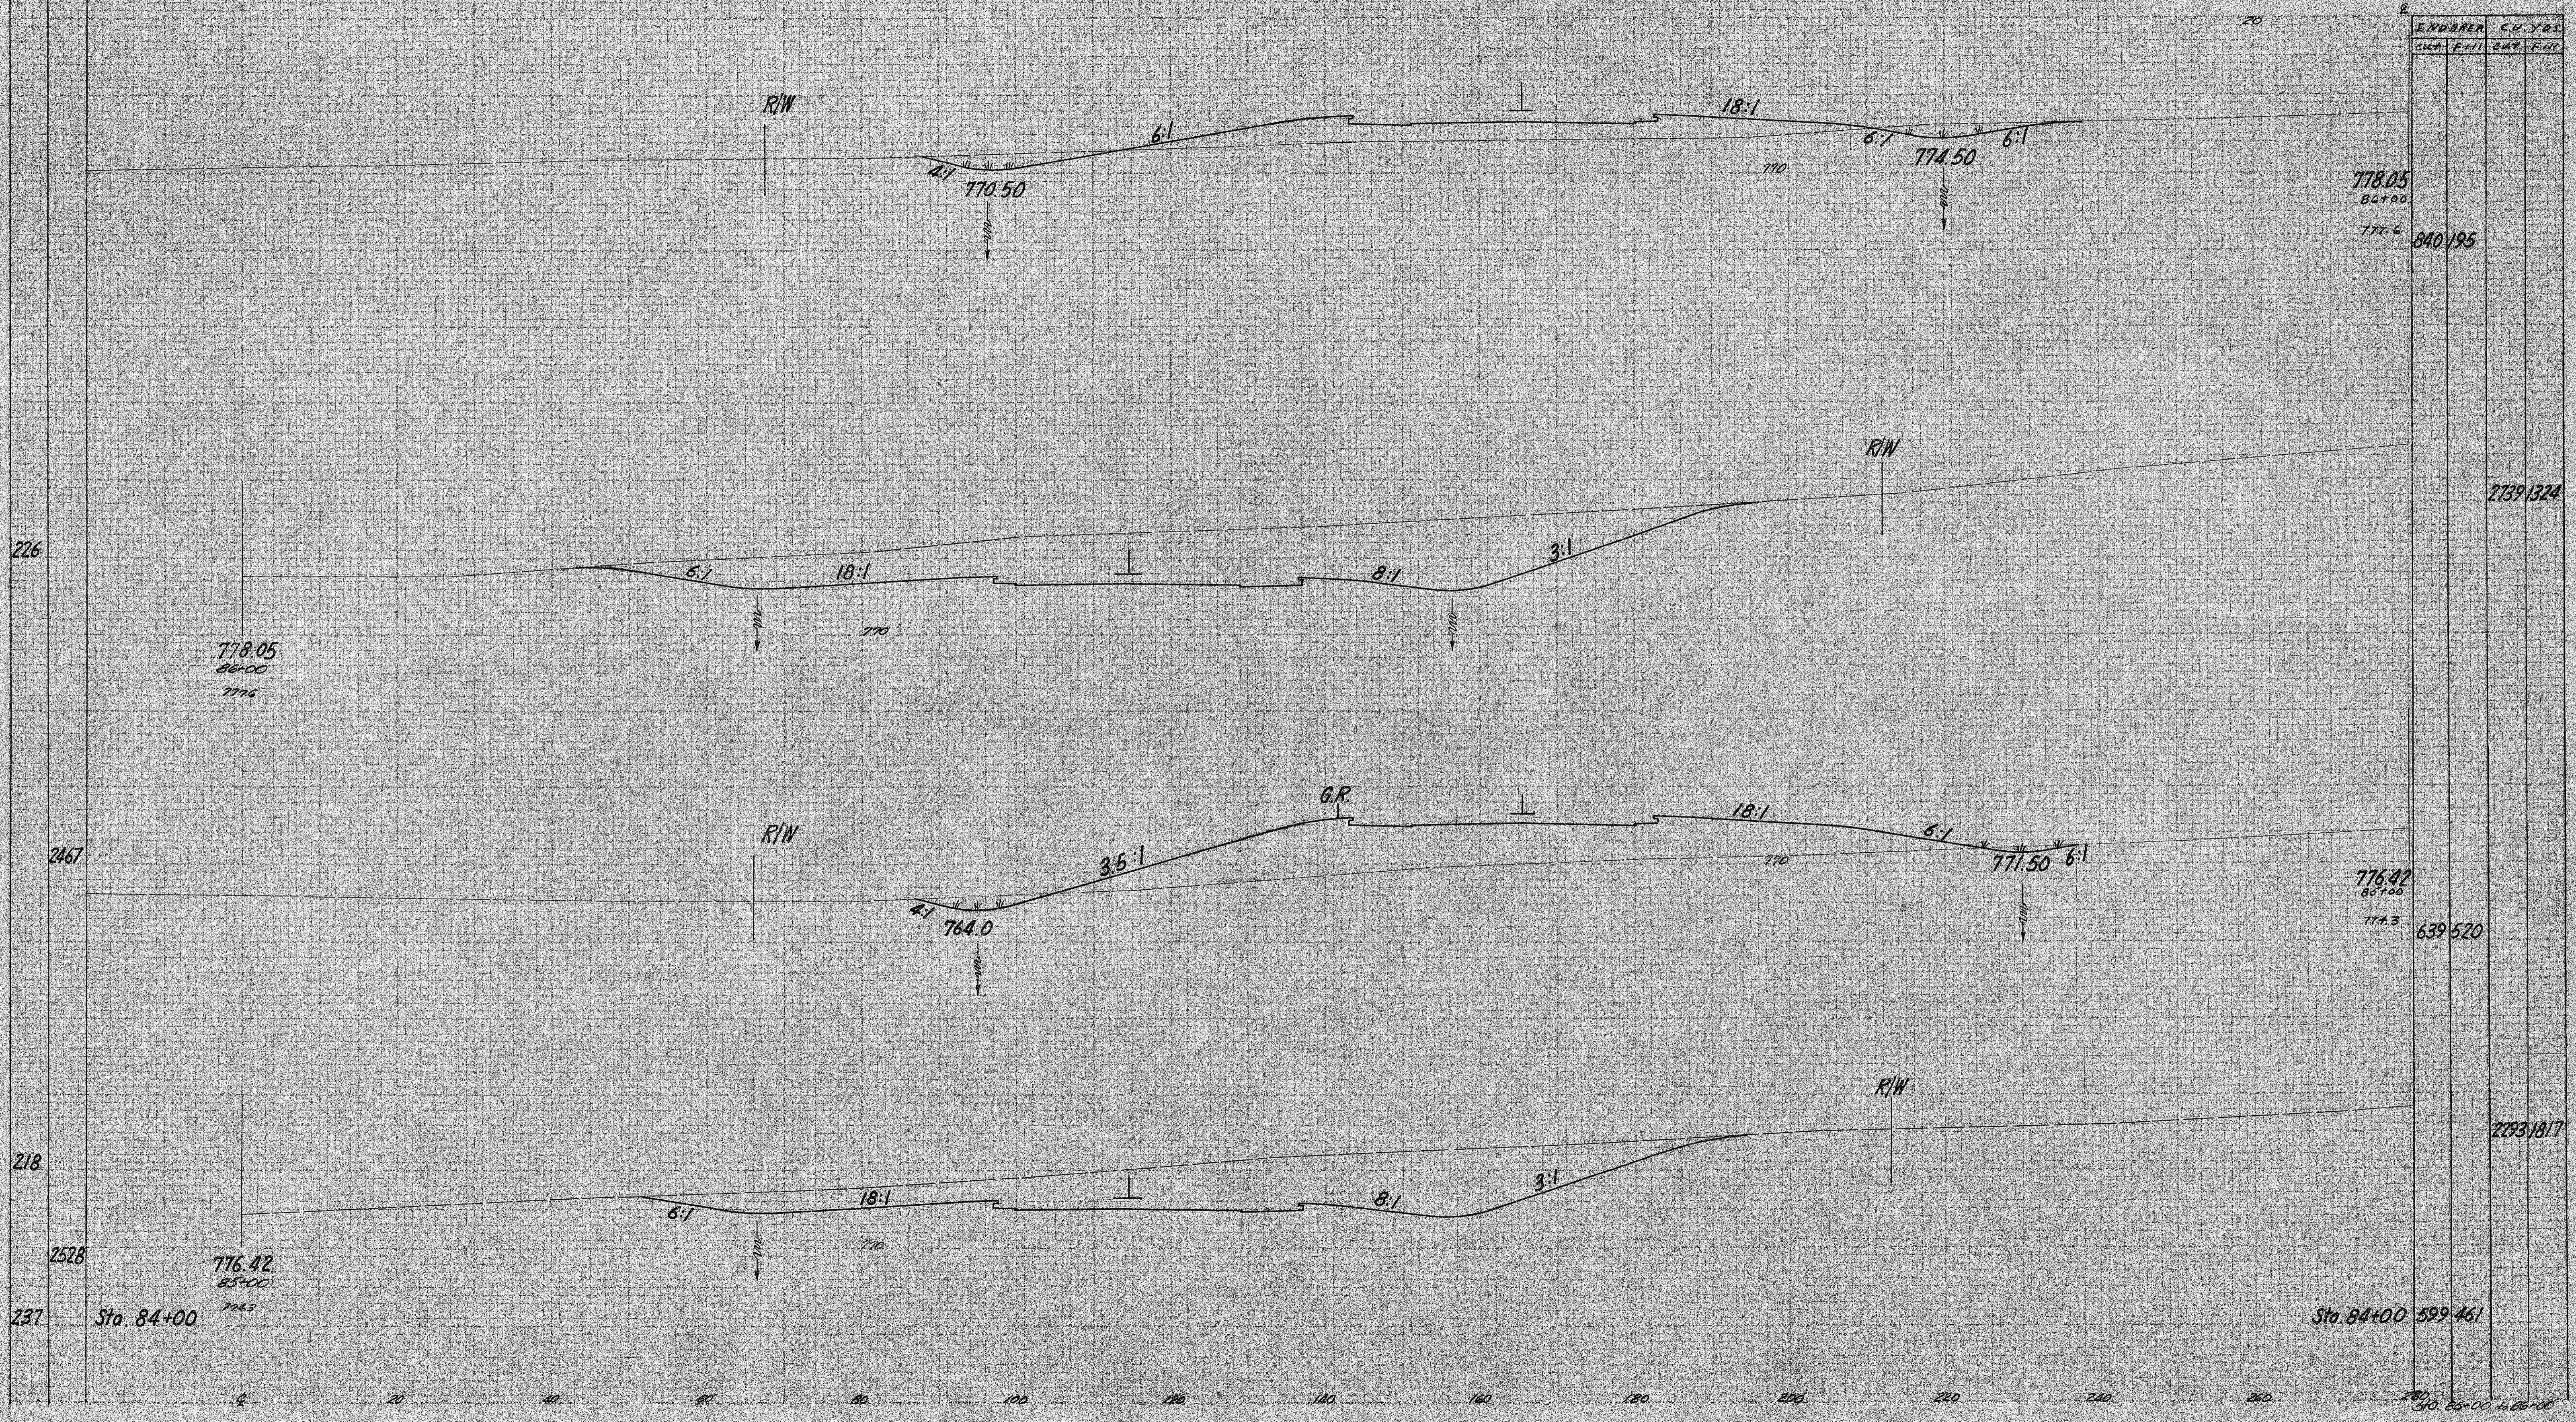

END AREA	CU. YDS.	
	CUT	FILL

778.05	84+00	777.6	840.195
778.05	84+00	777.6	2739.1324
776.42	84+00	774.3	639.520
776.42	84+00	774.3	2293.1817
776.42	84+00	774.3	599.461

Sta. 84+00

Sta. 84+00