


SEEDING
 E.P.D. SQ.
 WIDTH YDS.

LAKE COUNTY
 LAK-1-6.97

92
 277

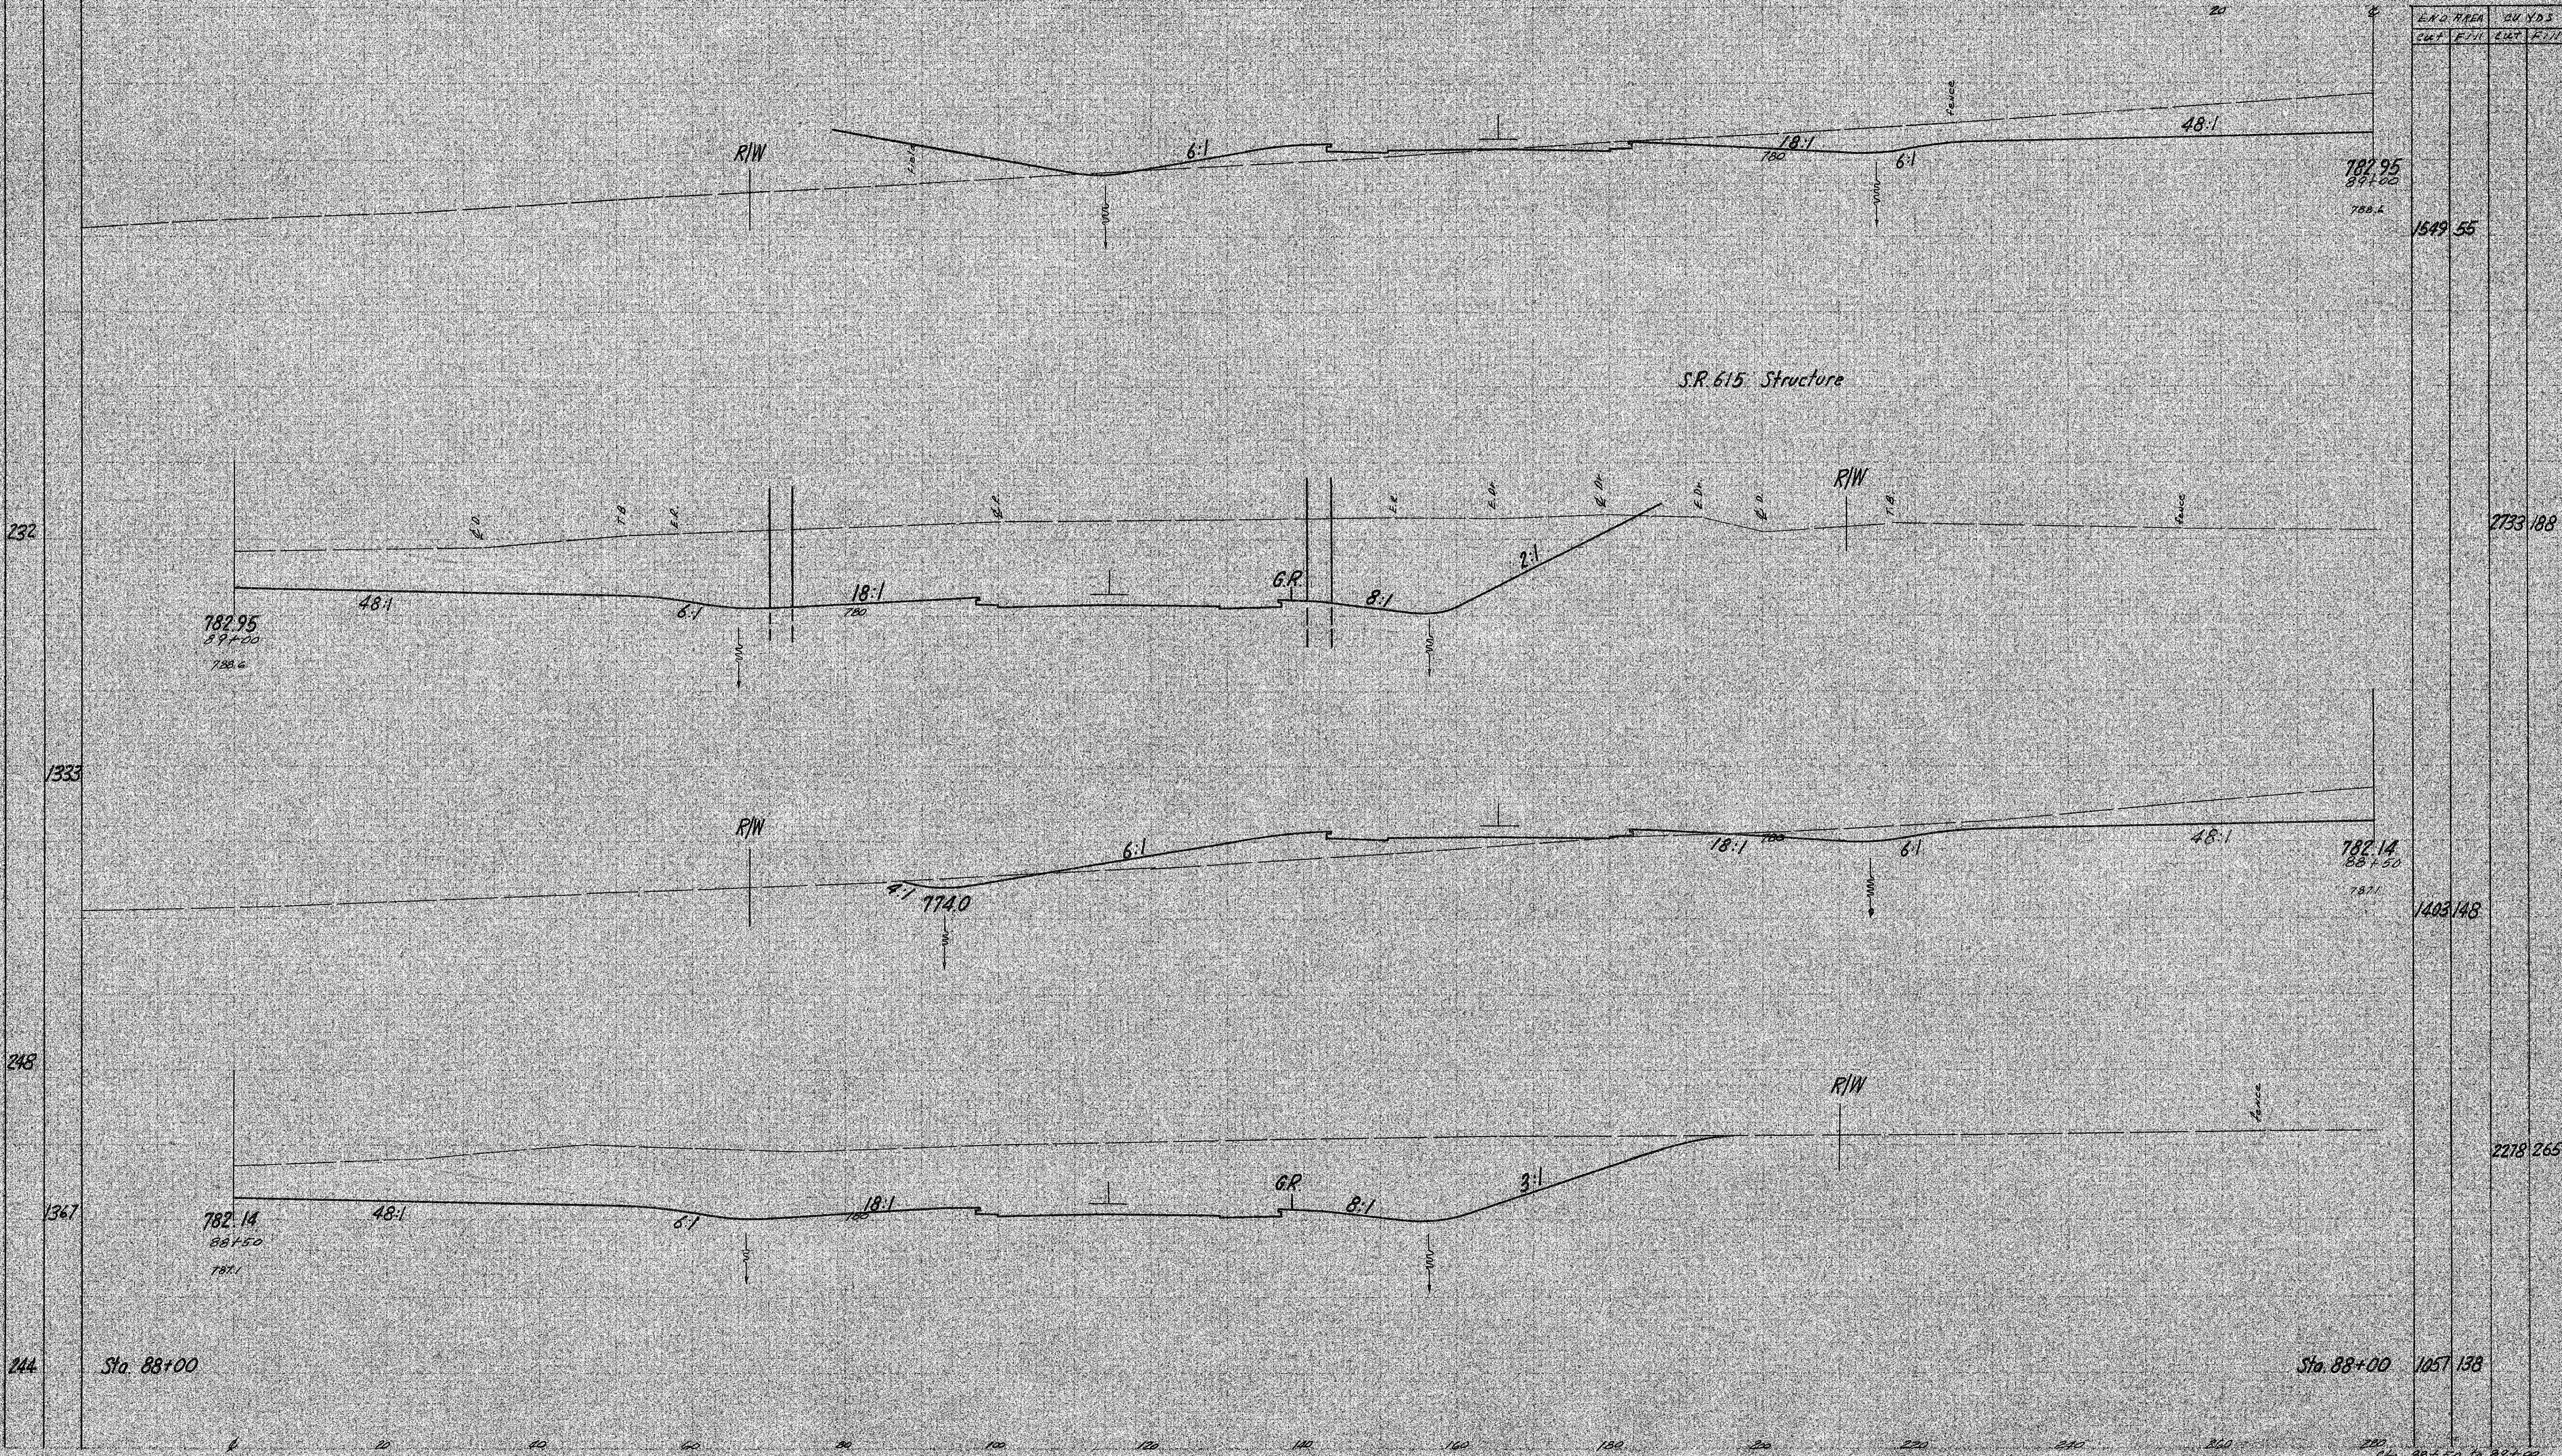

E.P.D. AREA	CU. YDS.	
	CUT	FILL
1549.55		
2733.188		
1403.148		
2218.265		
1057.138		