


SEEDING
END SQ
WIDTH YRS

280 260 240 220 200 180 160 140 120 100 80 60 40

103
277

LAKE COUNTY
LAK-1- 6.97

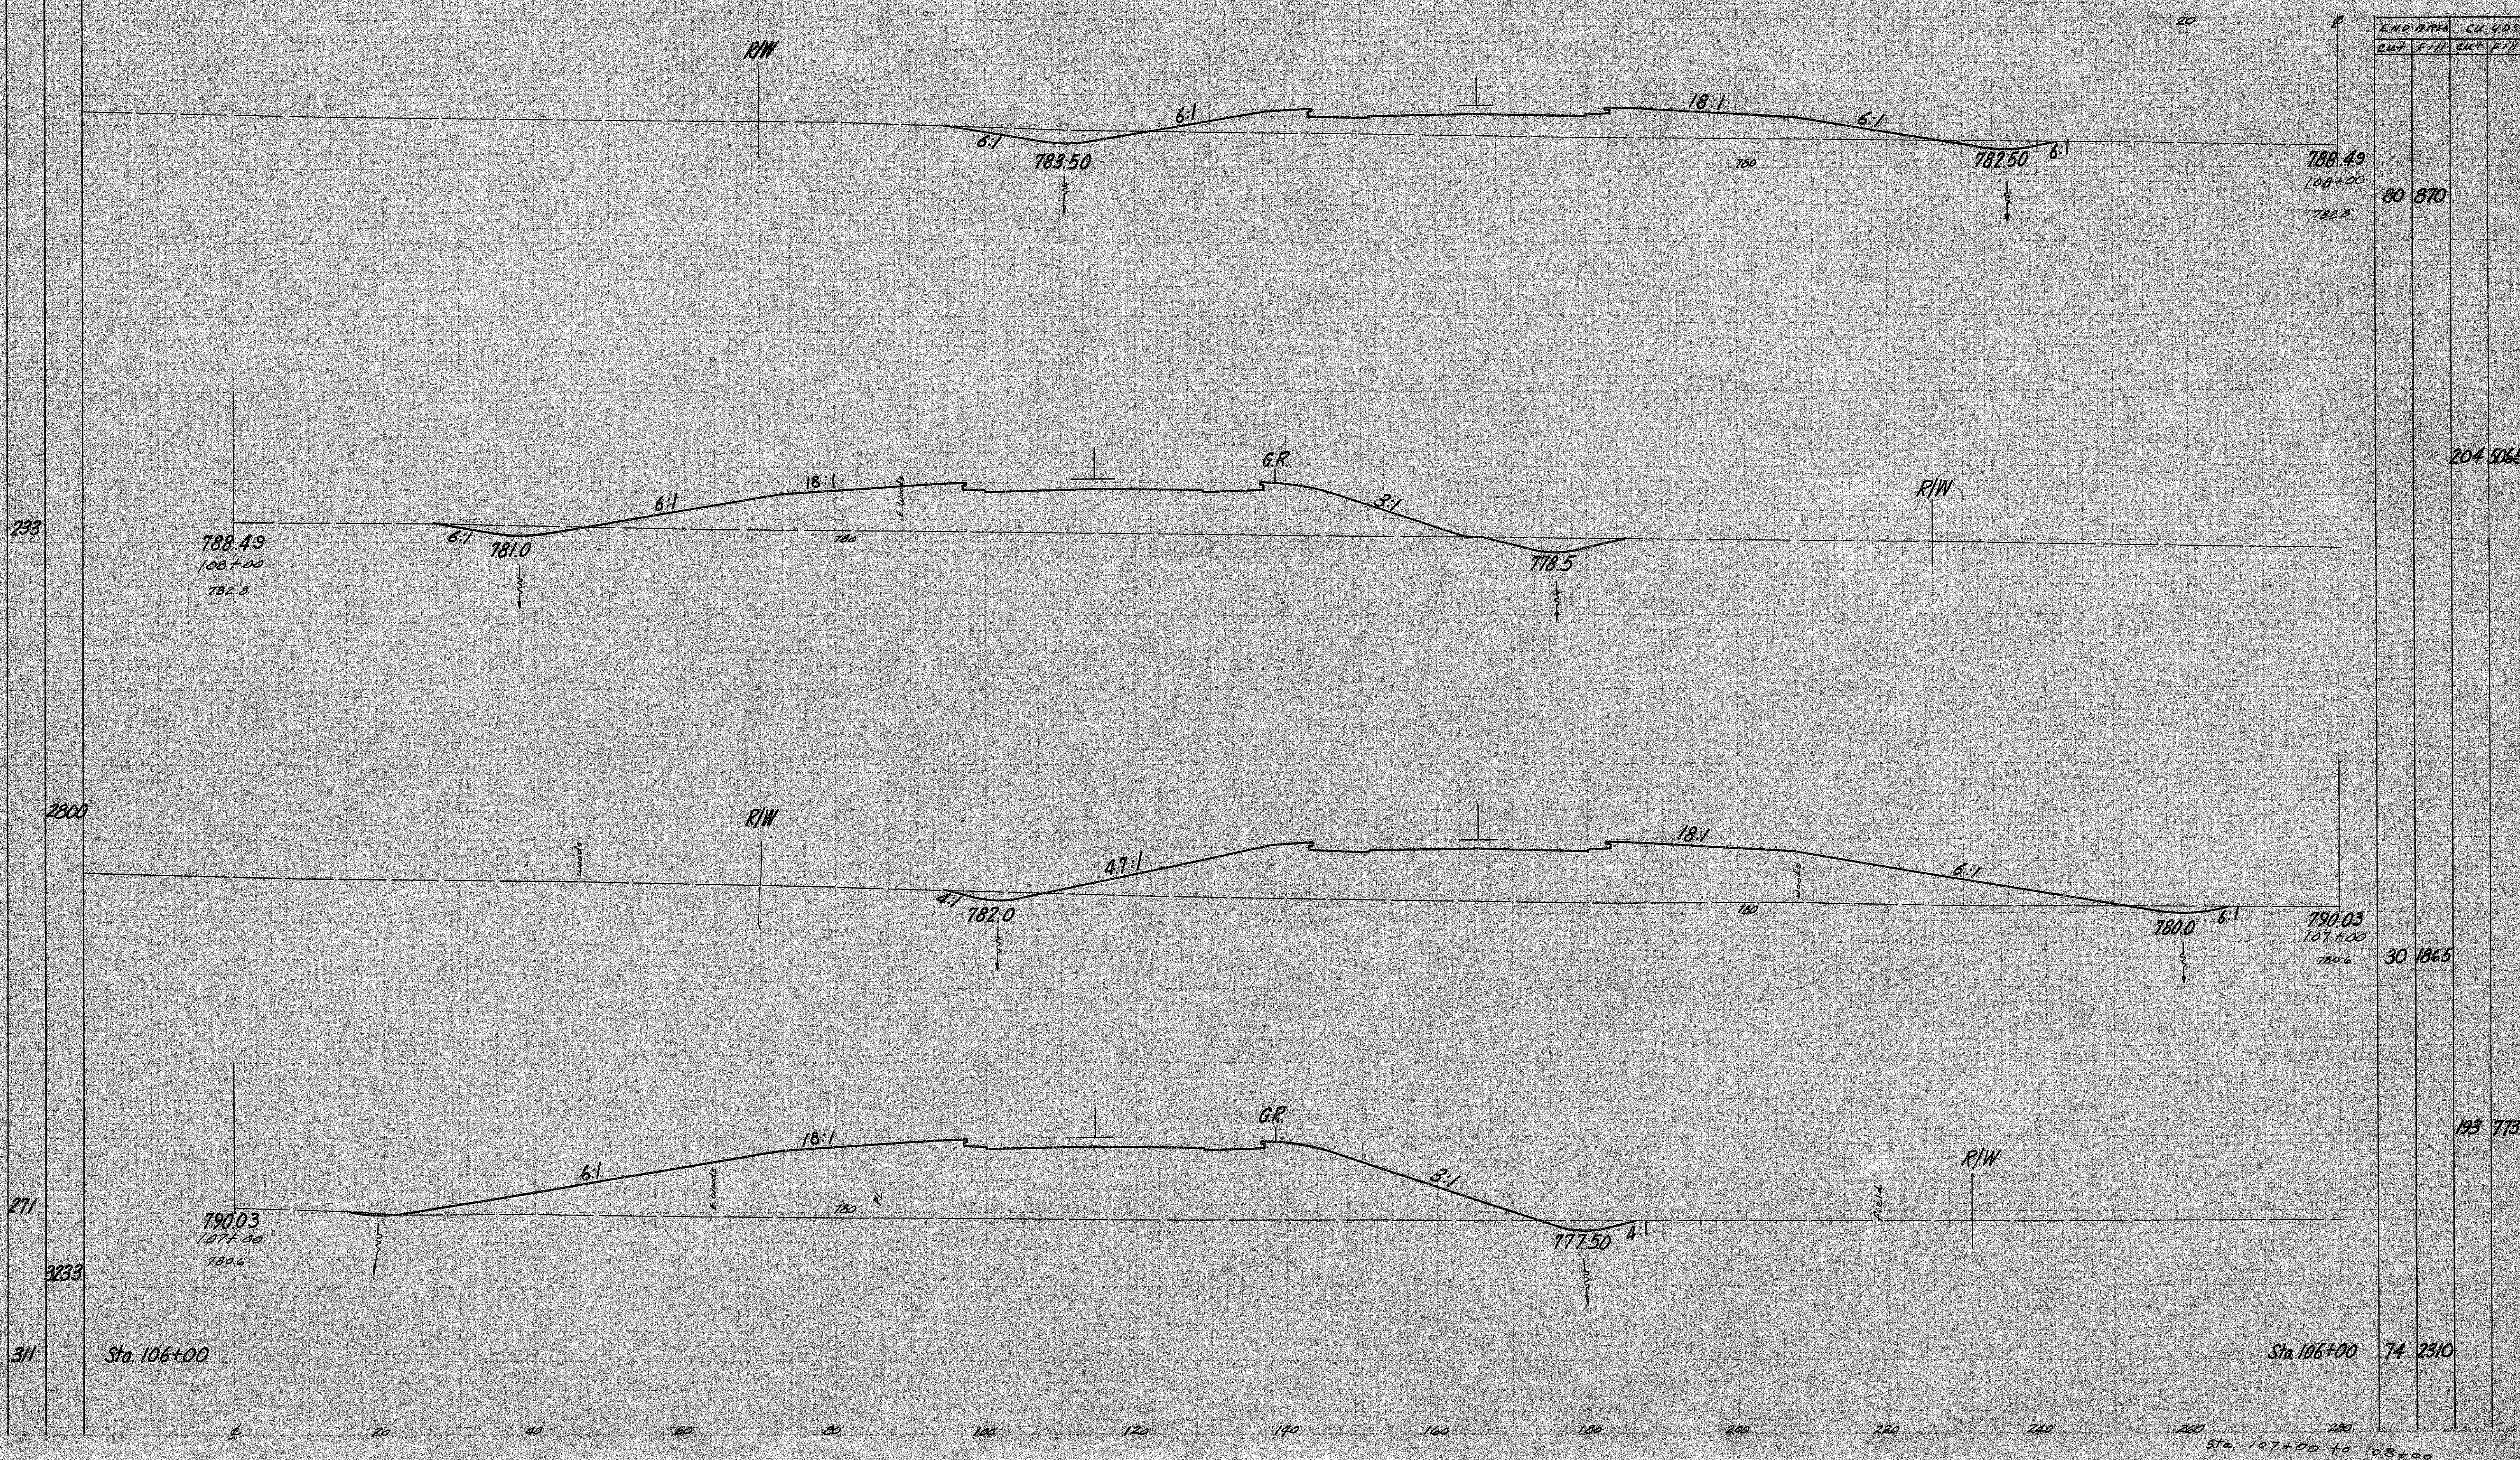

293

2800

271

2733

311

Sta. 106+00

Sta. 106+00

Sta. 107+00 to 108+00