


SEEDING
FIND SQ
WATER VDS

104
277

LAKE COUNTY
LAK-1-6.97

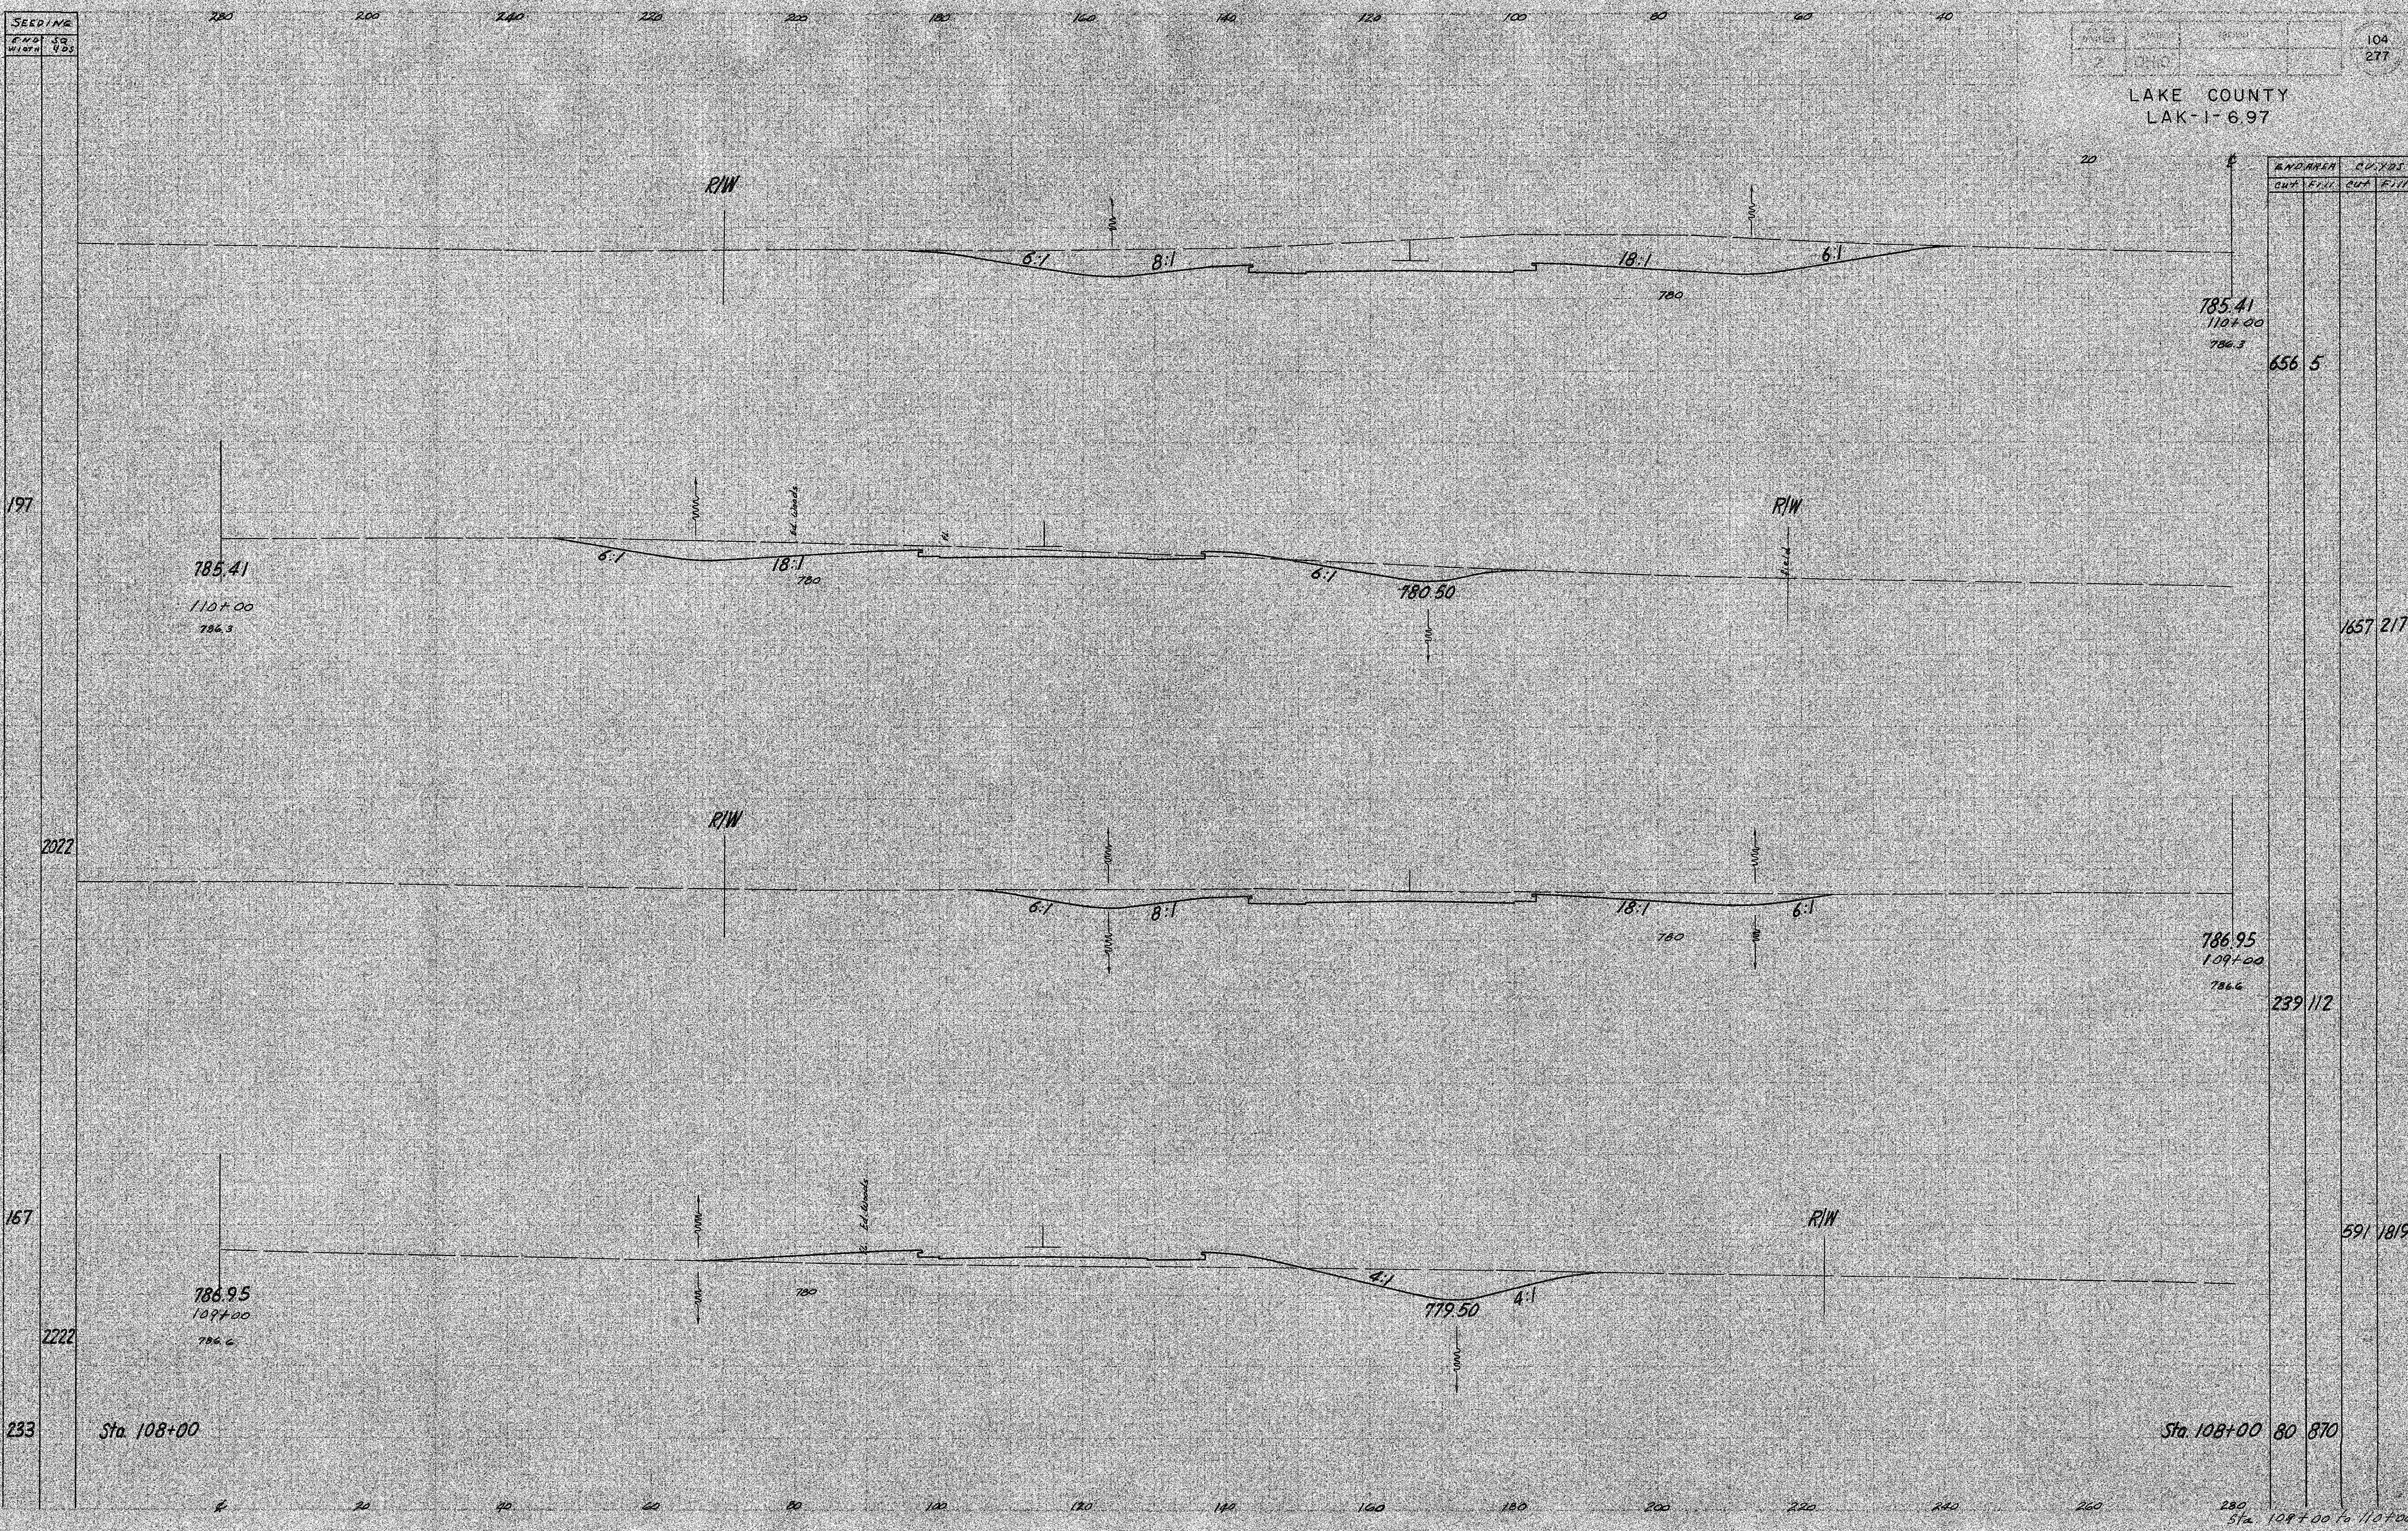

197

785.41
1107+00
786.3

6:1

18:1
780

6:1

780.50

RIW

785.41
1107+00
786.3

656.5

1657 217

2022

RIW

6:1

8:1

18:1

6:1

786.95
1097+00
786.6

239 112

167

786.95
1097+00
786.6

RIW

6:1

780

8:1

4:1

779.50

4:1

RIW

591 1819

2222

Sta 108+00

Sta 108+00 80 870

280
Sta 109+00 to 110+00

20 40 60 80 100 120 140 160 180 200 220 240 260