


SEEDING
 END SQ
 WIDTH

LAKE COUNTY
 LAK-1-6.97

106
 277

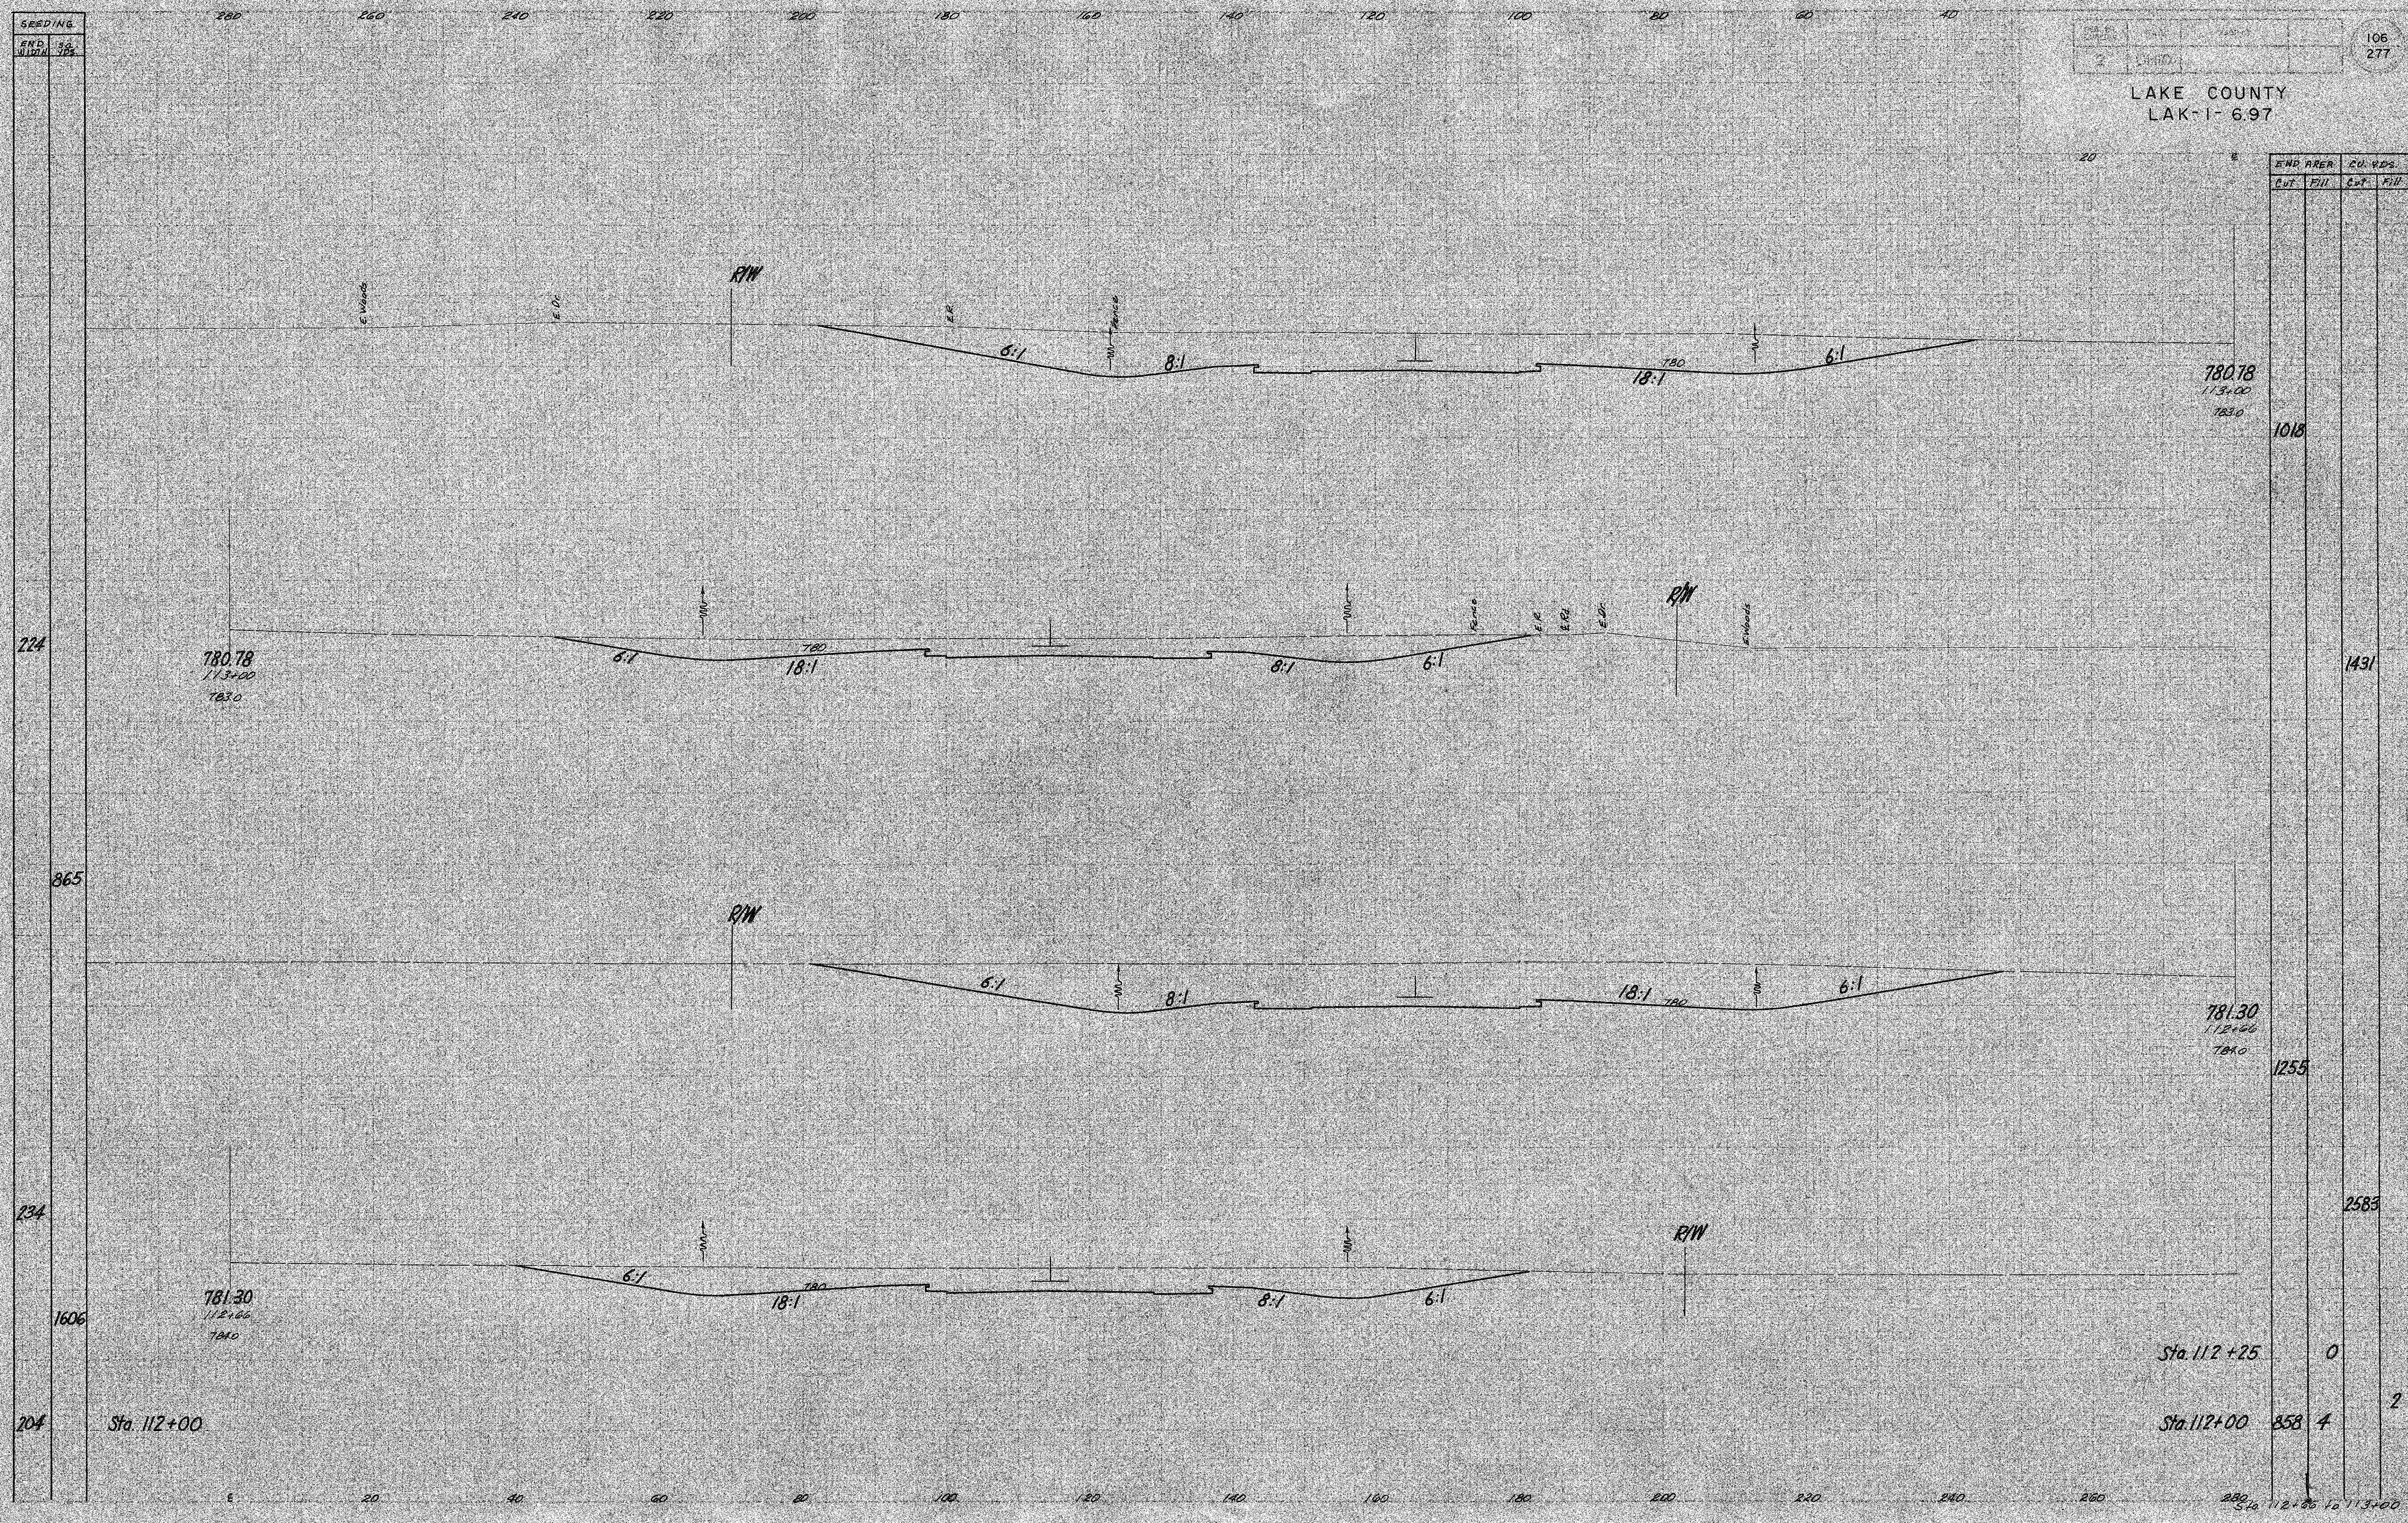

END AREA	CU. YDS.	
	Cut	Fill
1018		
1431		
1255		
2583		
	0	2
	858	4

Sta. 112+00

Sta. 112+25

Sta. 112+00

112+00 to 113+00