


SEEDING
END WIDTH SQ. YDS.

FED. OR MUNICIP.	STATE	PROJECT	SHEET NO.
2	OHIO		112 277

LAKE COUNTY
LAK-1-6.97

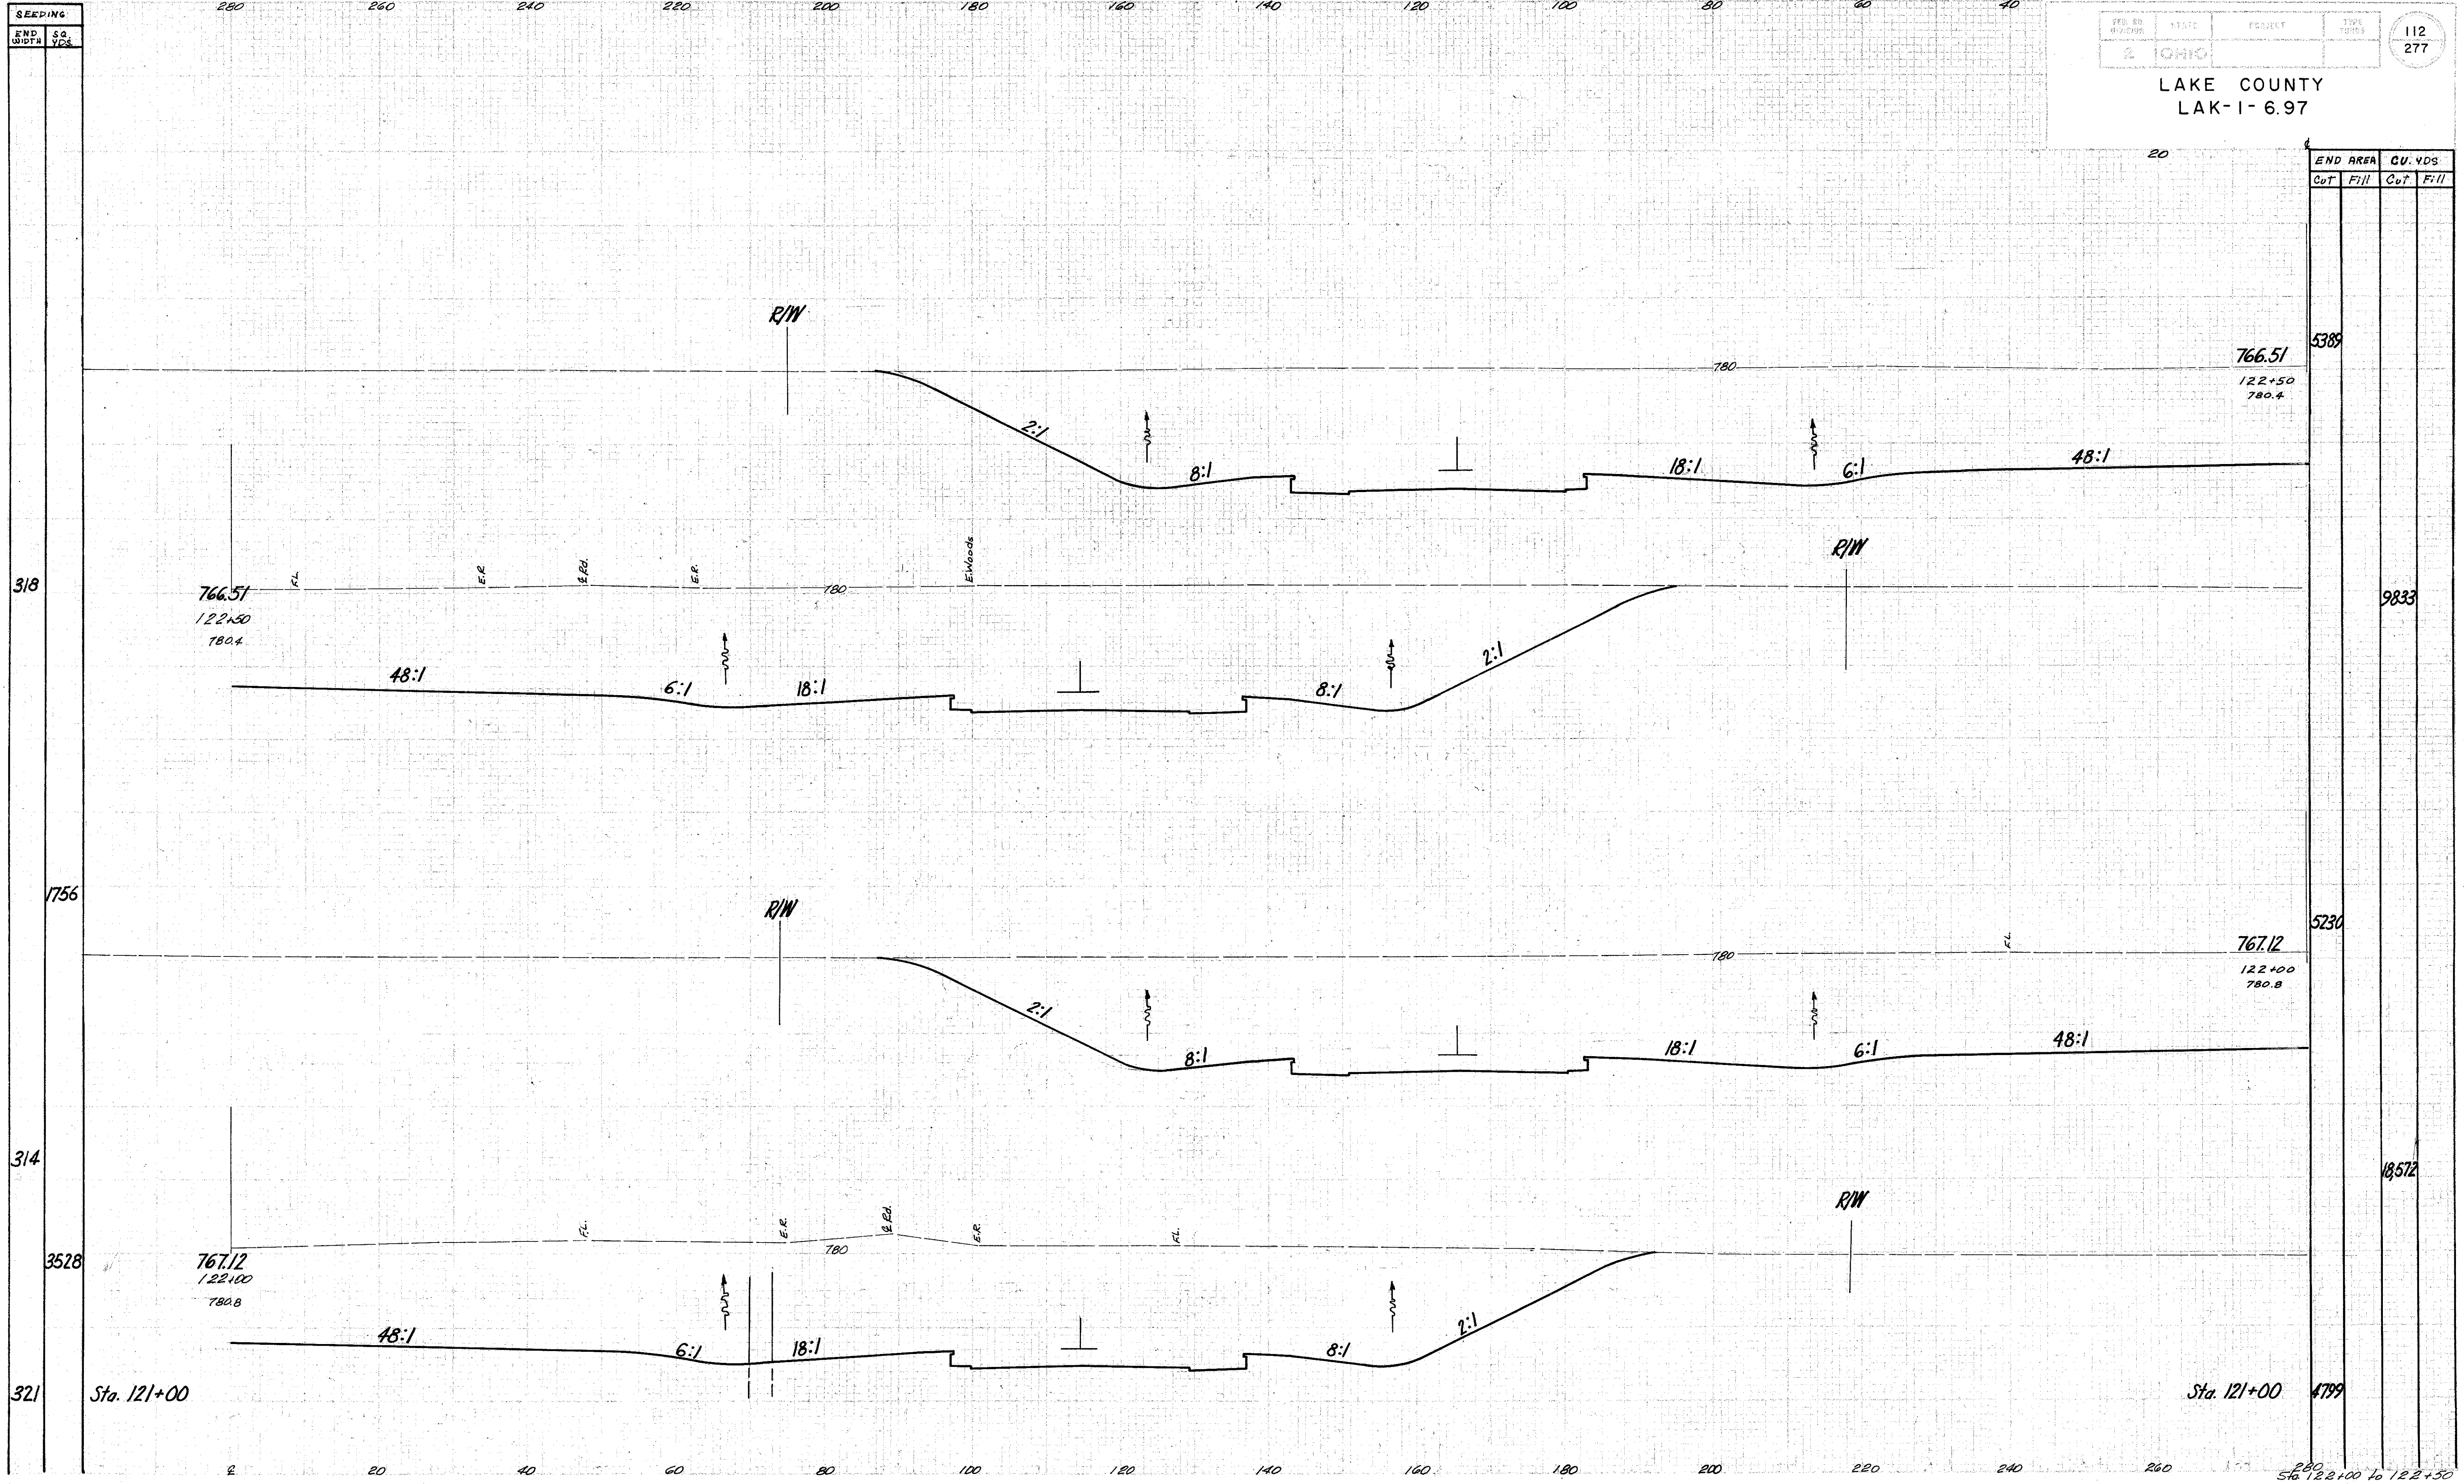

END AREA		CU. YDS.	
Cut	Fill	Cut	Fill

5389	9833	5230	18572	4799
------	------	------	-------	------

Sta. 121+00

Sta. 121+00

Sta. 122+00 to 122+50