


SEEDING
END WIDTH
Sq. YDS.

120
277

LAKE COUNTY
LAK-1- 6.97

END AREA		CU. YDS.	
Cut	Fill	Cut	Fill

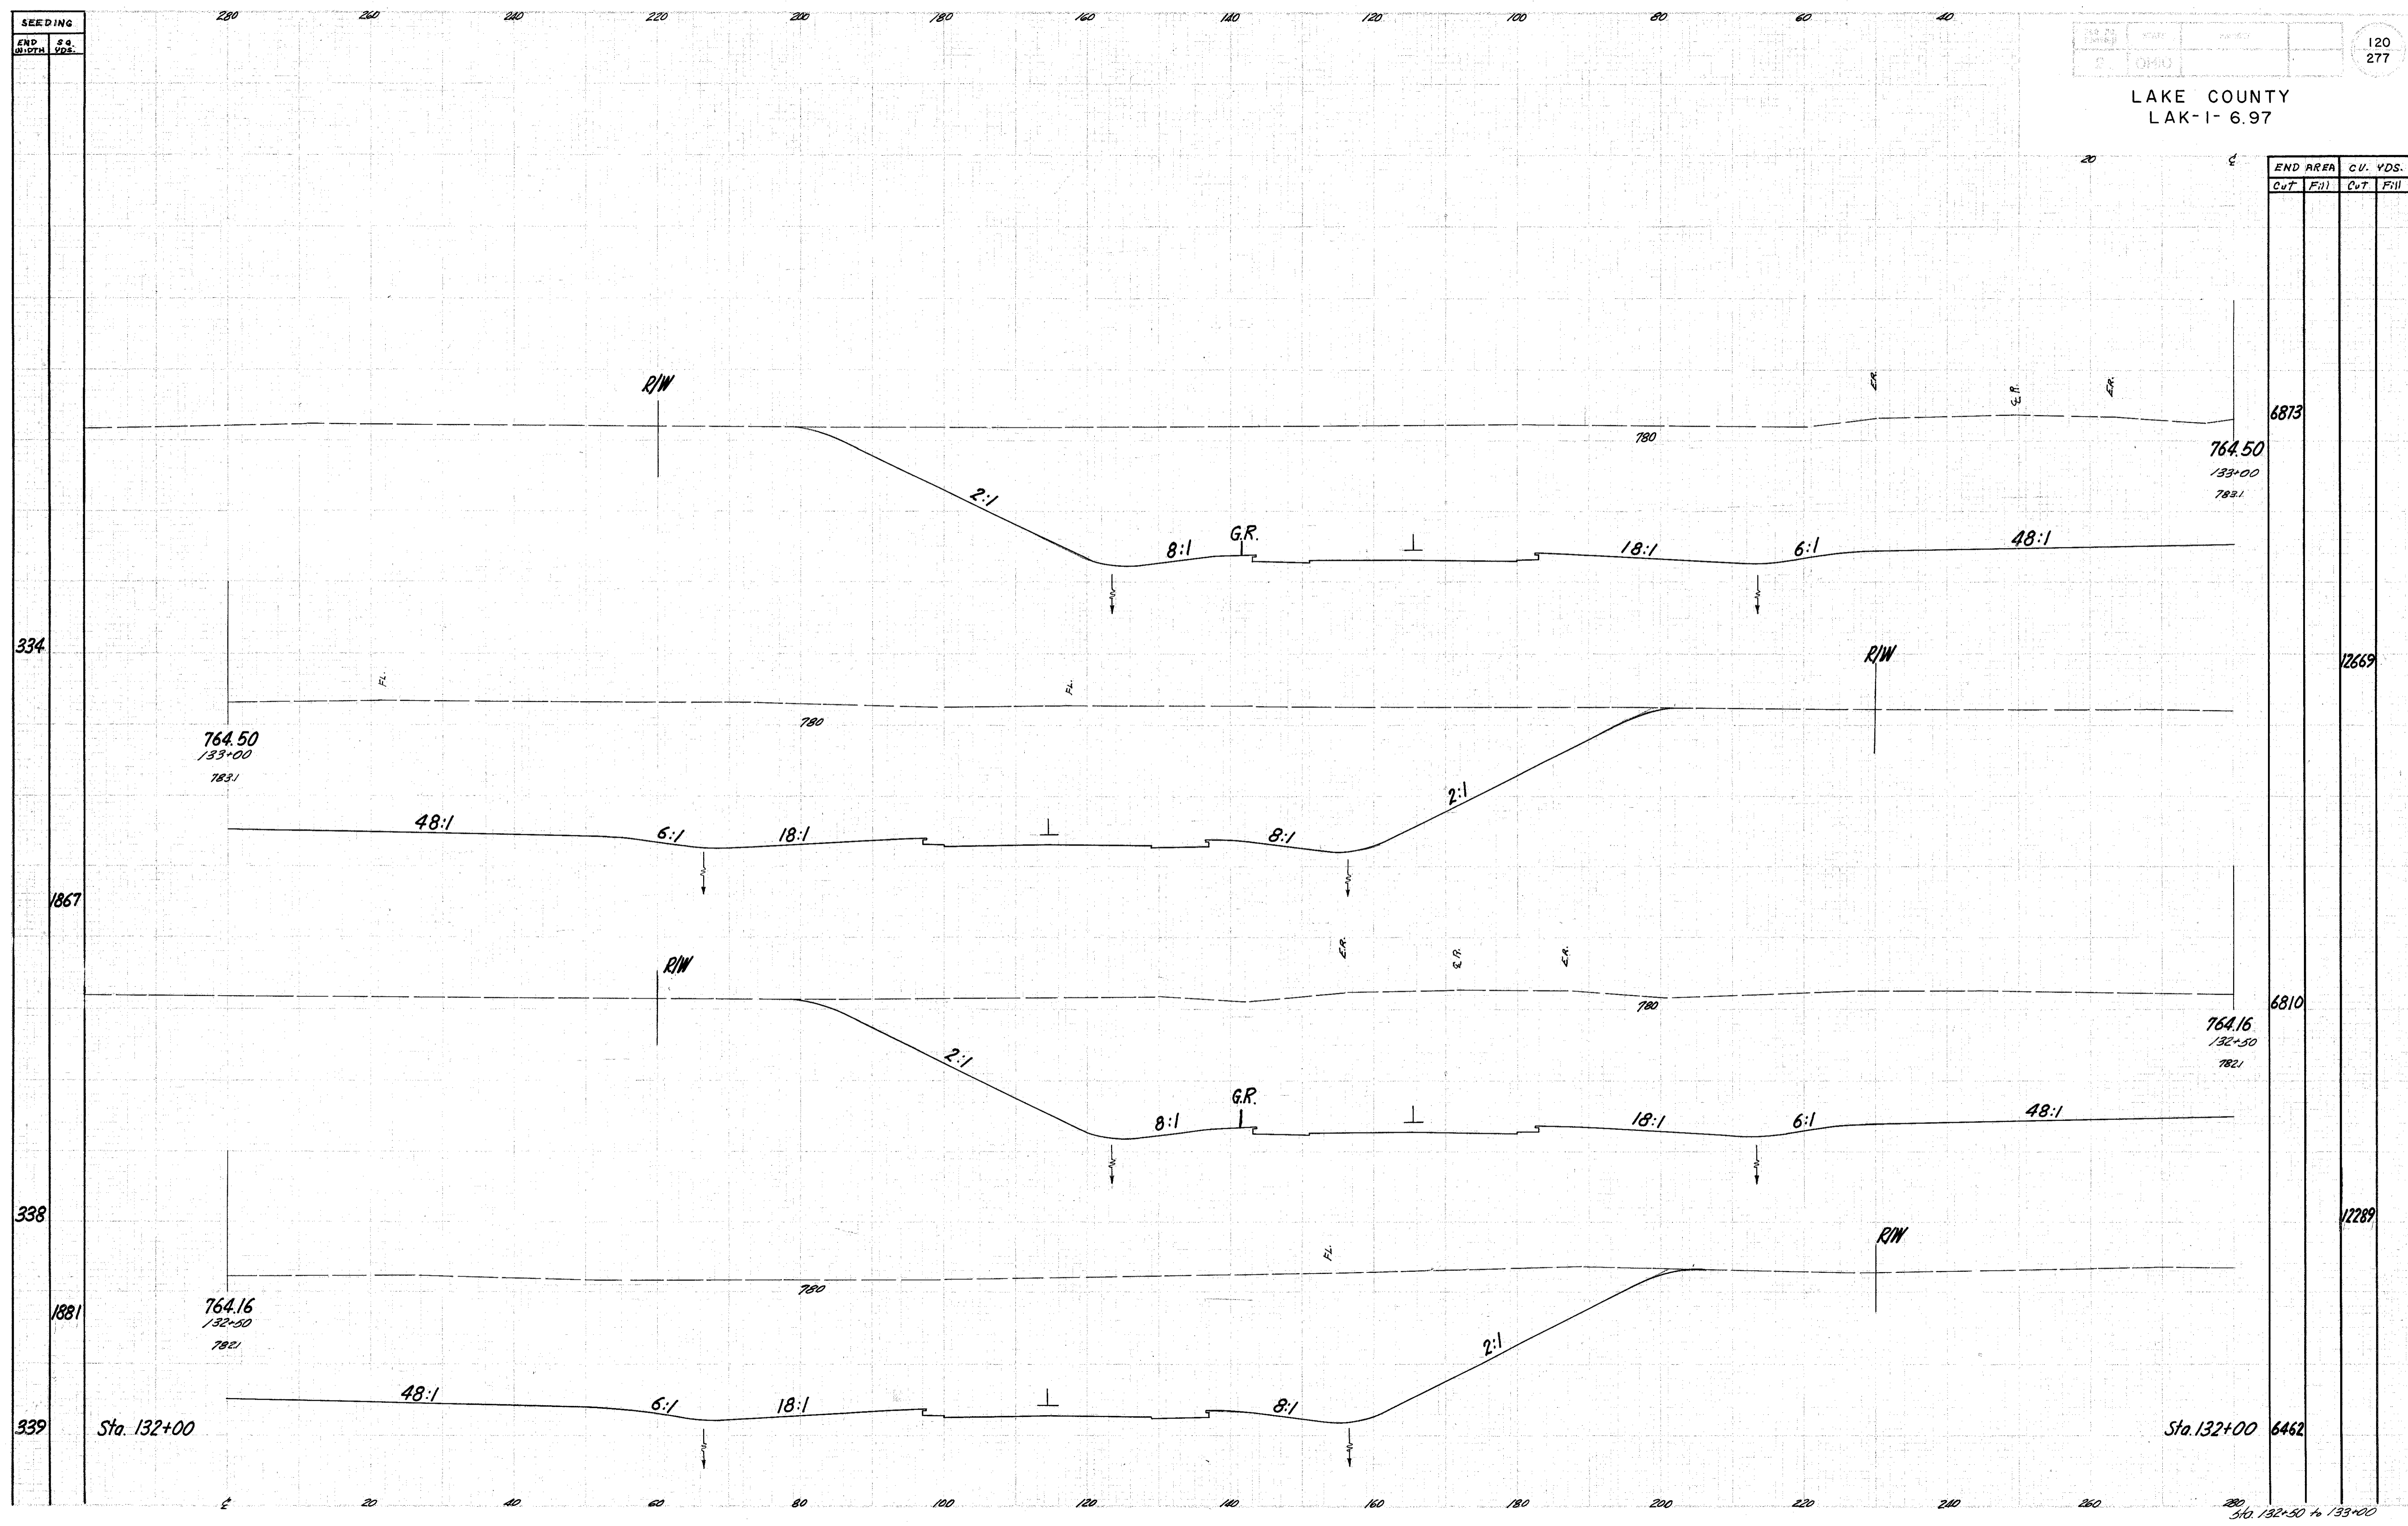

334

1867

338

339

6873

764.50
133+00
783.1

12669

6810

764.16
132+50
782.1

12289

6462

Sta. 132+00

Sta. 132+00

510.132+50 to 133+00