


SEEDING  
END  
WIDTH  
SQ.  
YDS.

121  
277

LAKE COUNTY  
LAK-1-6.97

END AREA  
CU. YDS.  
Cut Fill Cut Fill

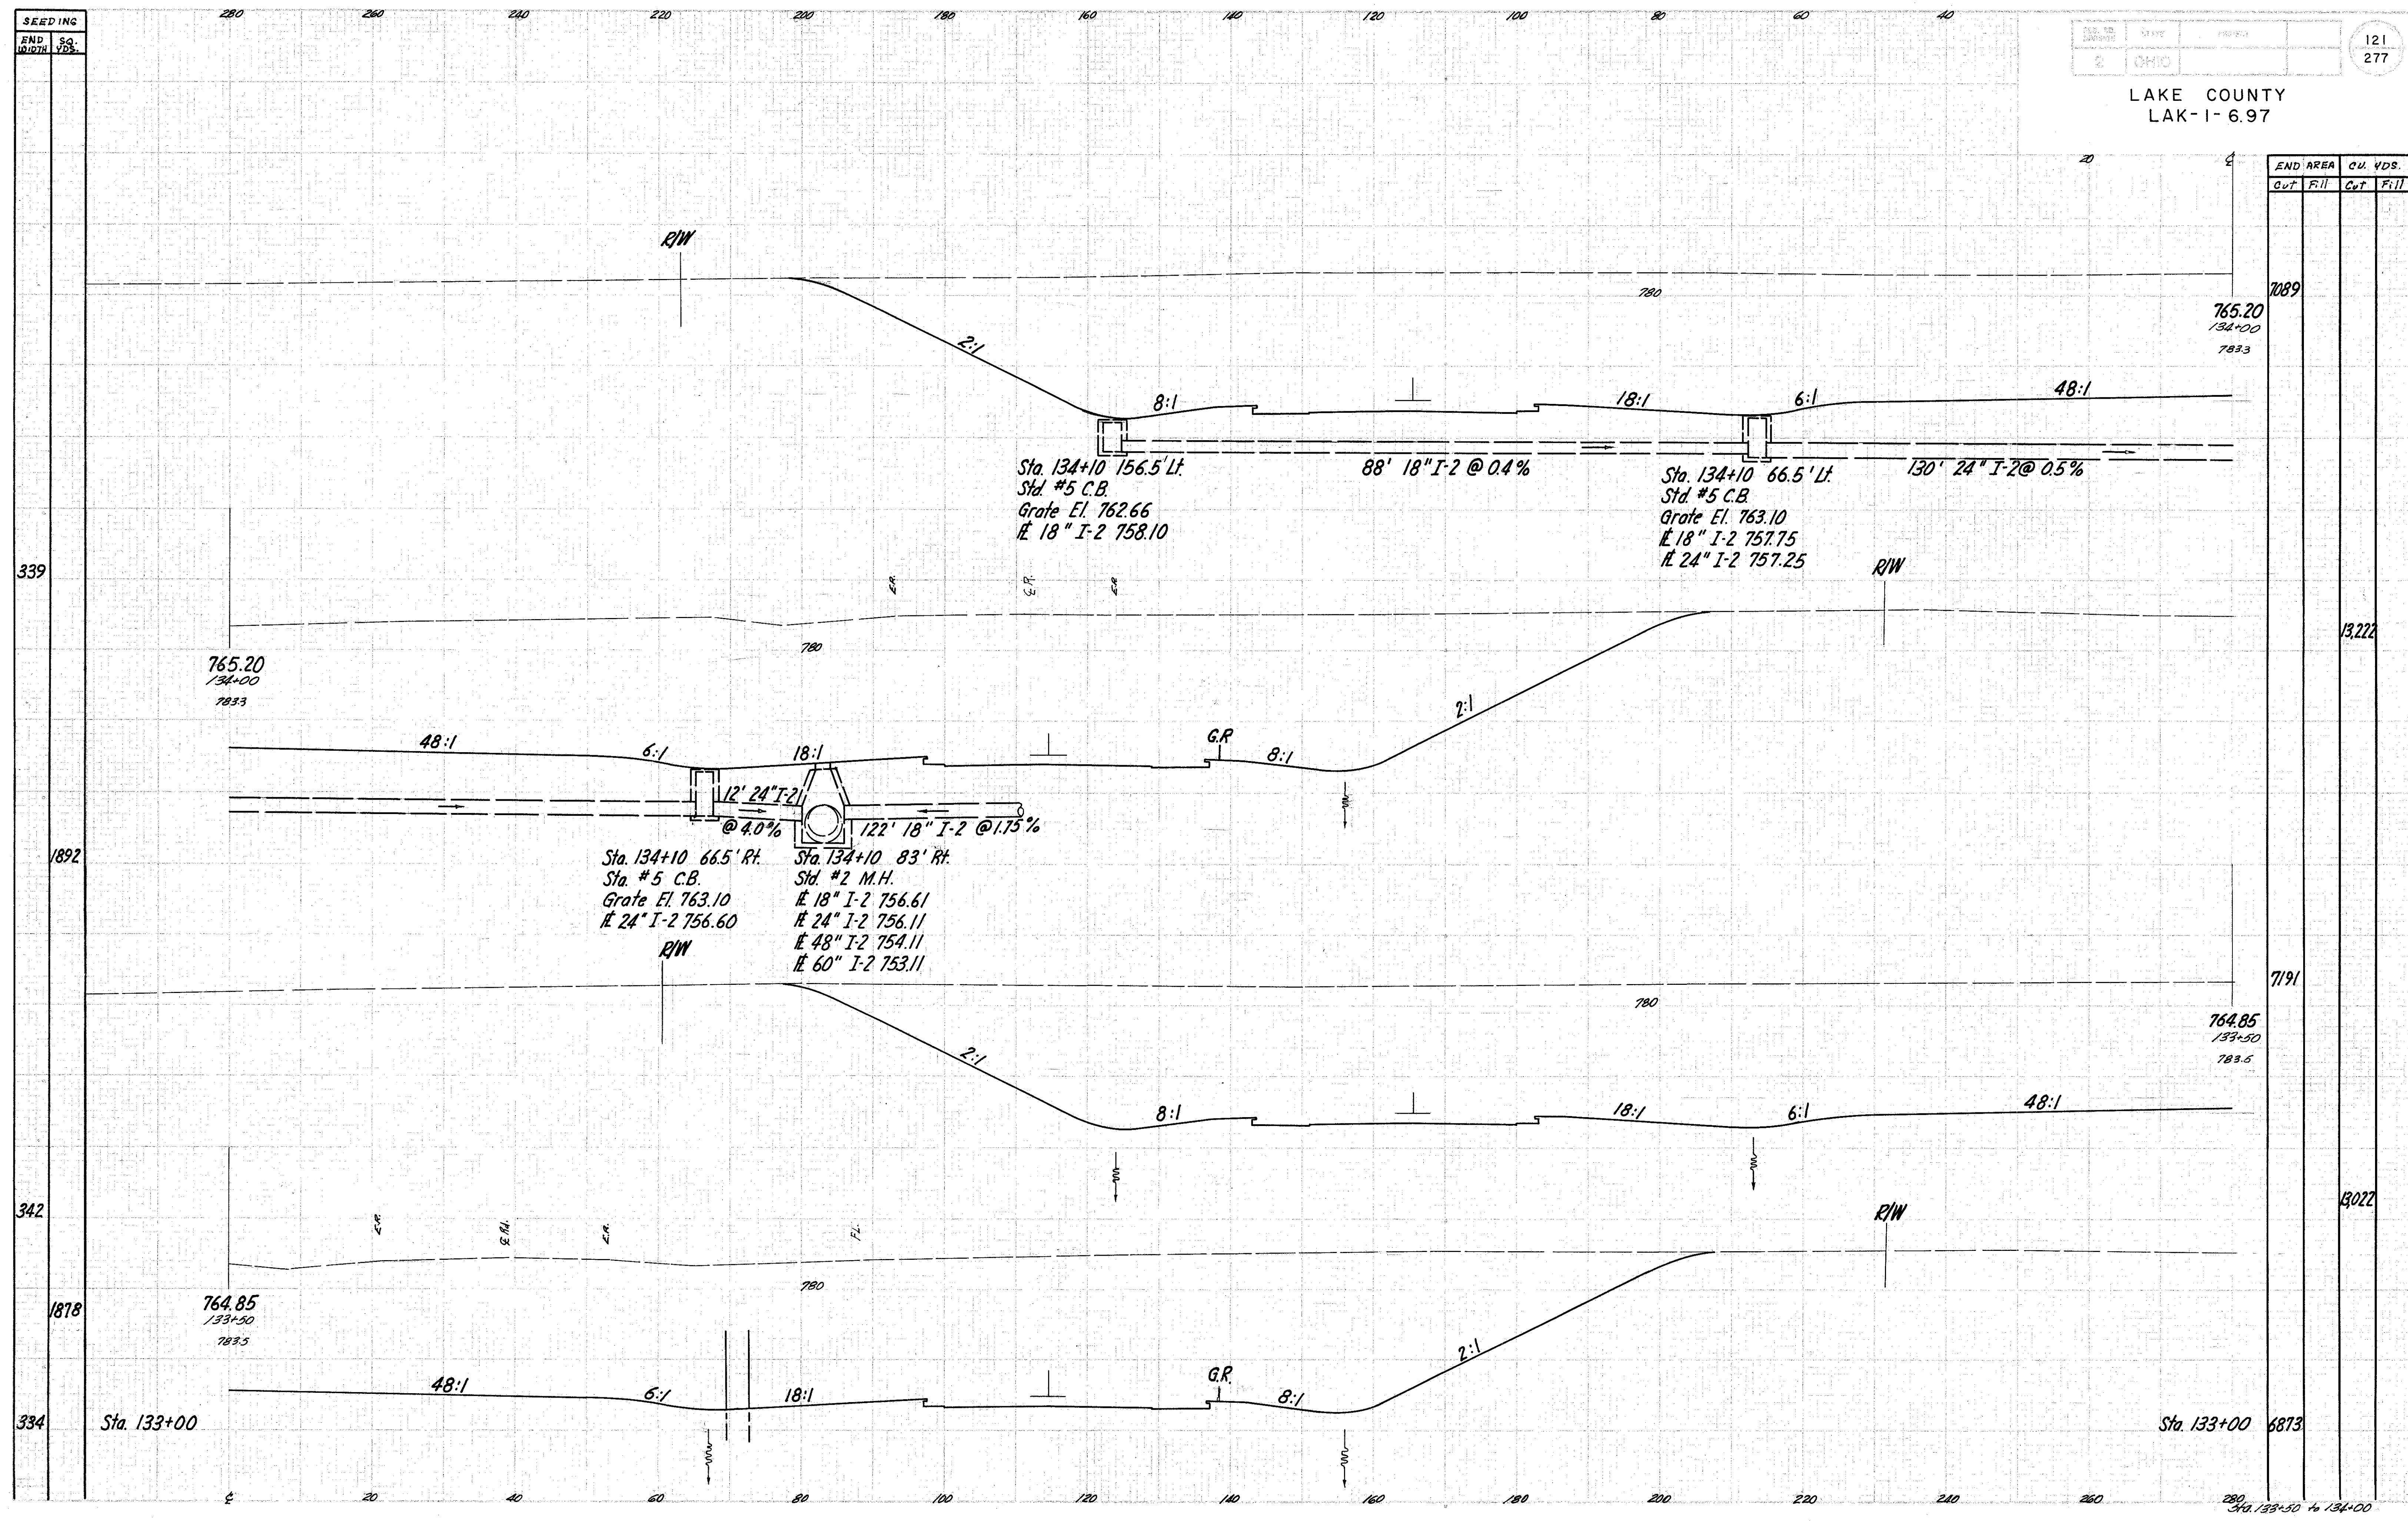

339

1892

342

334

7089

13,222

7191

13,022

6873

Sta. 133+50 to 134+00