


SEEDING  
END SQ.  
WIDTH YDS.

FED. RD. DIST. NO. 2 STATE OHIO PROJECT NO. 122 277

LAKE COUNTY  
LAK-1-6.97

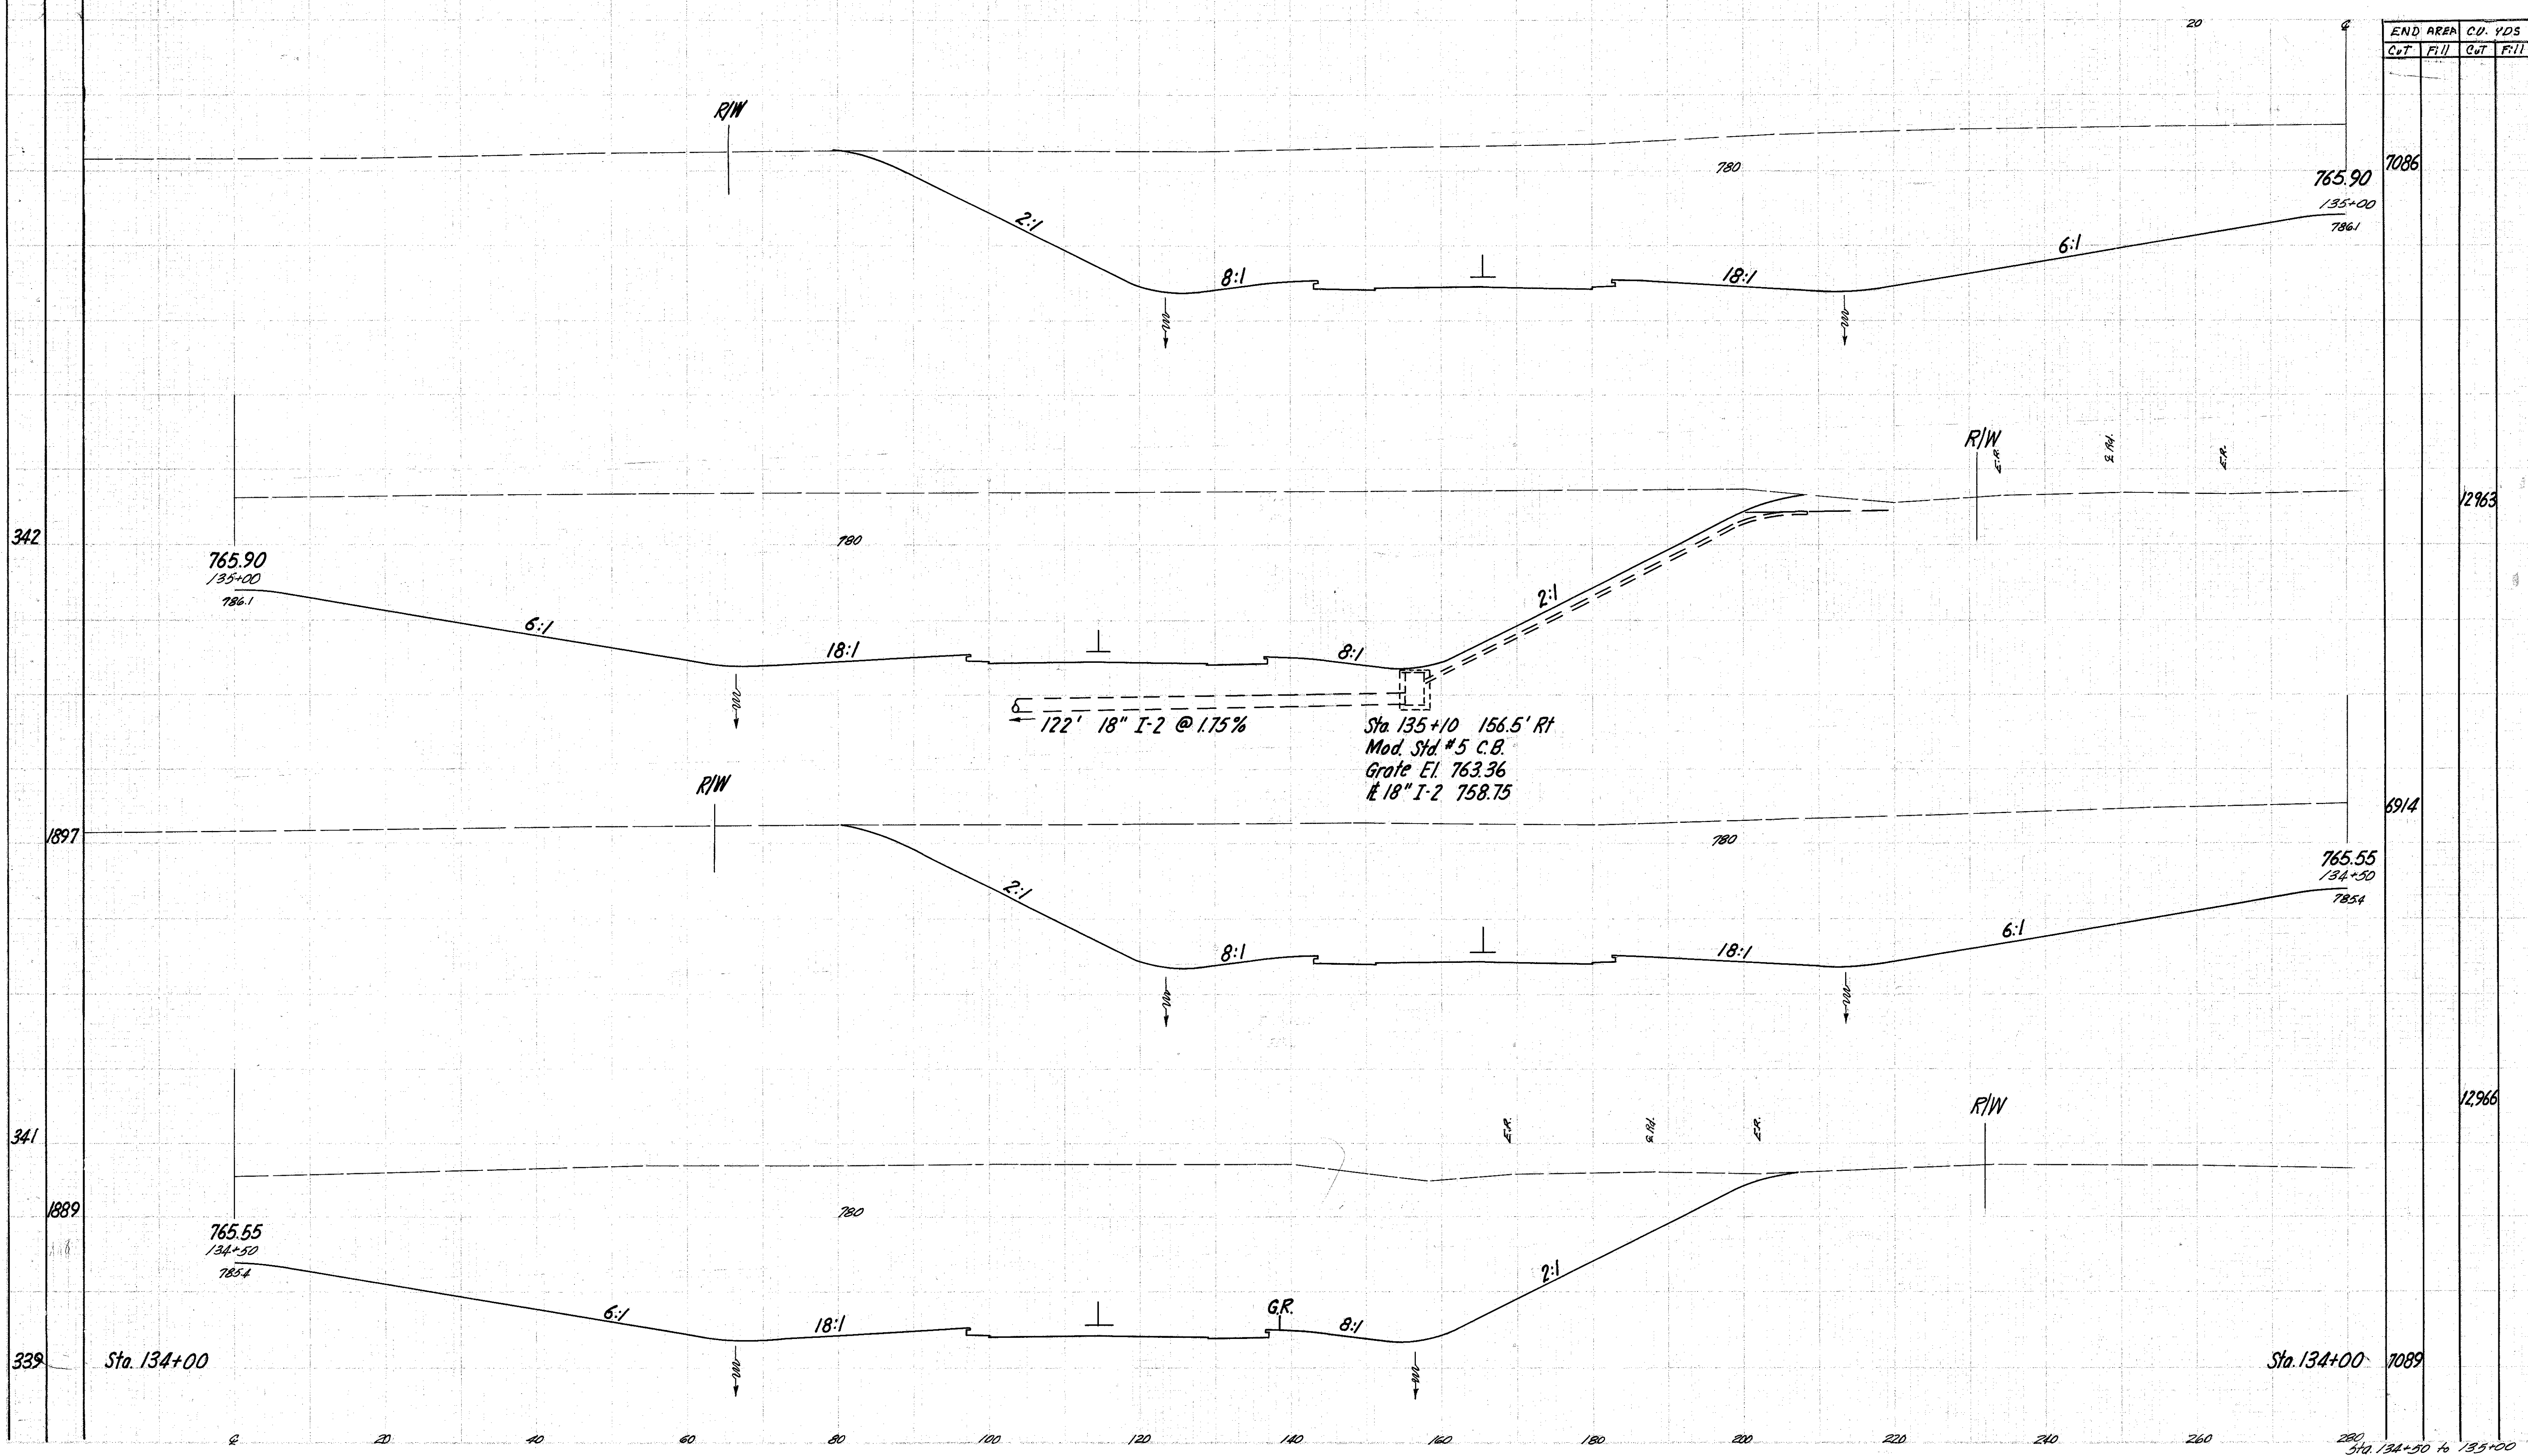

END AREA CU. YDS  
CUT FILL CUT FILL

END AREA	CU. YDS
CUT	FILL
7086	12963
6914	12966
7089	

342

1897

341

1889

339

Sta. 134+00

Sta. 134+00

Sta. 134+50 to 135+00