


SEERING
END SQ.
WIDTH YDS.

123
277

LAKE COUNTY
LAK-1-6.97

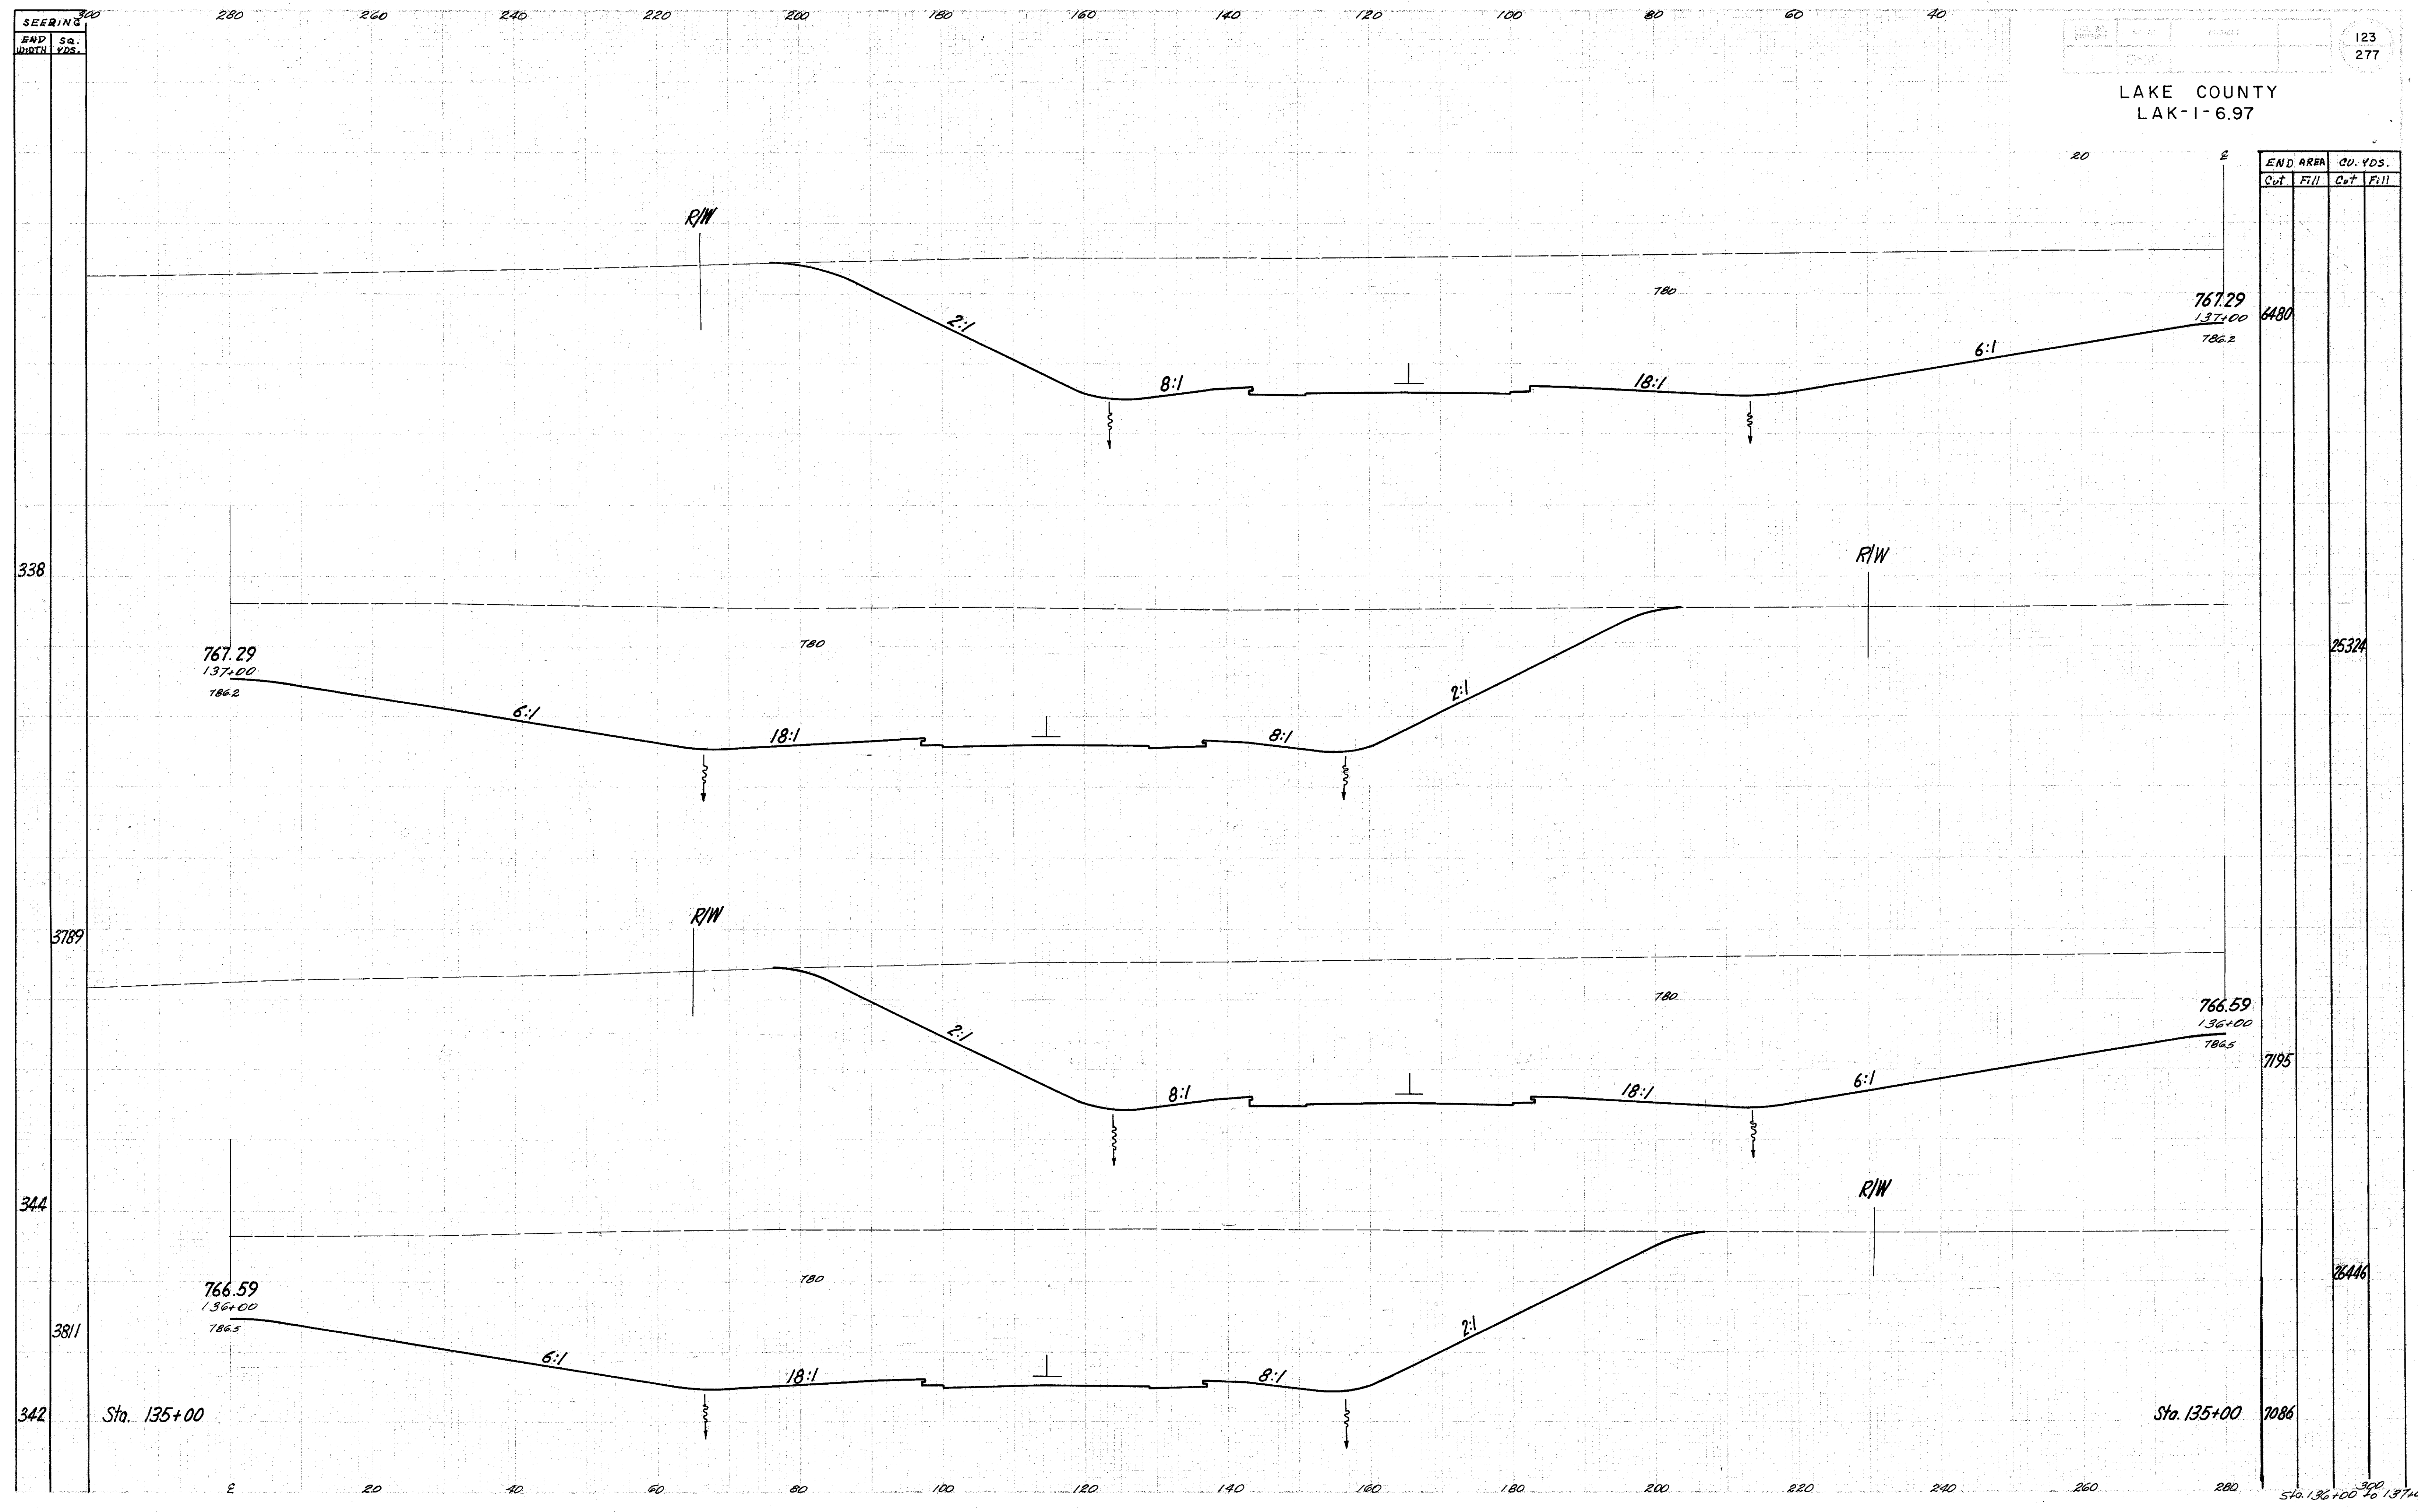

| END AREA | | CU. YDS. | |
|----------|------|----------|------|
| Cut | Fill | Cut | Fill |

| | | | |
|-------|--|--|--|
| 6480 | | | |
| 25324 | | | |
| 7195 | | | |
| 76446 | | | |
| 7086 | | | |

Sta. 136+00 to 137+00