


SEEDING
END S4
WIDTH YDS.

131
277

LAKE COUNTY
LAK-1-6.97

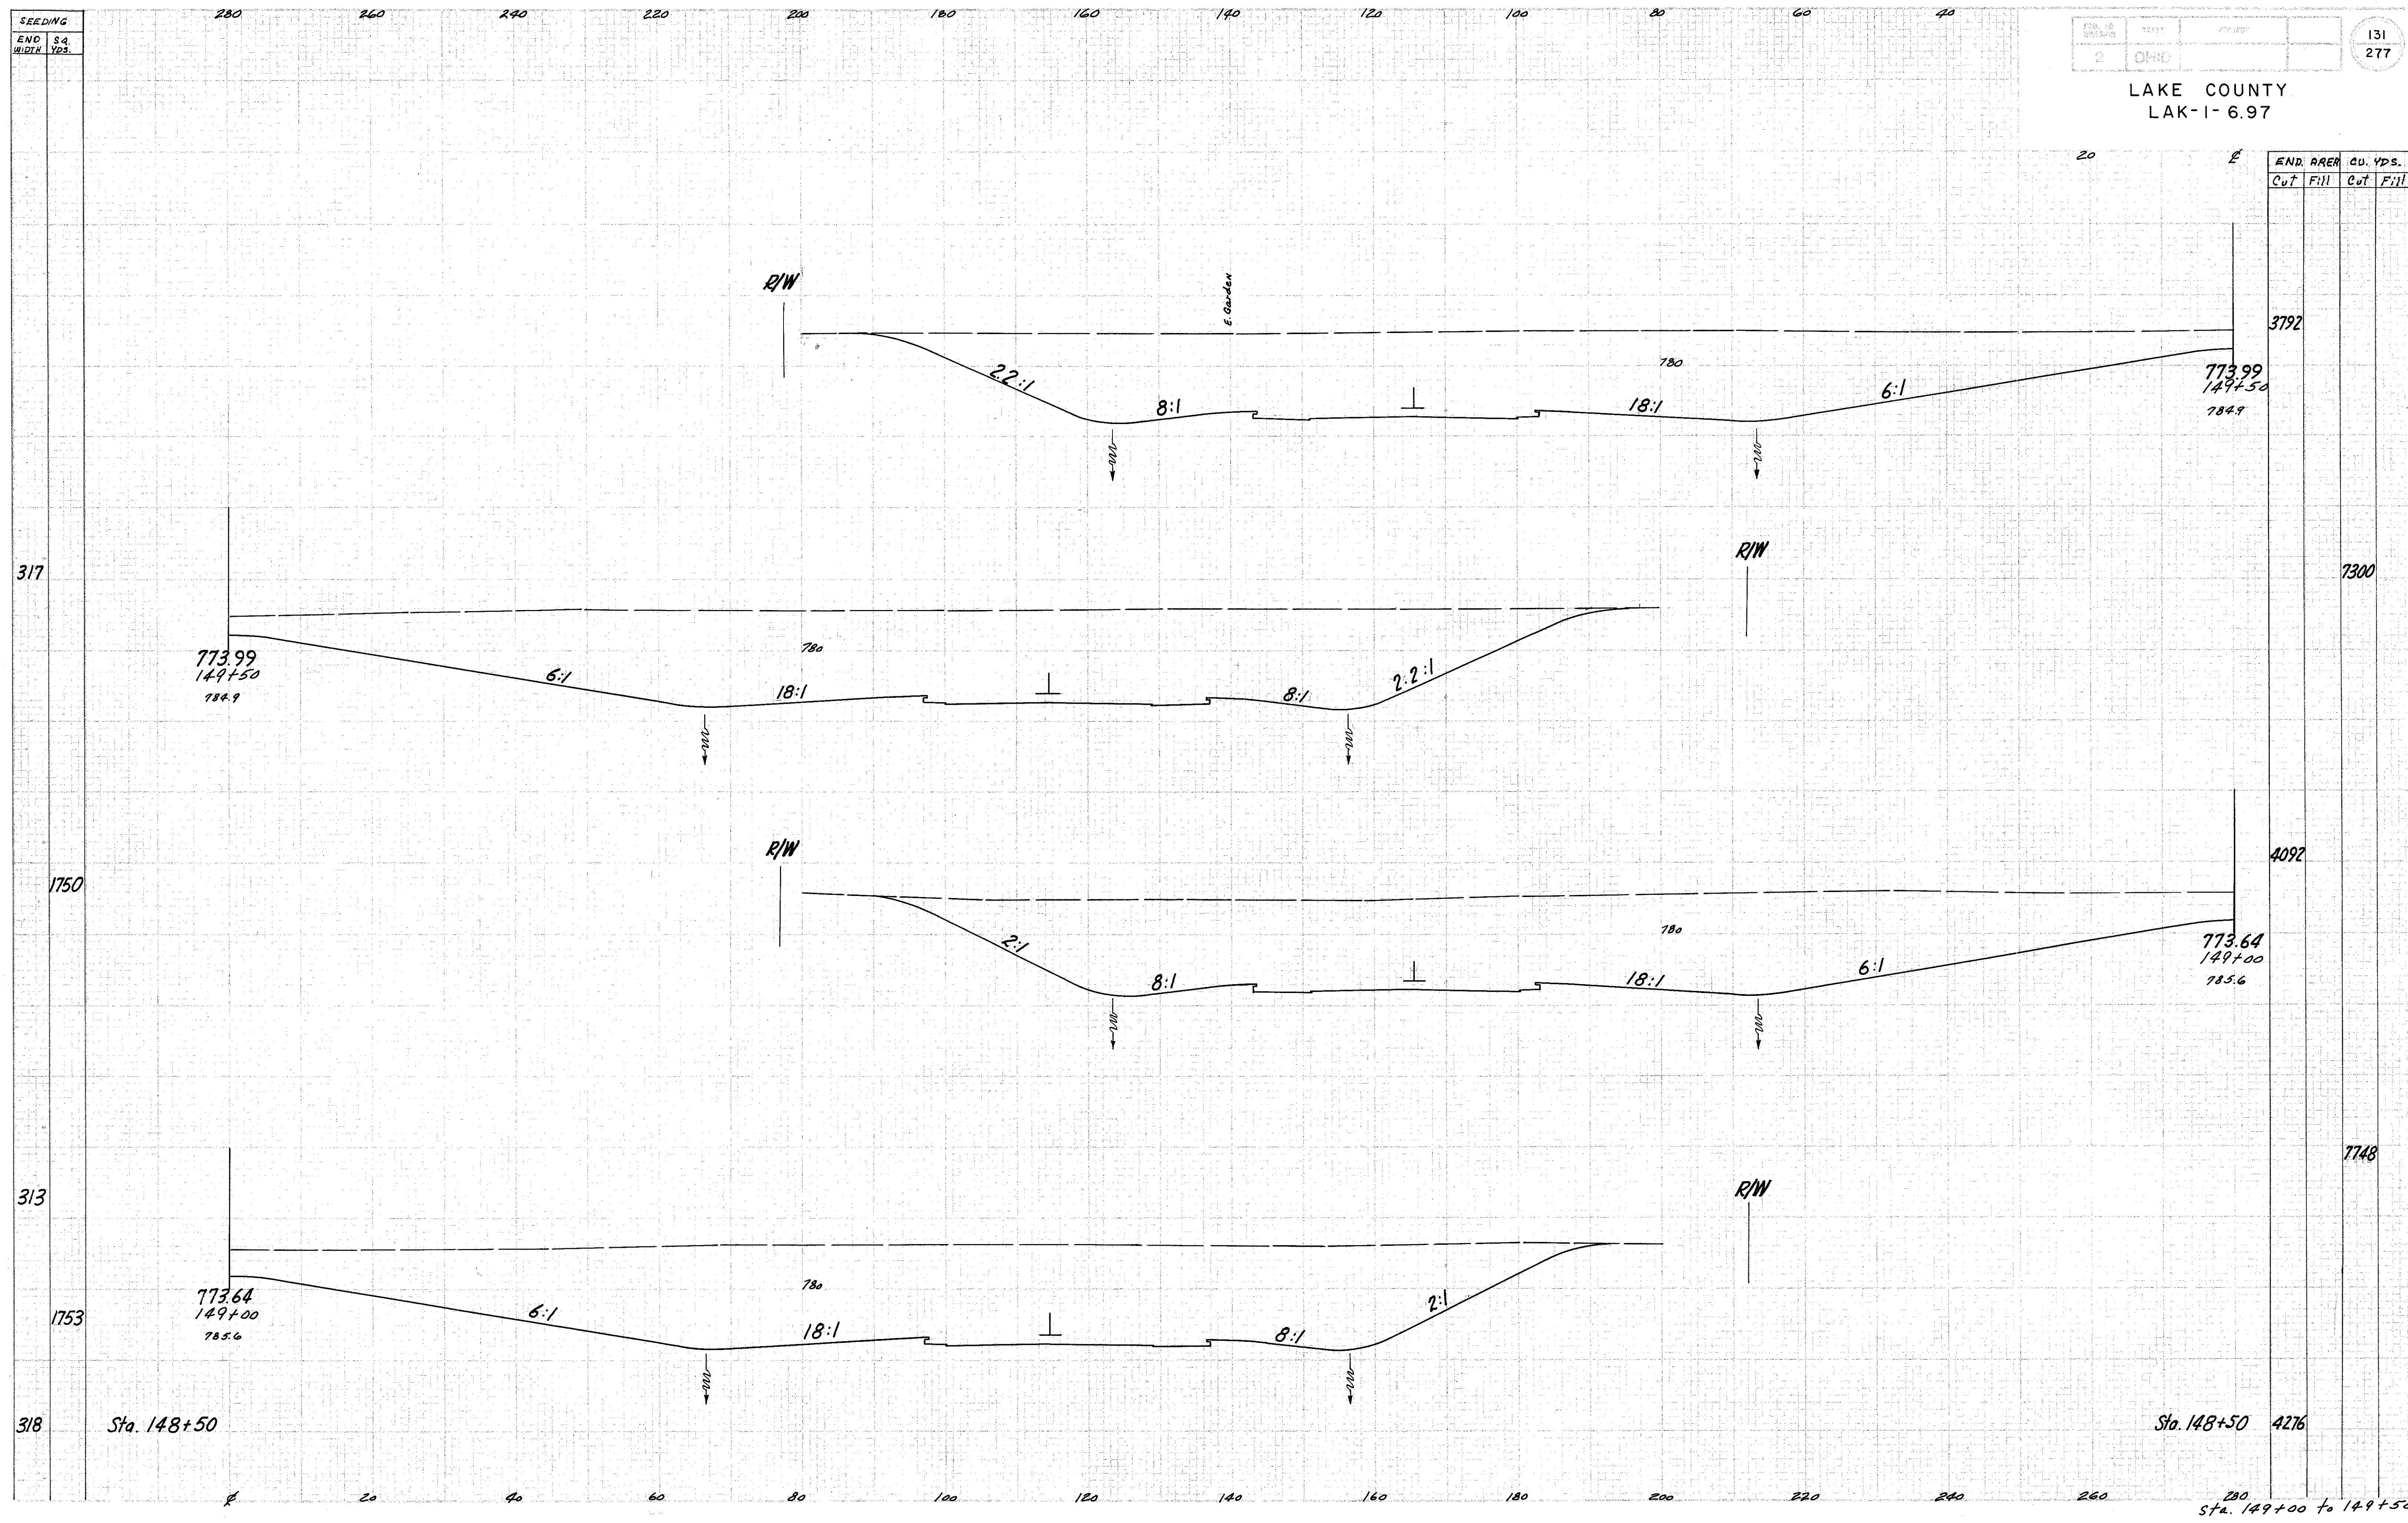

END AREA CU. YDS.
Cut Fill Cut Fill

END AREA	CU. YDS.
Cut	Fill
3792	7300
4092	7748
4276	

Sta. 148+50

Sta. 148+50

Sta. 149+00 to 149+50