


SEEDING
END WIDTH SQ. YDS.

2	OMPO		
---	------	--	--

134
277

LAKE COUNTY
LAK-1-6.97

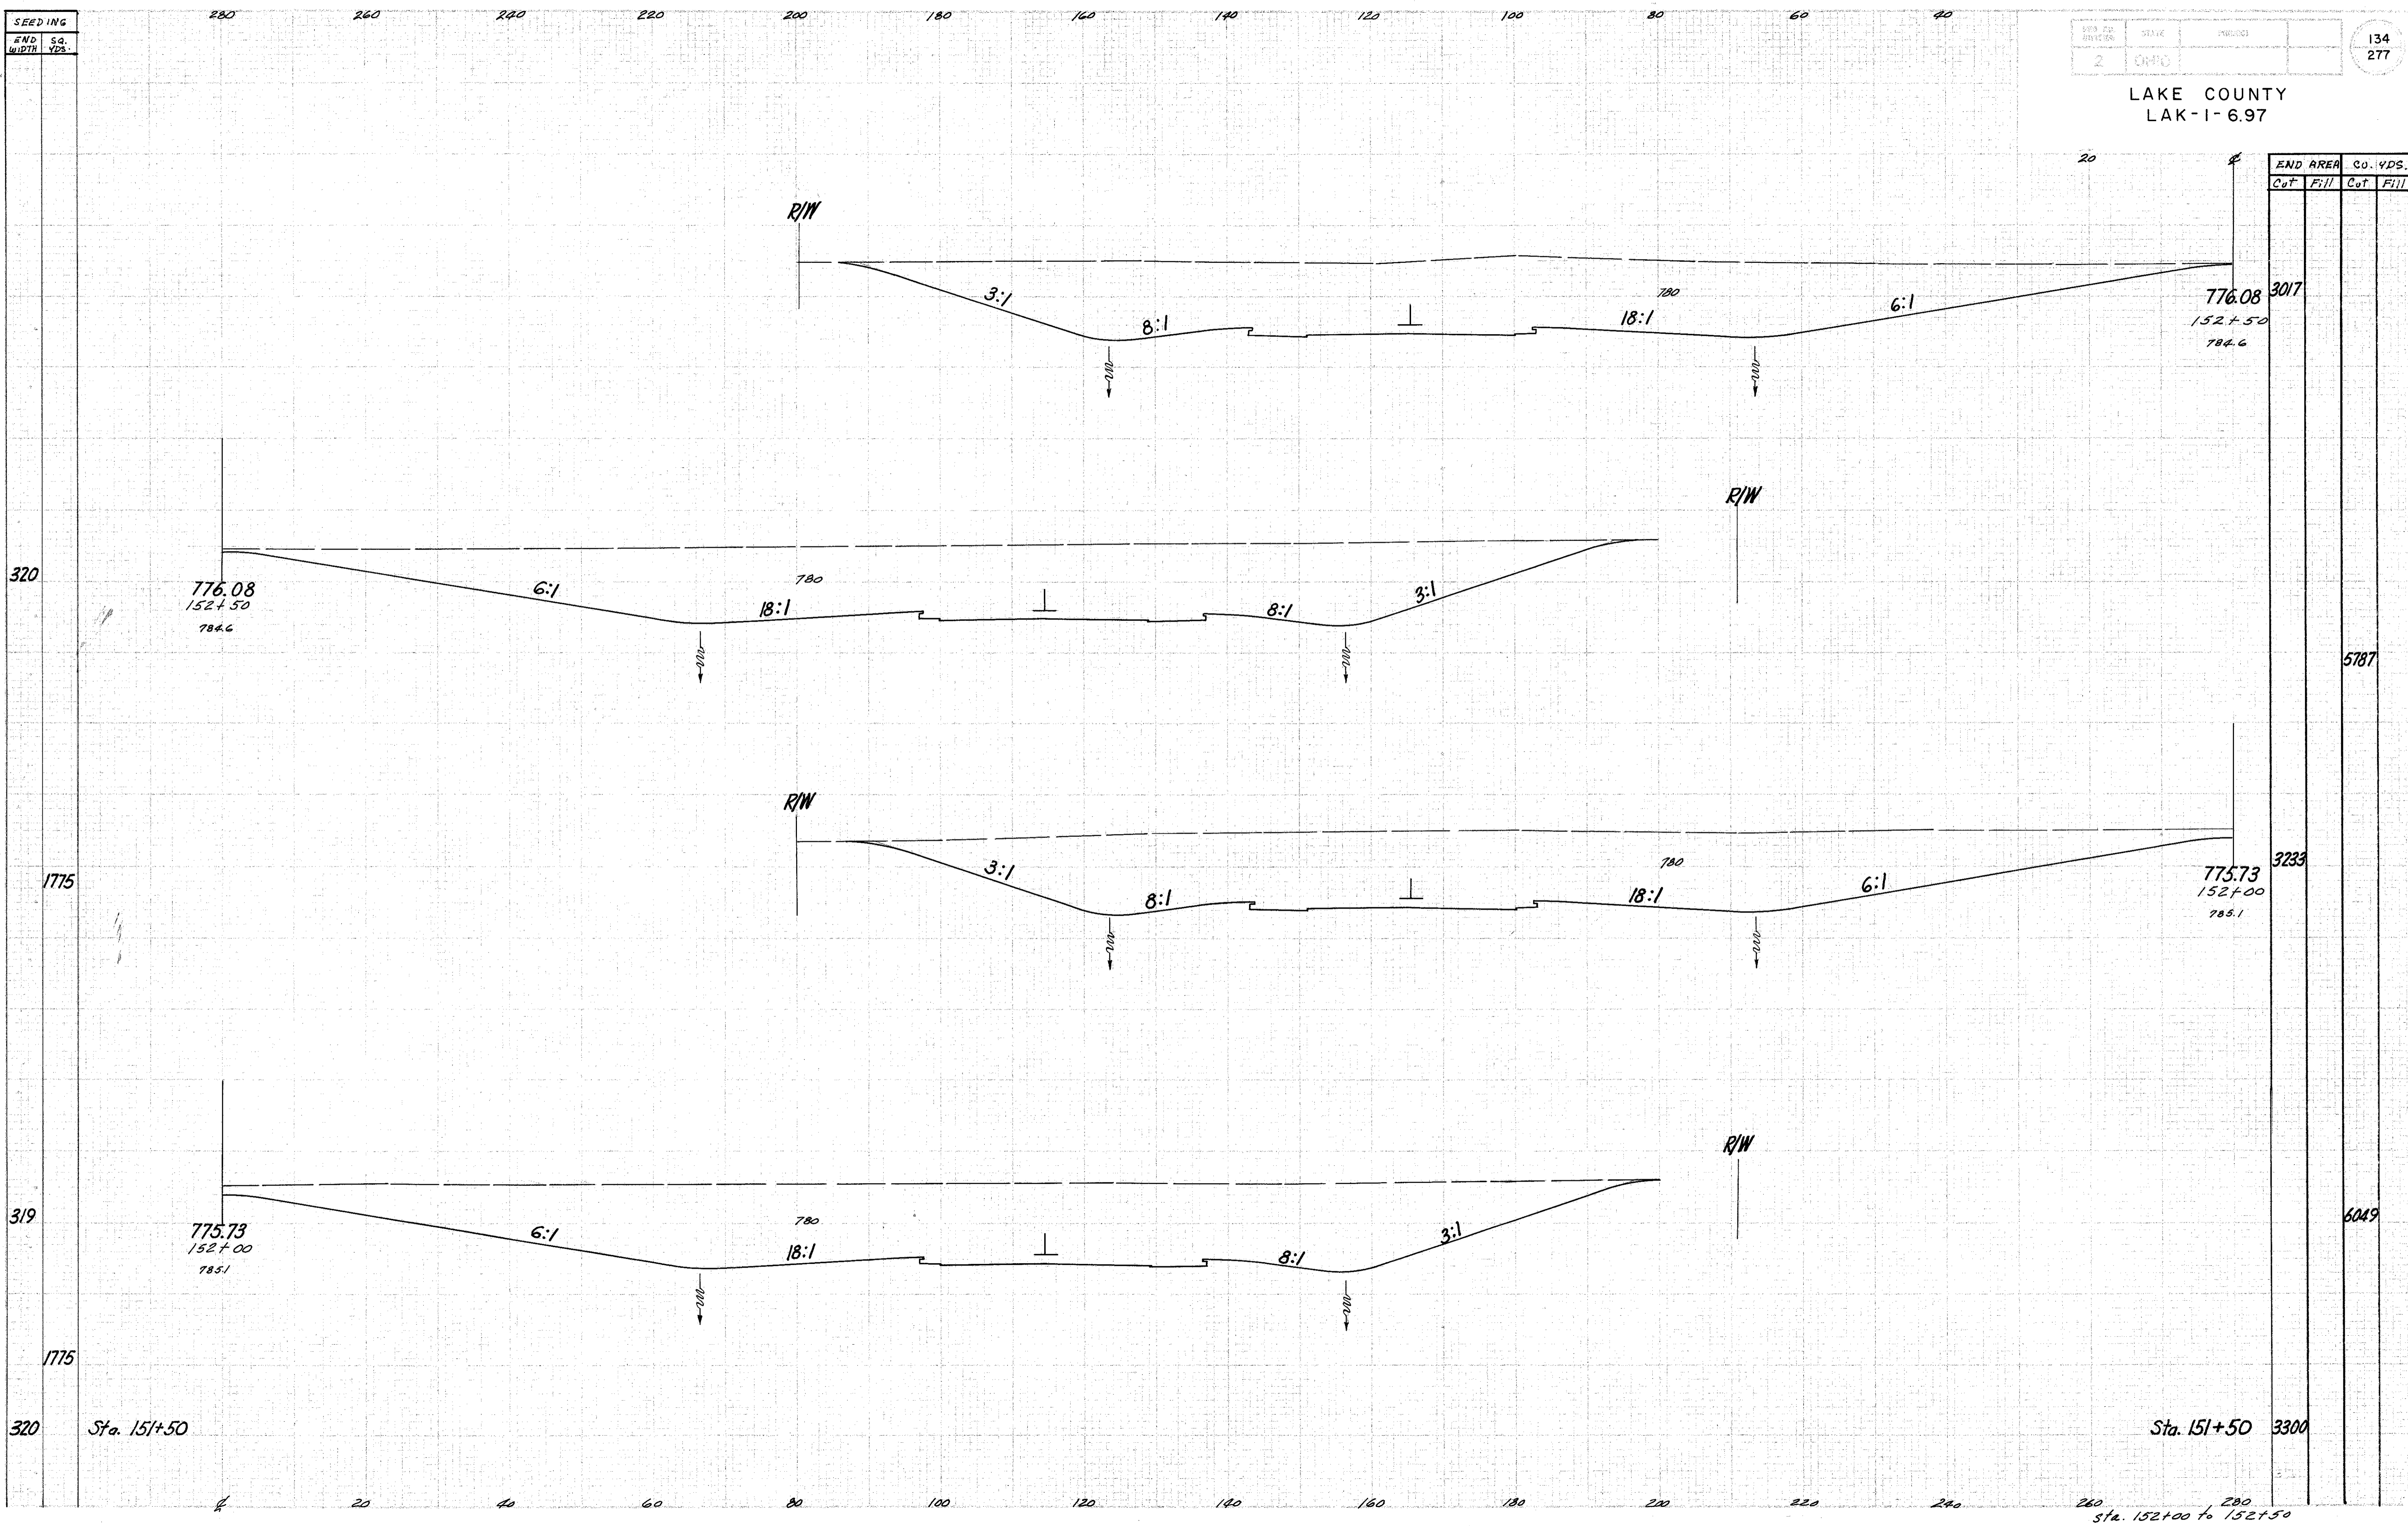

Sta. 151+50

Sta. 151+50

Sta. 152+00 to 152+50