

SEEDING  
END  
WIDTH

50  
YDS.  
173  
972  
177  
942  
162

280 260 240 220 200 180 160 140 120 100 80 60 40


PLANS	DATE	PROJECT
2	OHIO	

144  
277

LAKE COUNTY  
LAK-I-6.97

END AREA  
CU. YDS.

CUT	FILL	CUT	FILL
		388	
		733	
		404	
		631	

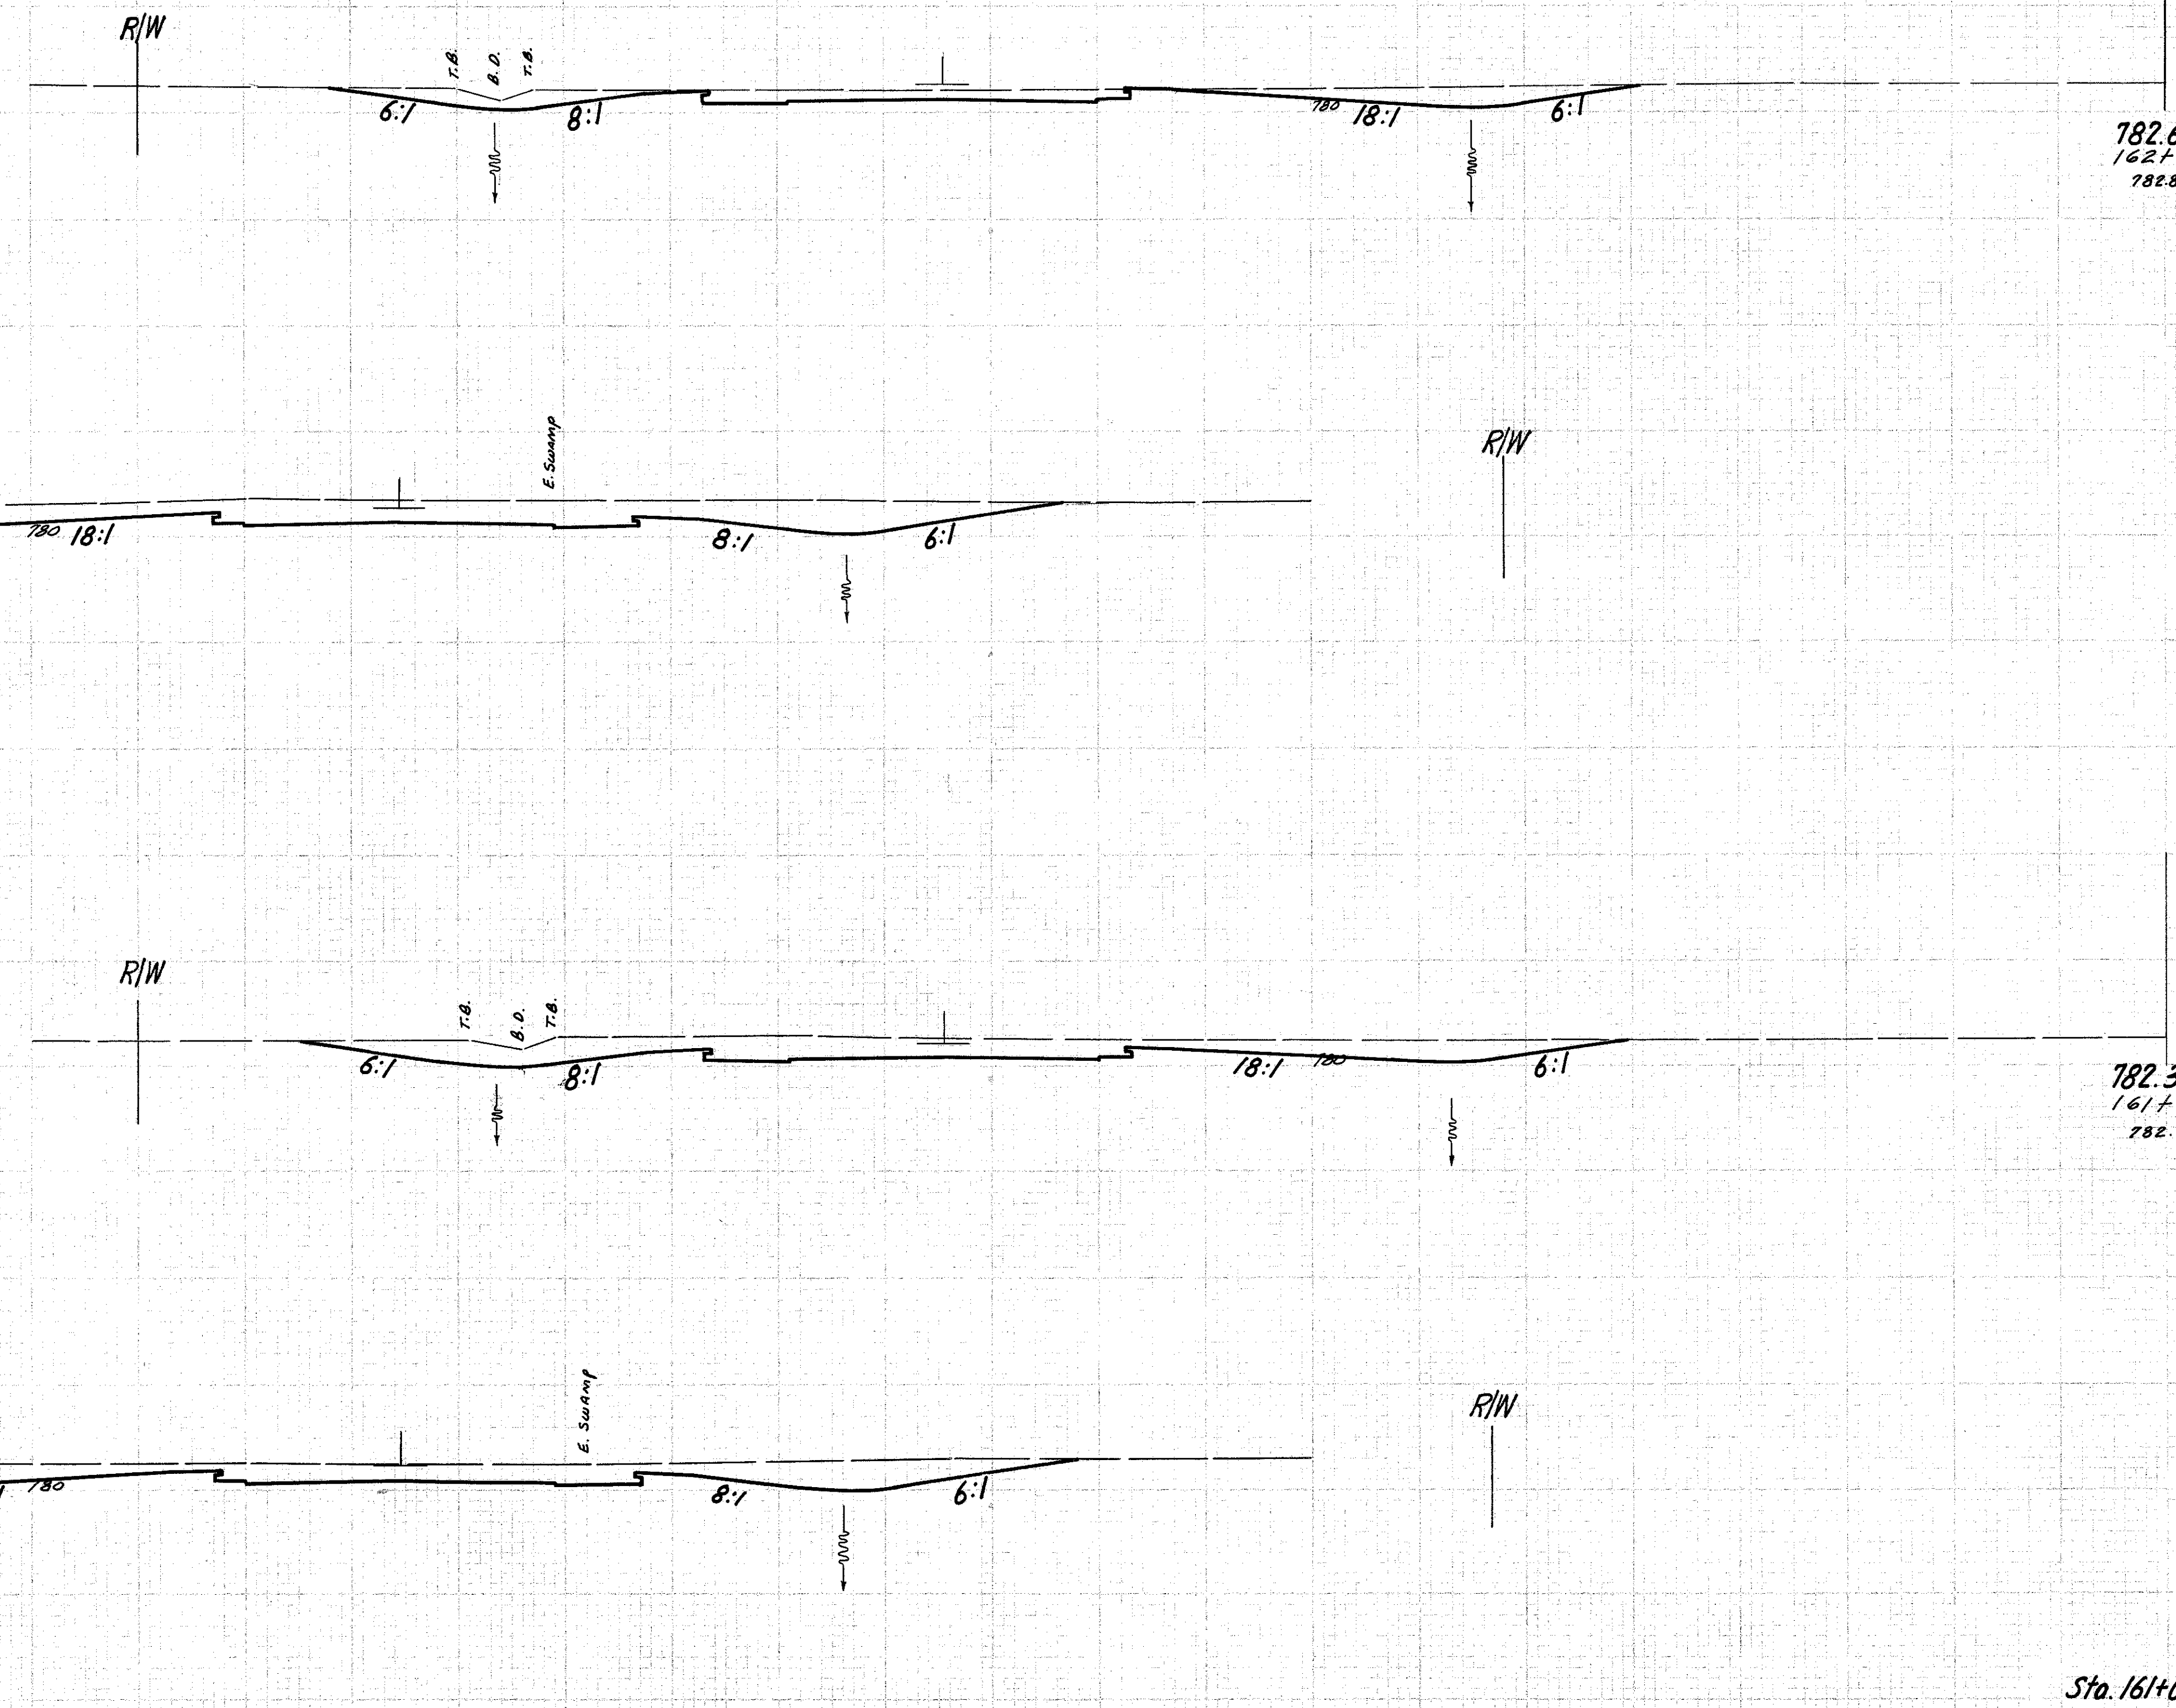

Sta. 161+00

Sta. 161+00 278

Sta. 161+50 to 162+00