


SEEDING  
END SQ. WIDTH YDS.

NO. 20	NO. 21	NO. 22	NO. 23	NO. 24
2	OHIO			

146  
277

LAKE COUNTY  
LAK-1-6.97

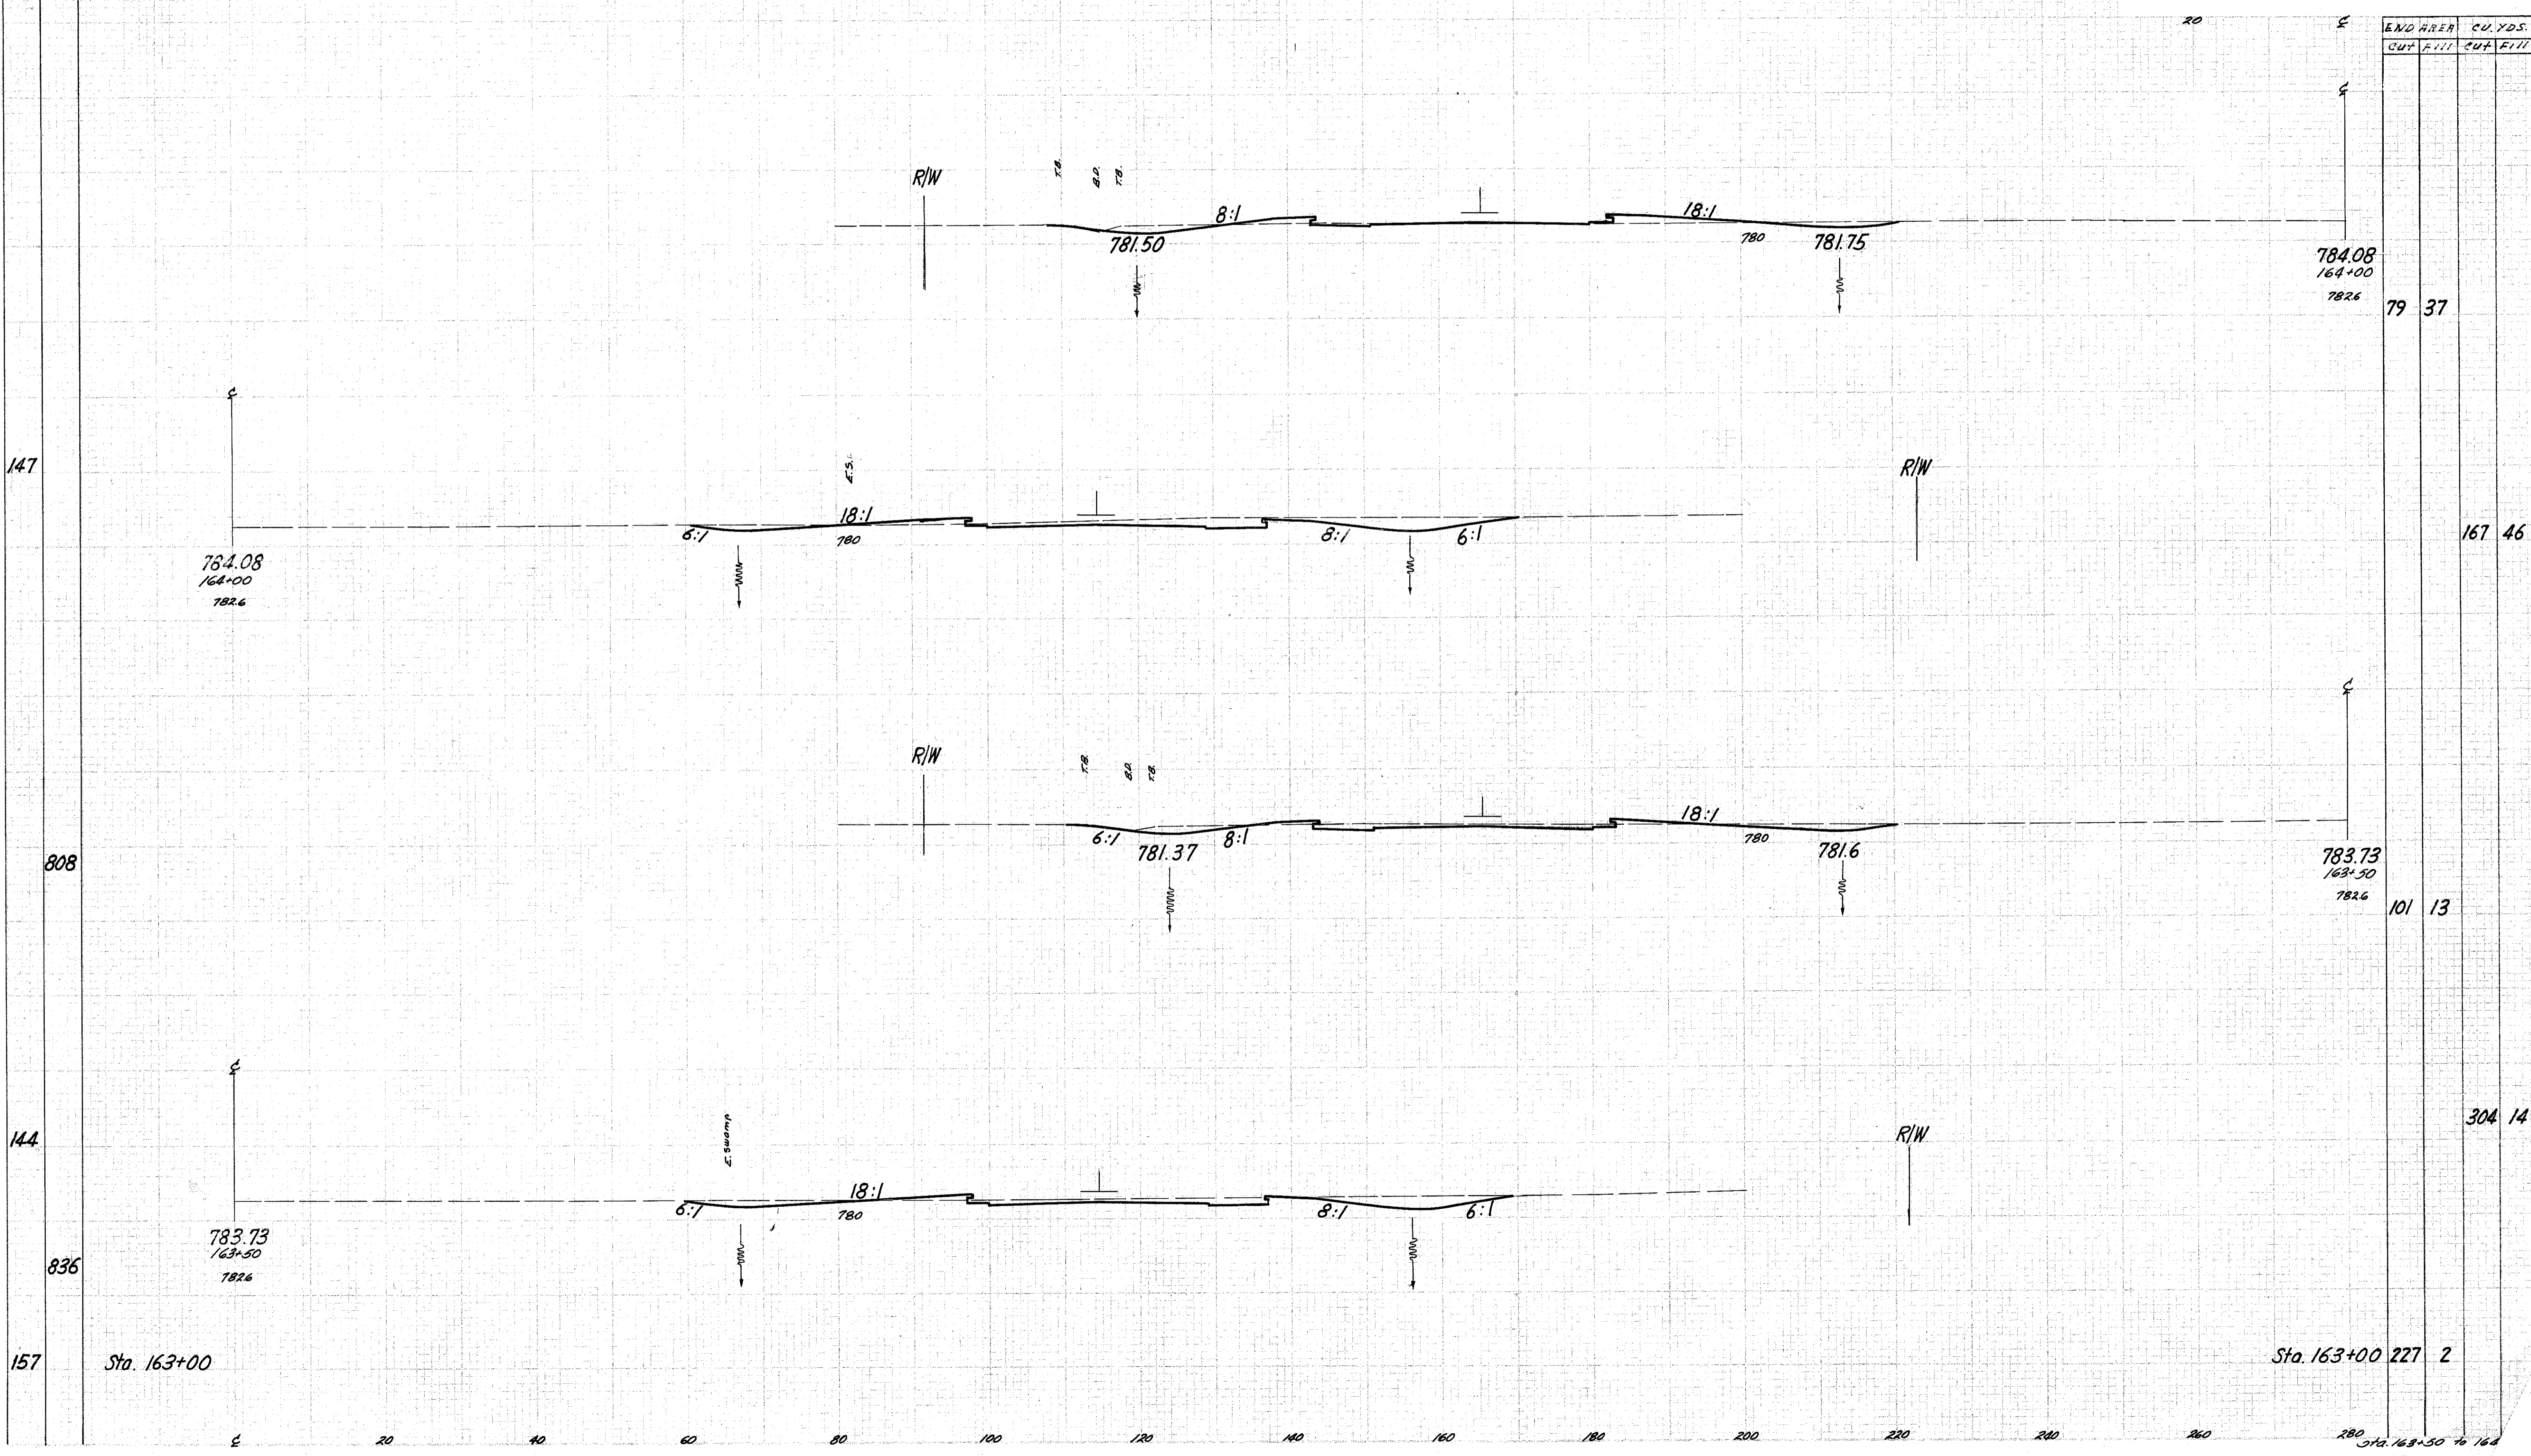

END AREA		CU. YDS.	
CUT	FILL	CUT	FILL

79	37		
167	46		
101	13		
304	14		
227	2		

147

808

144

836

157

Sta. 163+00

Sta. 163+00 227 2

784.08  
164+00  
782.6

783.73  
163+50  
782.6

781.50

781.37

781.75

781.6

784.08  
164+00  
782.6

783.73  
163+50  
782.6

Swamp

R/W

R/W

R/W

R/W

8:1

18:1

6:1

18:1

8:1

6:1

6:1

8:1

18:1

6:1

18:1

8:1

6:1

20 40 60 80 100 120 140 160 180 200 220 240 260 280