


SEEDING
 END SQ.
 WIDTH YDS

PROJECT NO.	STATE	PROJECT
2	OHIO	

149
277

LAKE COUNTY
 LAK-1-6.97

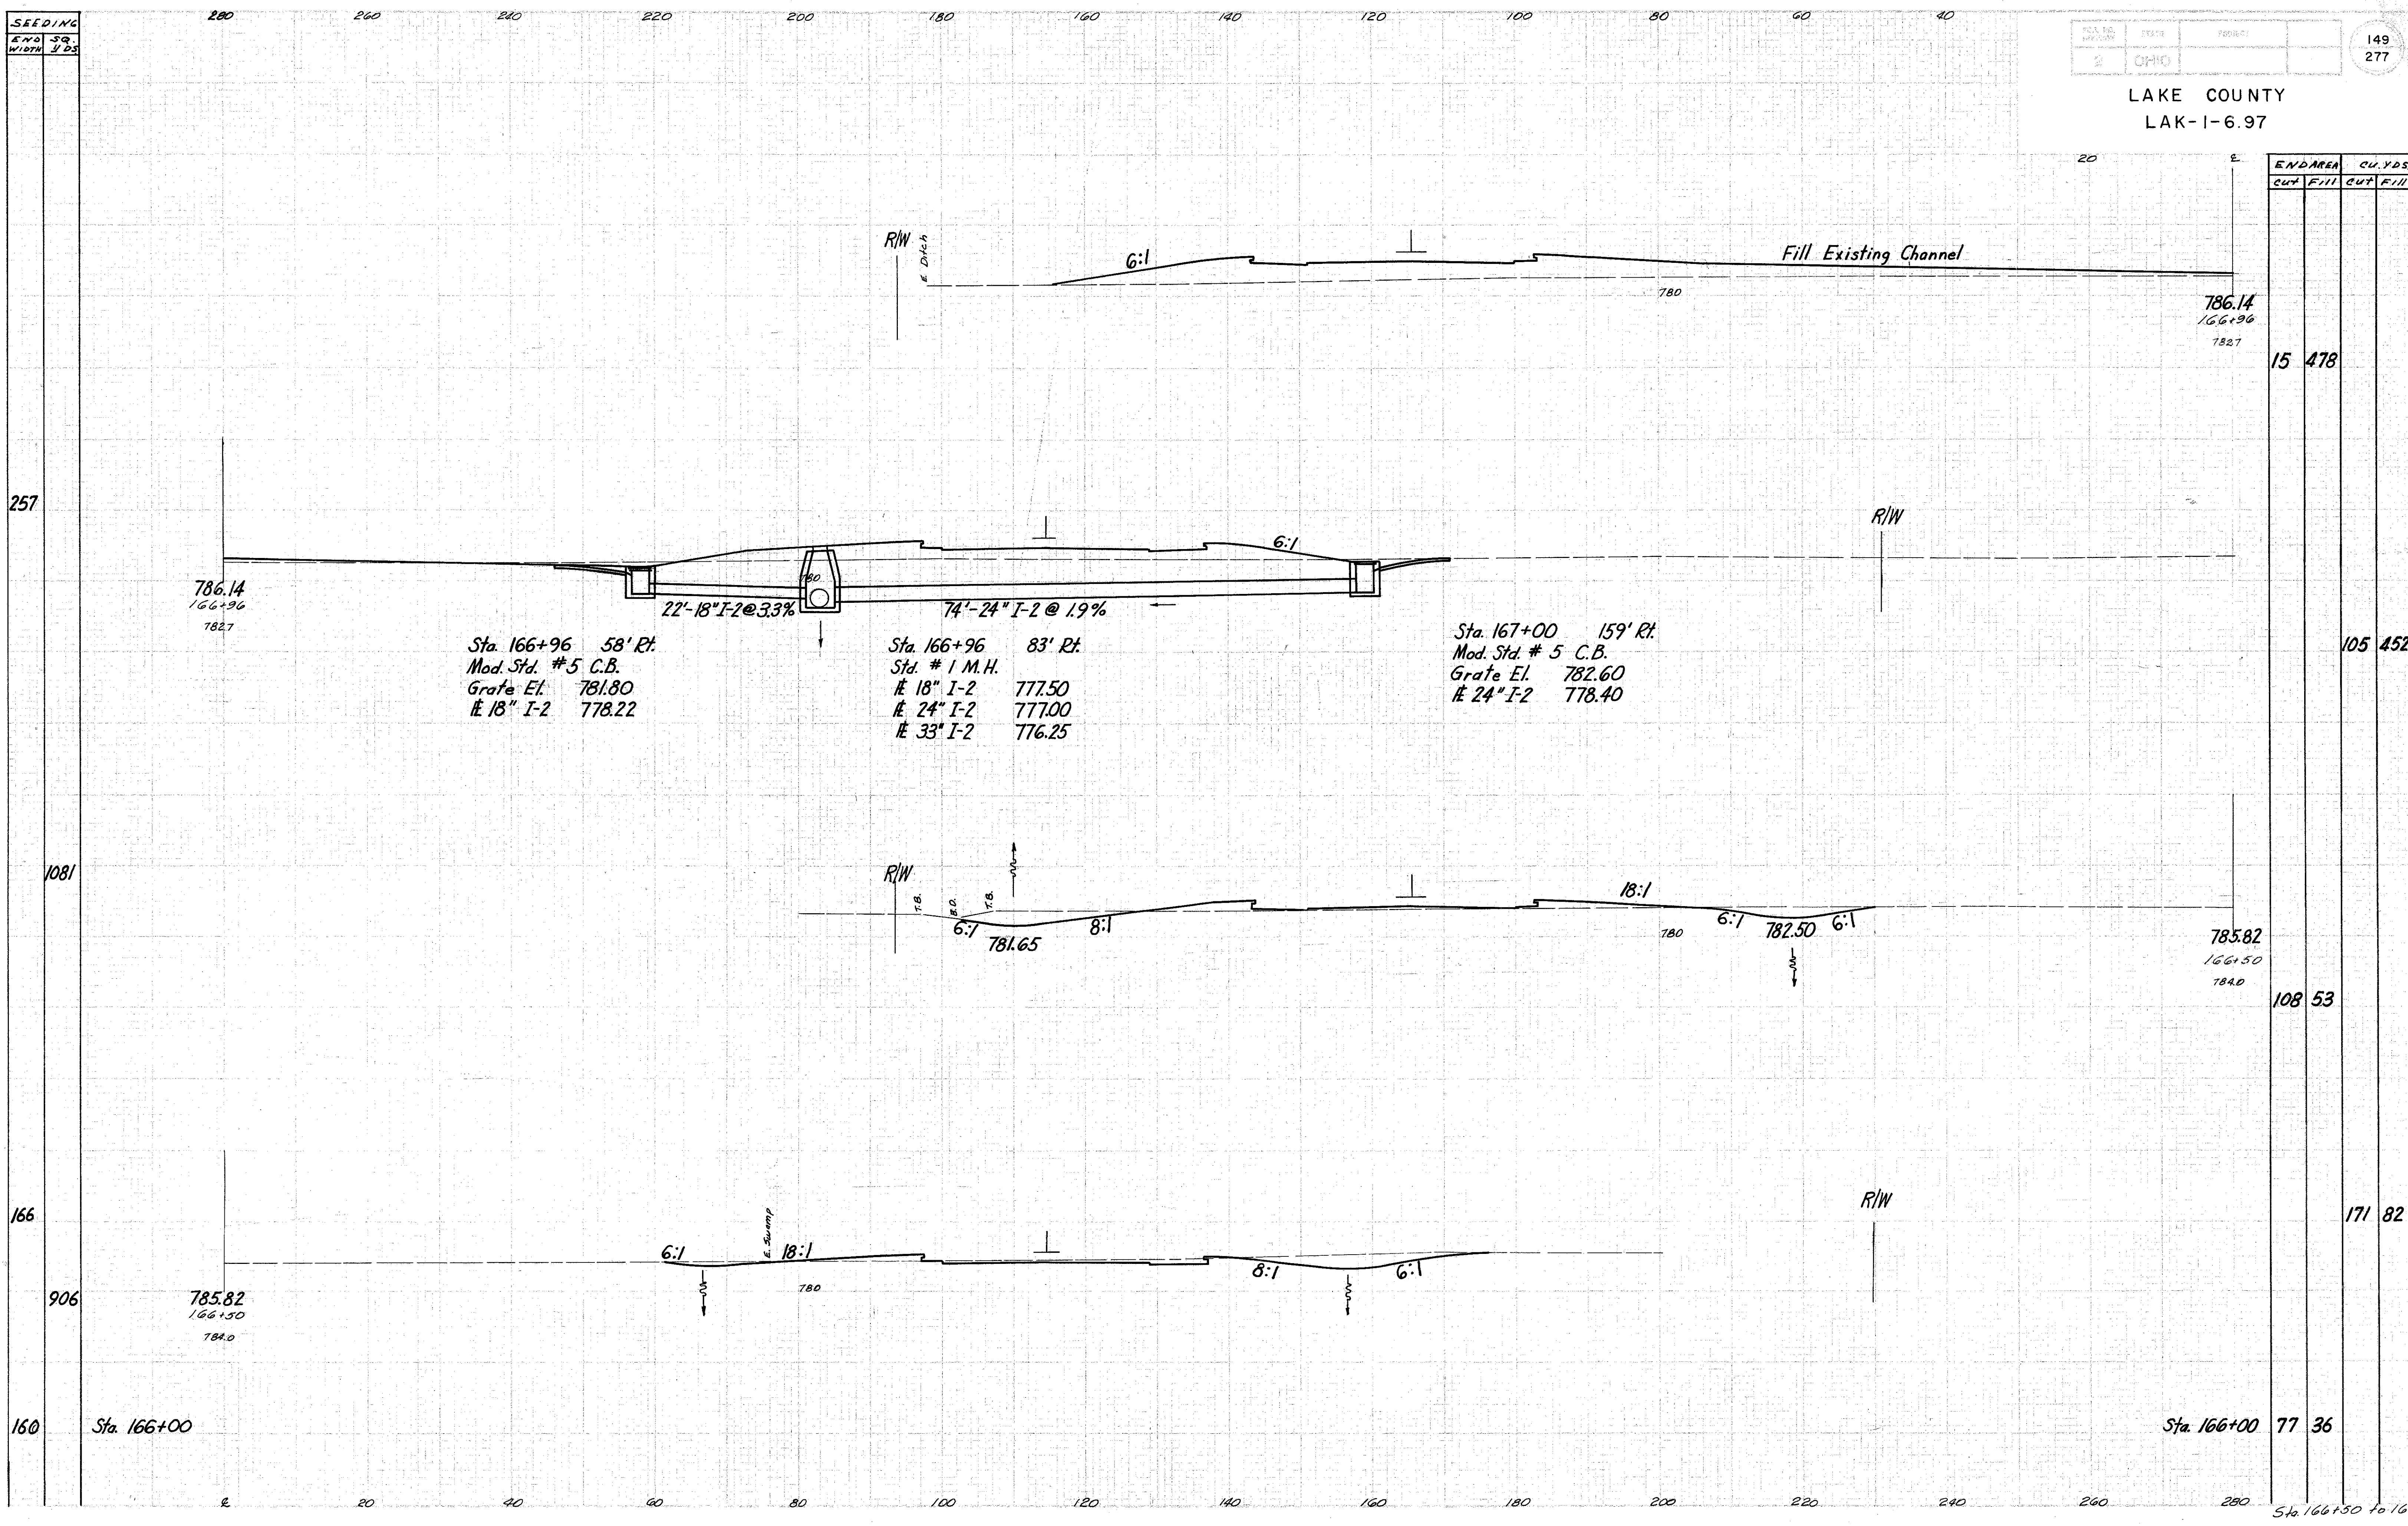

END AREA	CU. YDS.	
	CUT	FILL
15	478	
105	452	
108	53	
171	82	
77	36	

786.14
166+96
782.7

Sta. 166+96 58' Rt.
 Mod. Std. #5 C.B.
 Grate El. 781.80
 # 18" I-2 778.22

Sta. 166+96 83' Rt.
 Std. # 1 M.H.
 # 18" I-2 777.50
 # 24" I-2 777.00
 # 33" I-2 776.25

Sta. 167+00 159' Rt.
 Mod. Std. # 5 C.B.
 Grate El. 782.60
 # 24" I-2 778.40

786.14
166+96
782.7

785.82
166+50
784.0

785.82
166+50
784.0

Sta. 166+00 77 36

Sta. 166+50 to 166+5