


SEEDING
END WIDTH
sq. YDS.

FED. RD. DIST. NO. 2
STATE OHIO
PROJECT NO. 168
277

LAKE COUNTY
LAK-1-6.97

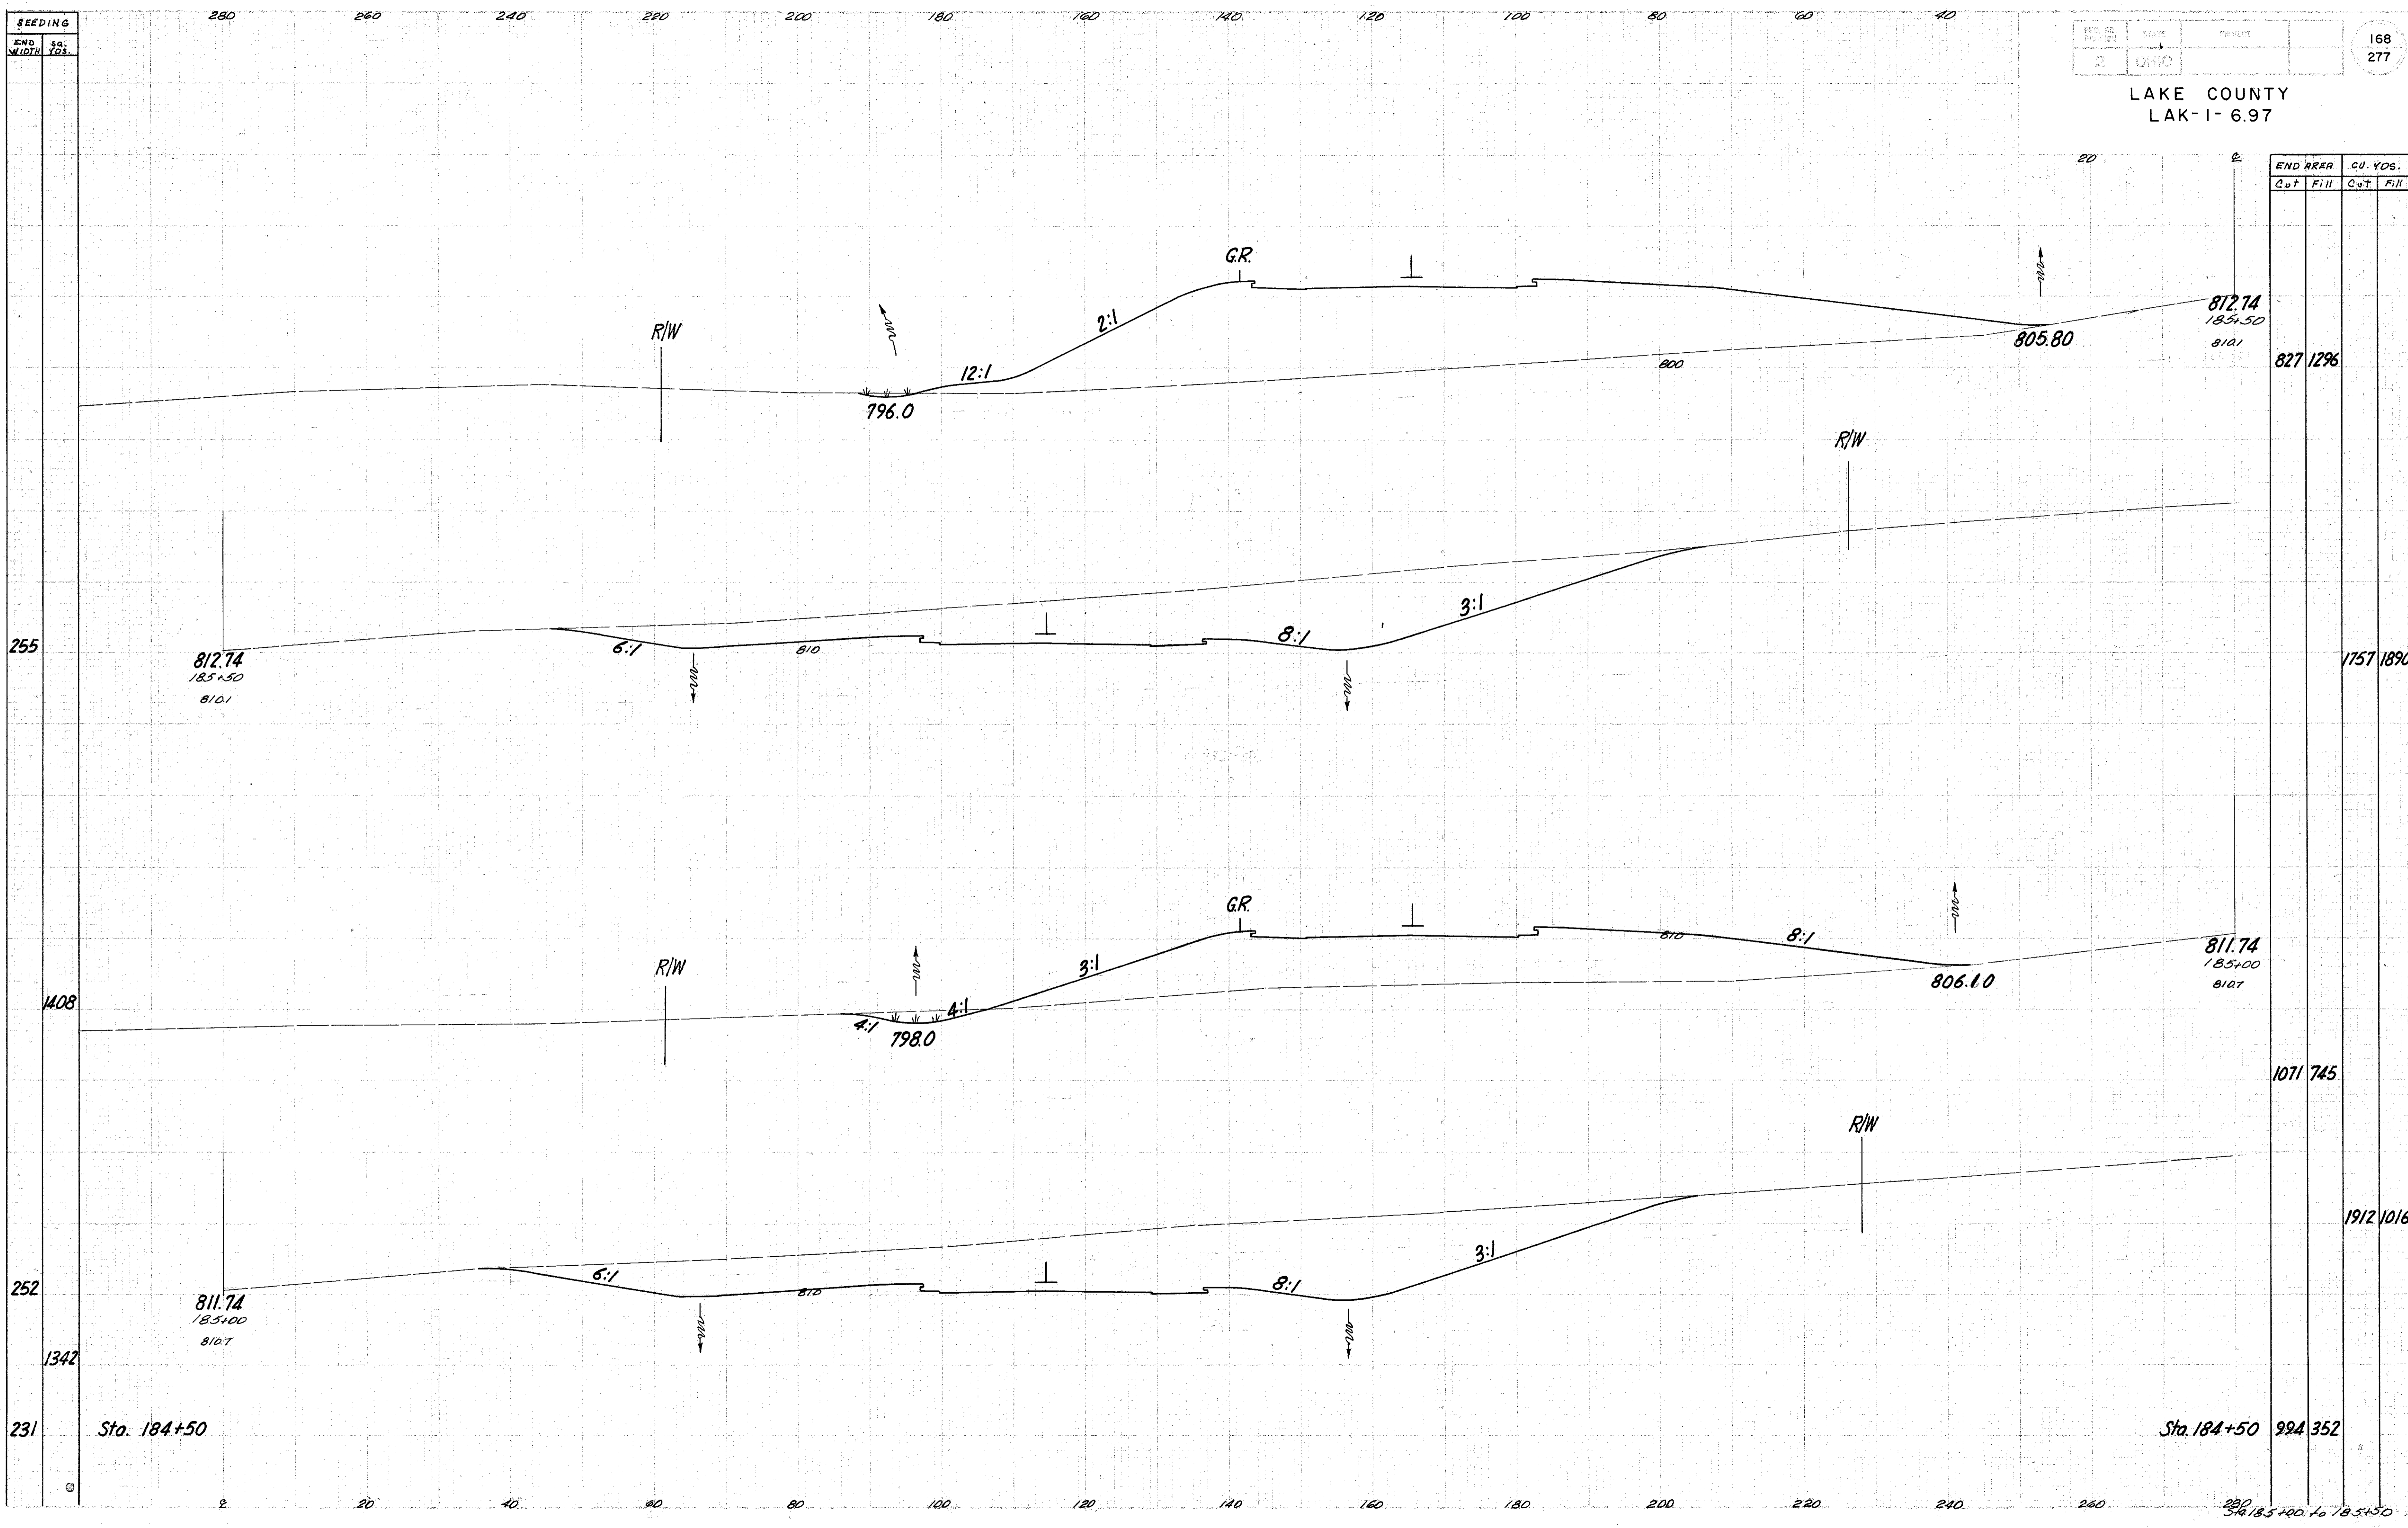

END AREA
CU. YDS.

Section	End Area Cut	End Area Fill	Cu. Yds. Cut	Cu. Yds. Fill
Top Section	827	1296		
Middle Section	1757	1890		
Bottom Section	1071	745		
Total	994	352		

Sta. 184+50

Sta. 184+50