


SEEDING
END STA.
WATER 72.5

280 260 240 220 200 180 160 140 120 100 80 60 40

170
277

LAKE COUNTY
LAK-I-6.97

END AREA
CU. YDS.

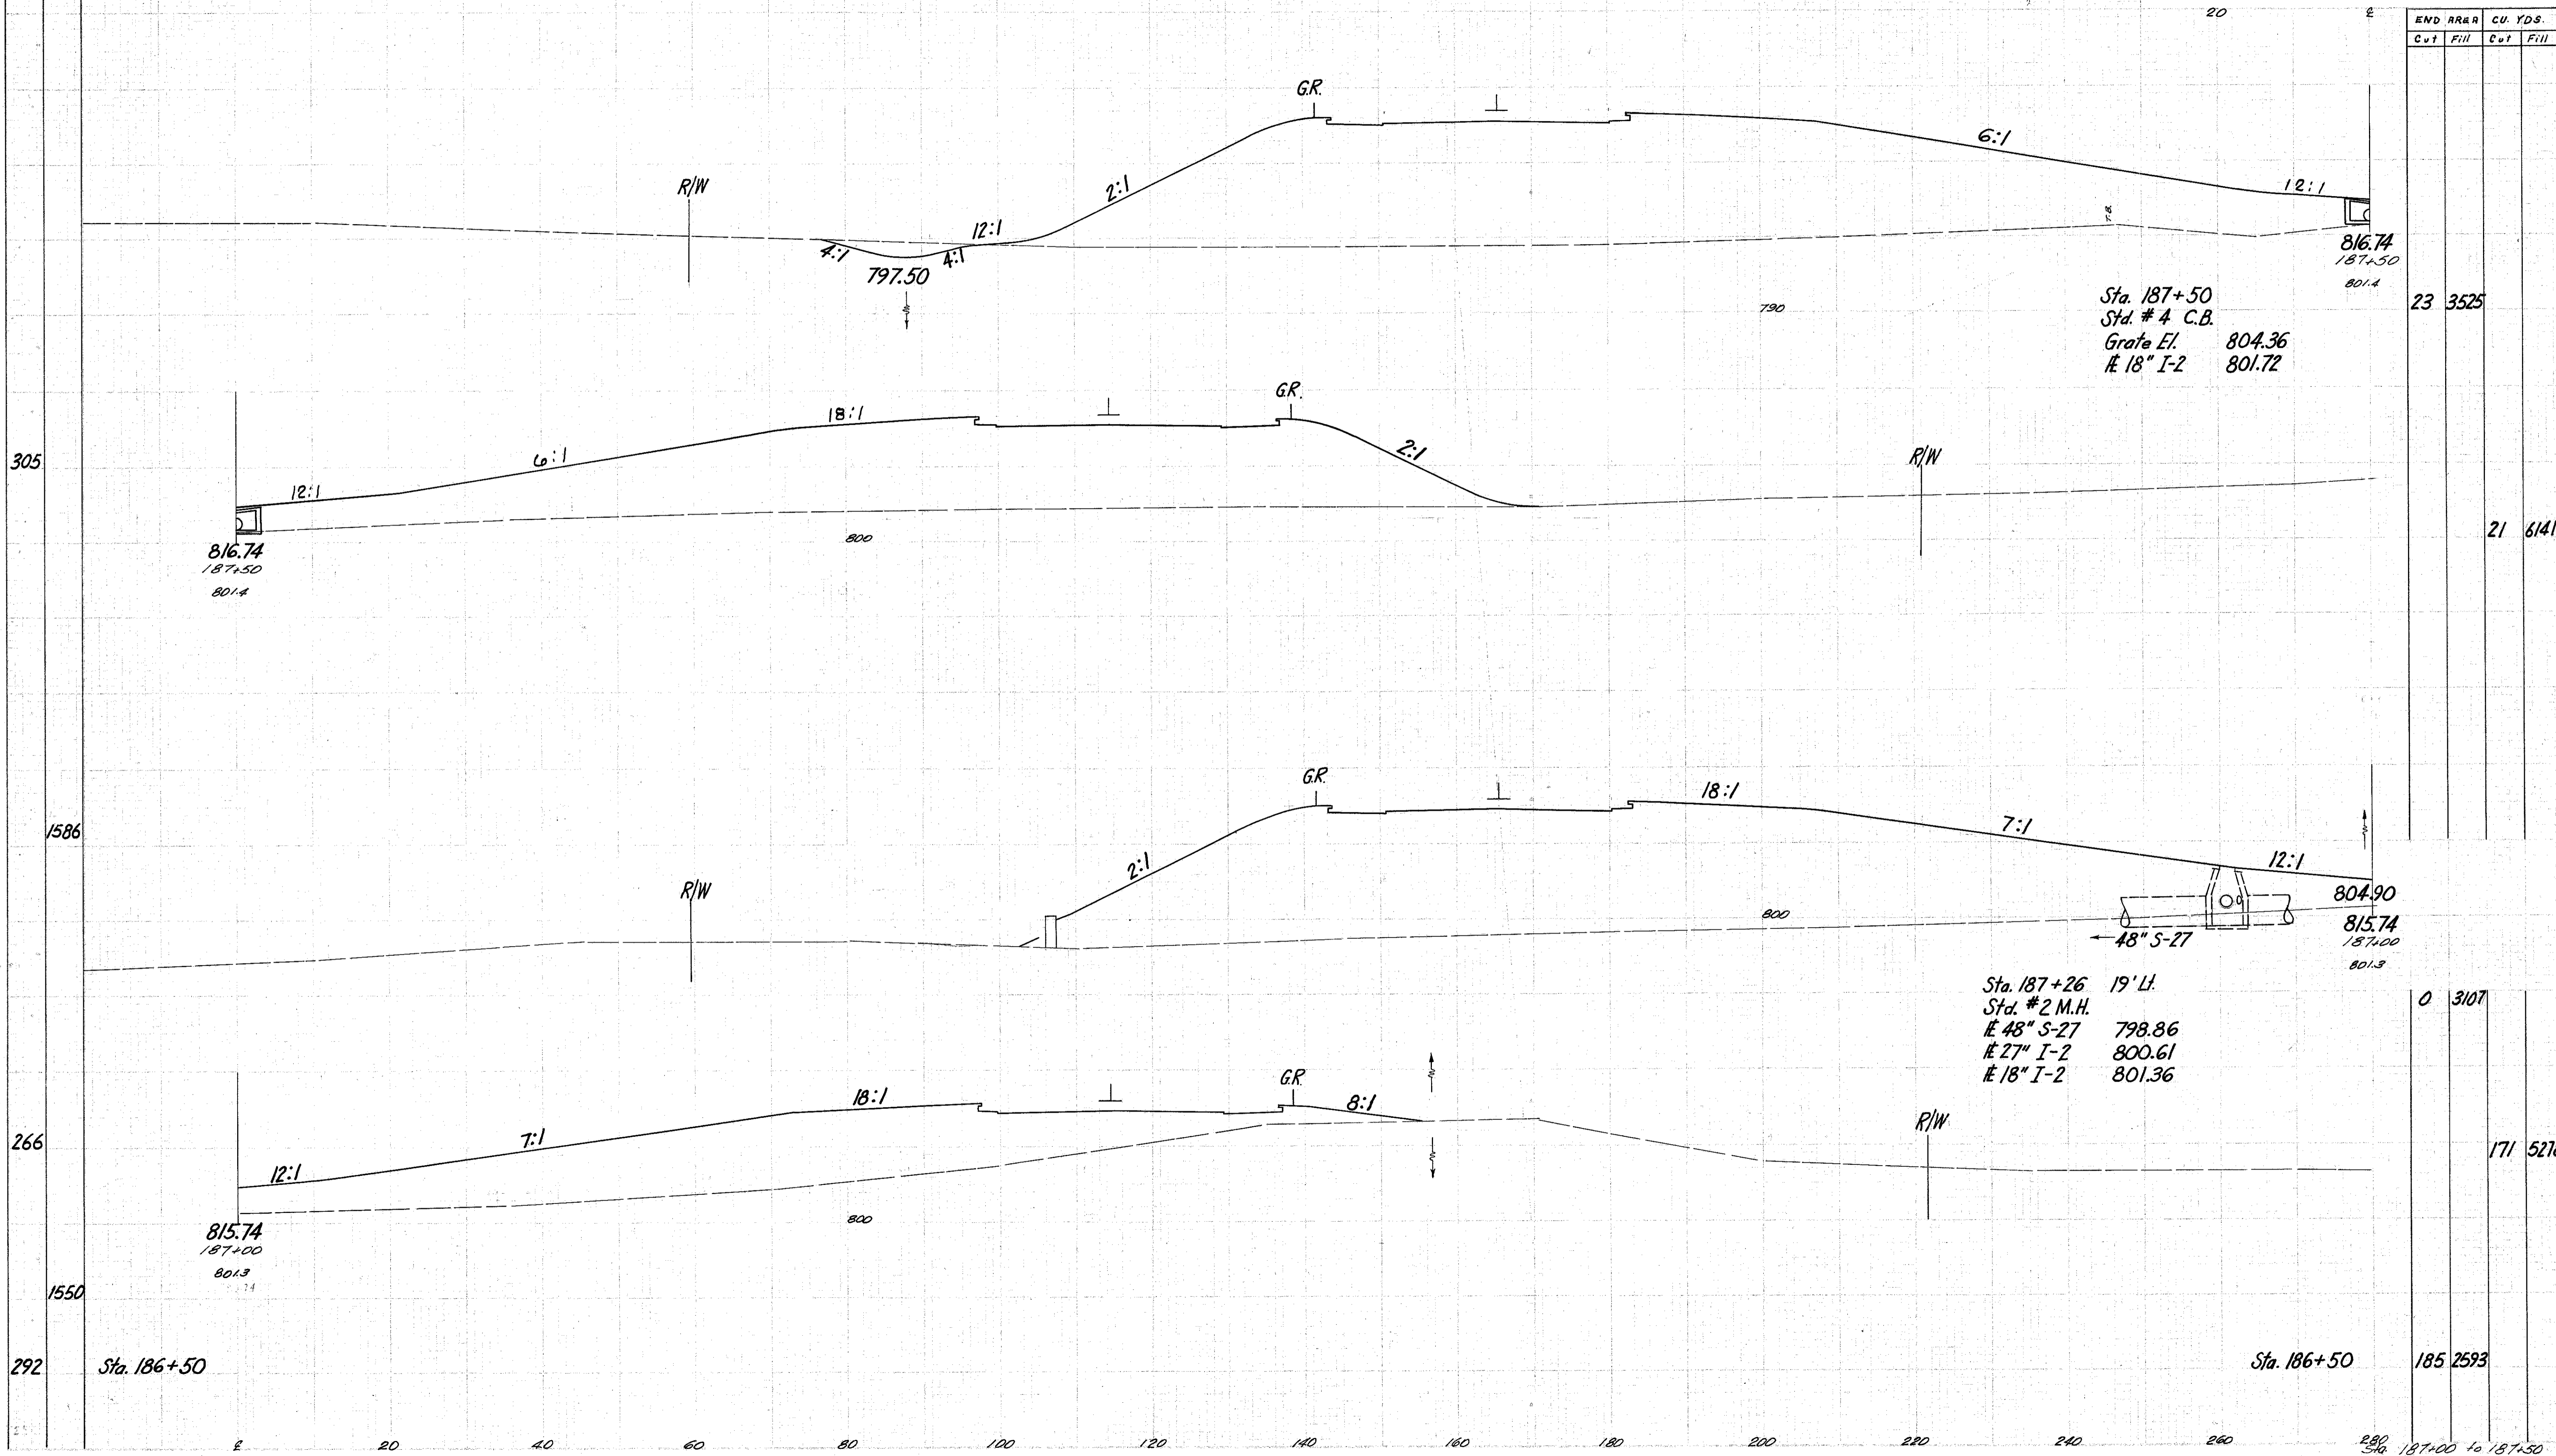

Sta. 187+50
Std. # 4 C.B.
Grate El. 804.36
18" I-2 801.72

Sta. 187+26 19' L.
Std. # 2 M.H.
48" S-27 798.86
27" I-2 800.61
18" I-2 801.36

END AREA		CU. YDS.	
Cut	Fill	Cut	Fill
23	3525		
21	6141		
0	3107		
171	5278		
185	2593		

Sta. 186+50

Sta. 186+50

Sta. 187+00 to 187+50