


SEEDING
END WIDTH 36"
125'

NO.	DATE	PROJECT
2	0410	

174
277

LAKE COUNTY
LAK-1-6.97

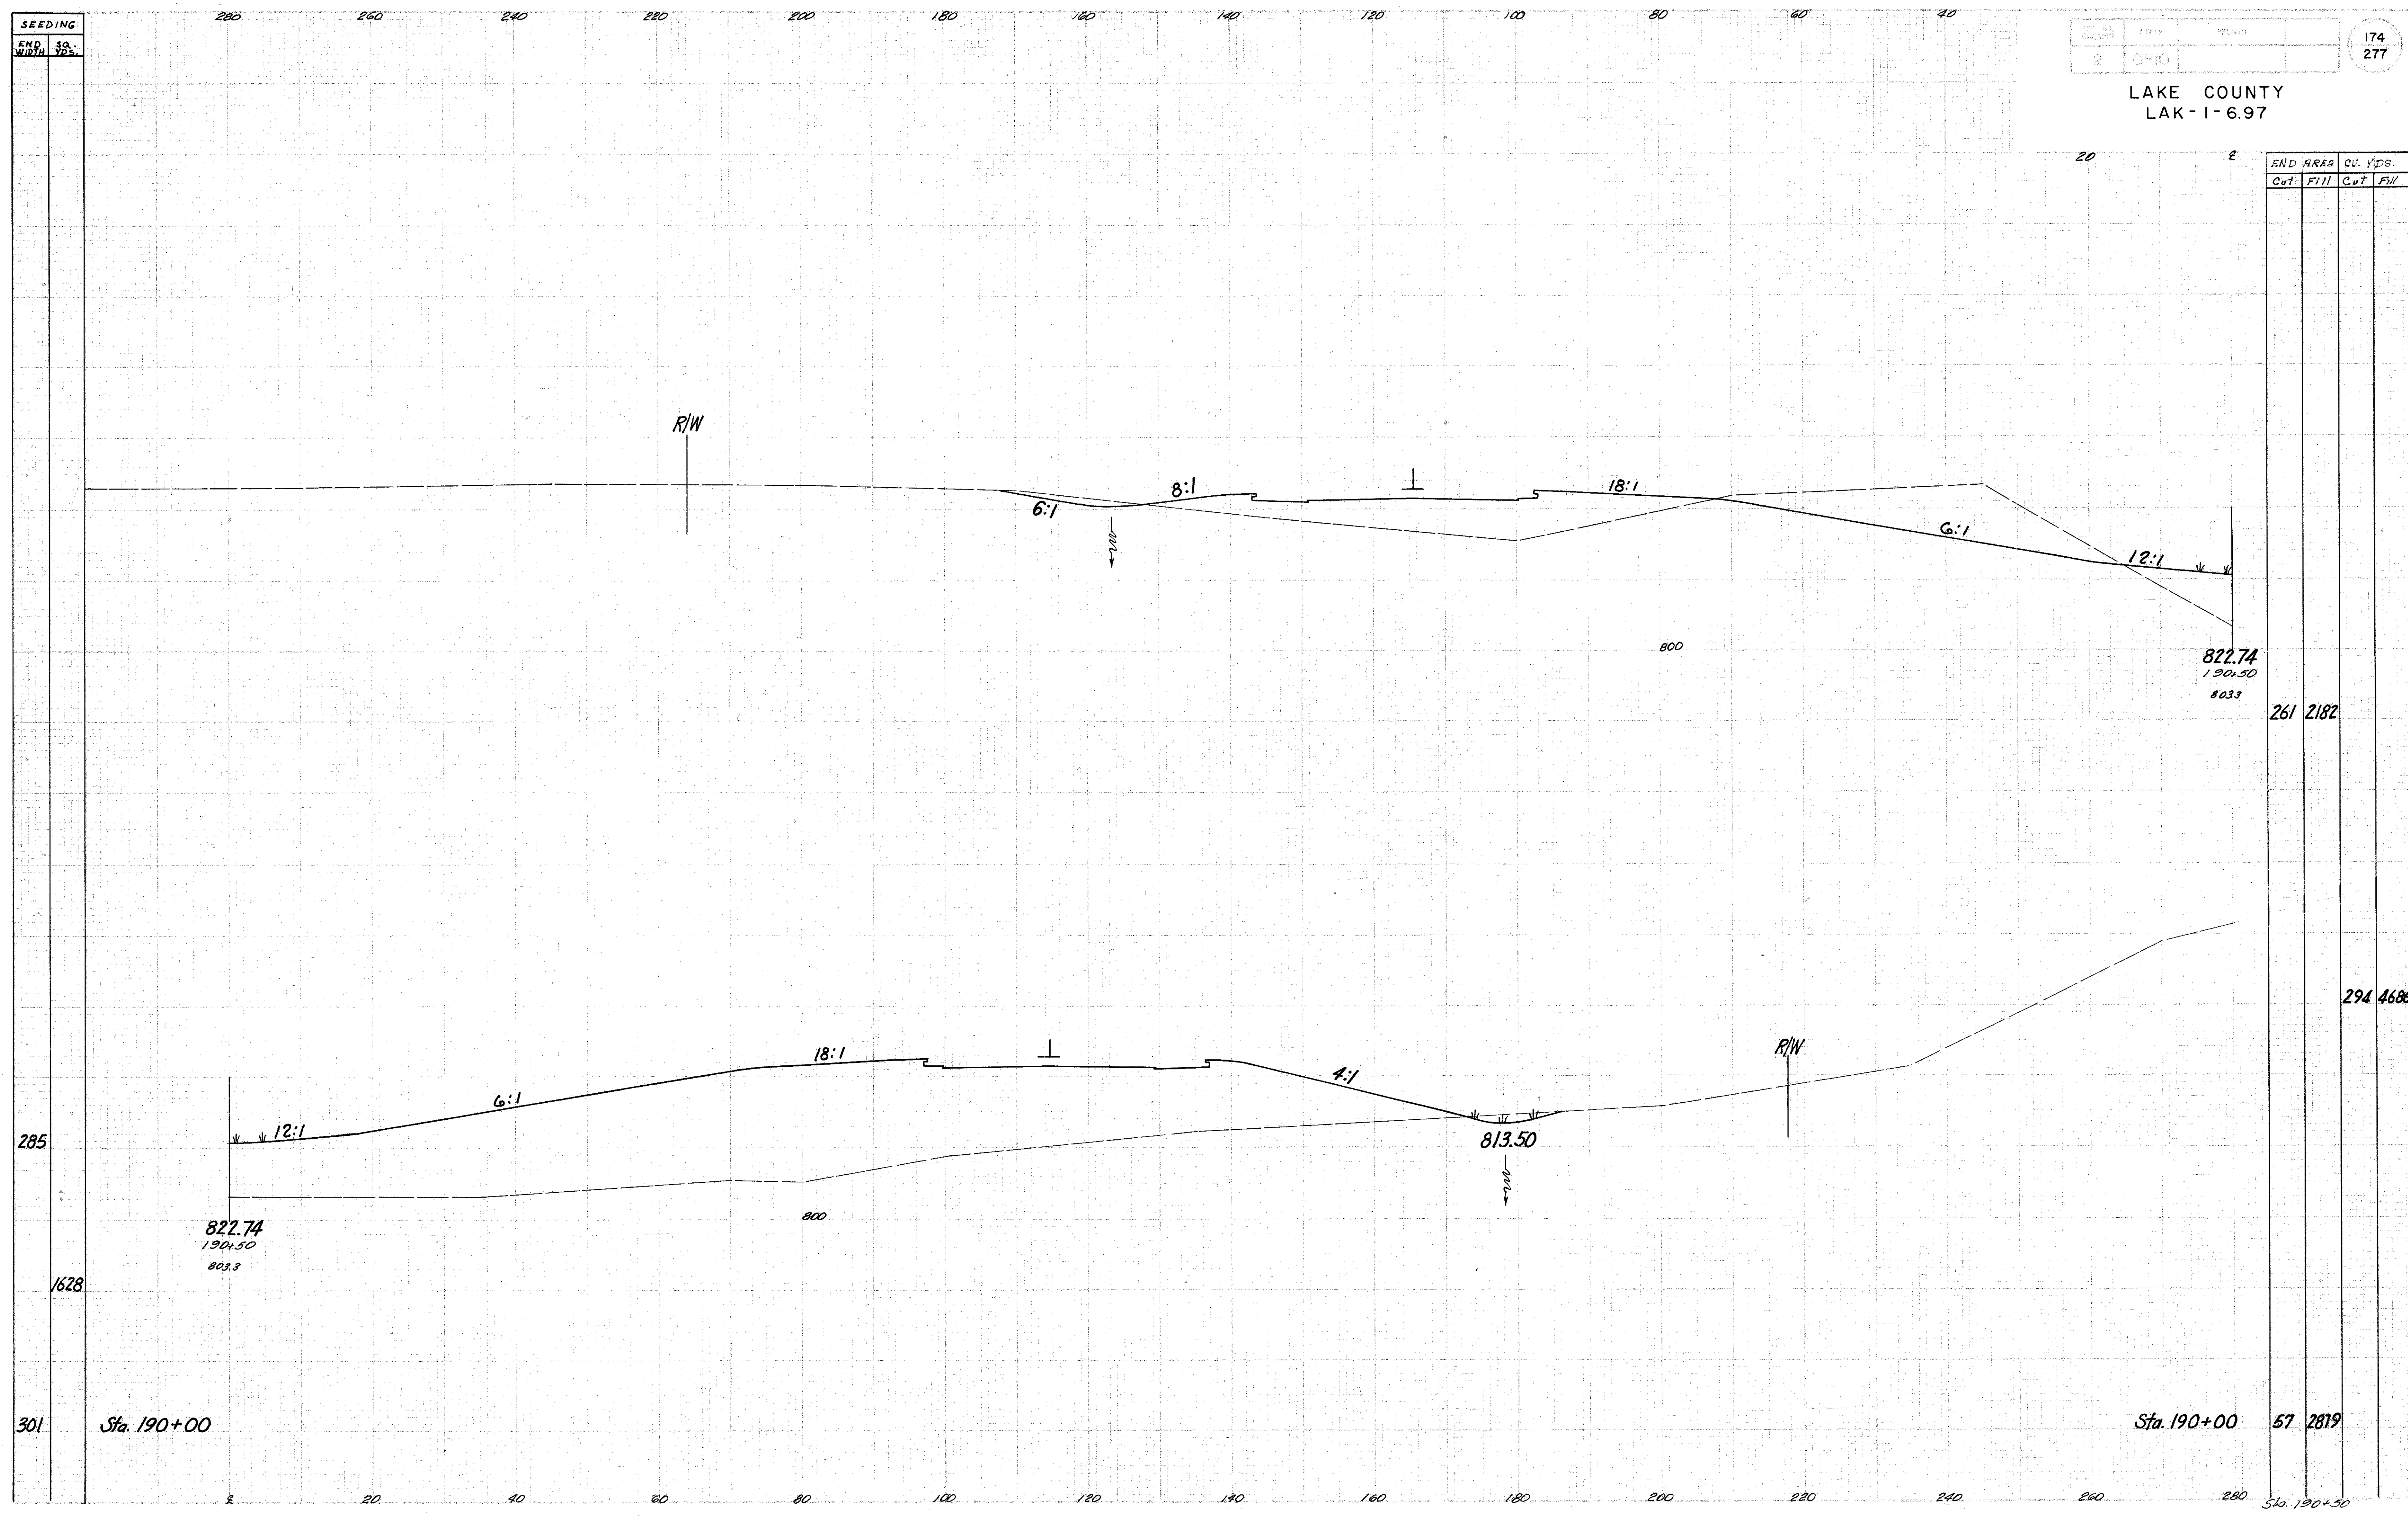

END AREA		CU. YDS.	
Cut	Fill	Cut	Fill

261	2182		

294 4686

285

1628

301

Sta. 190+00

Sta. 190+00

57 2819

Sta. 190+50