


SEEDING
AND SO.
WIDTH YDS.

177
277

LAKE COUNTY
LAK-1-6.97

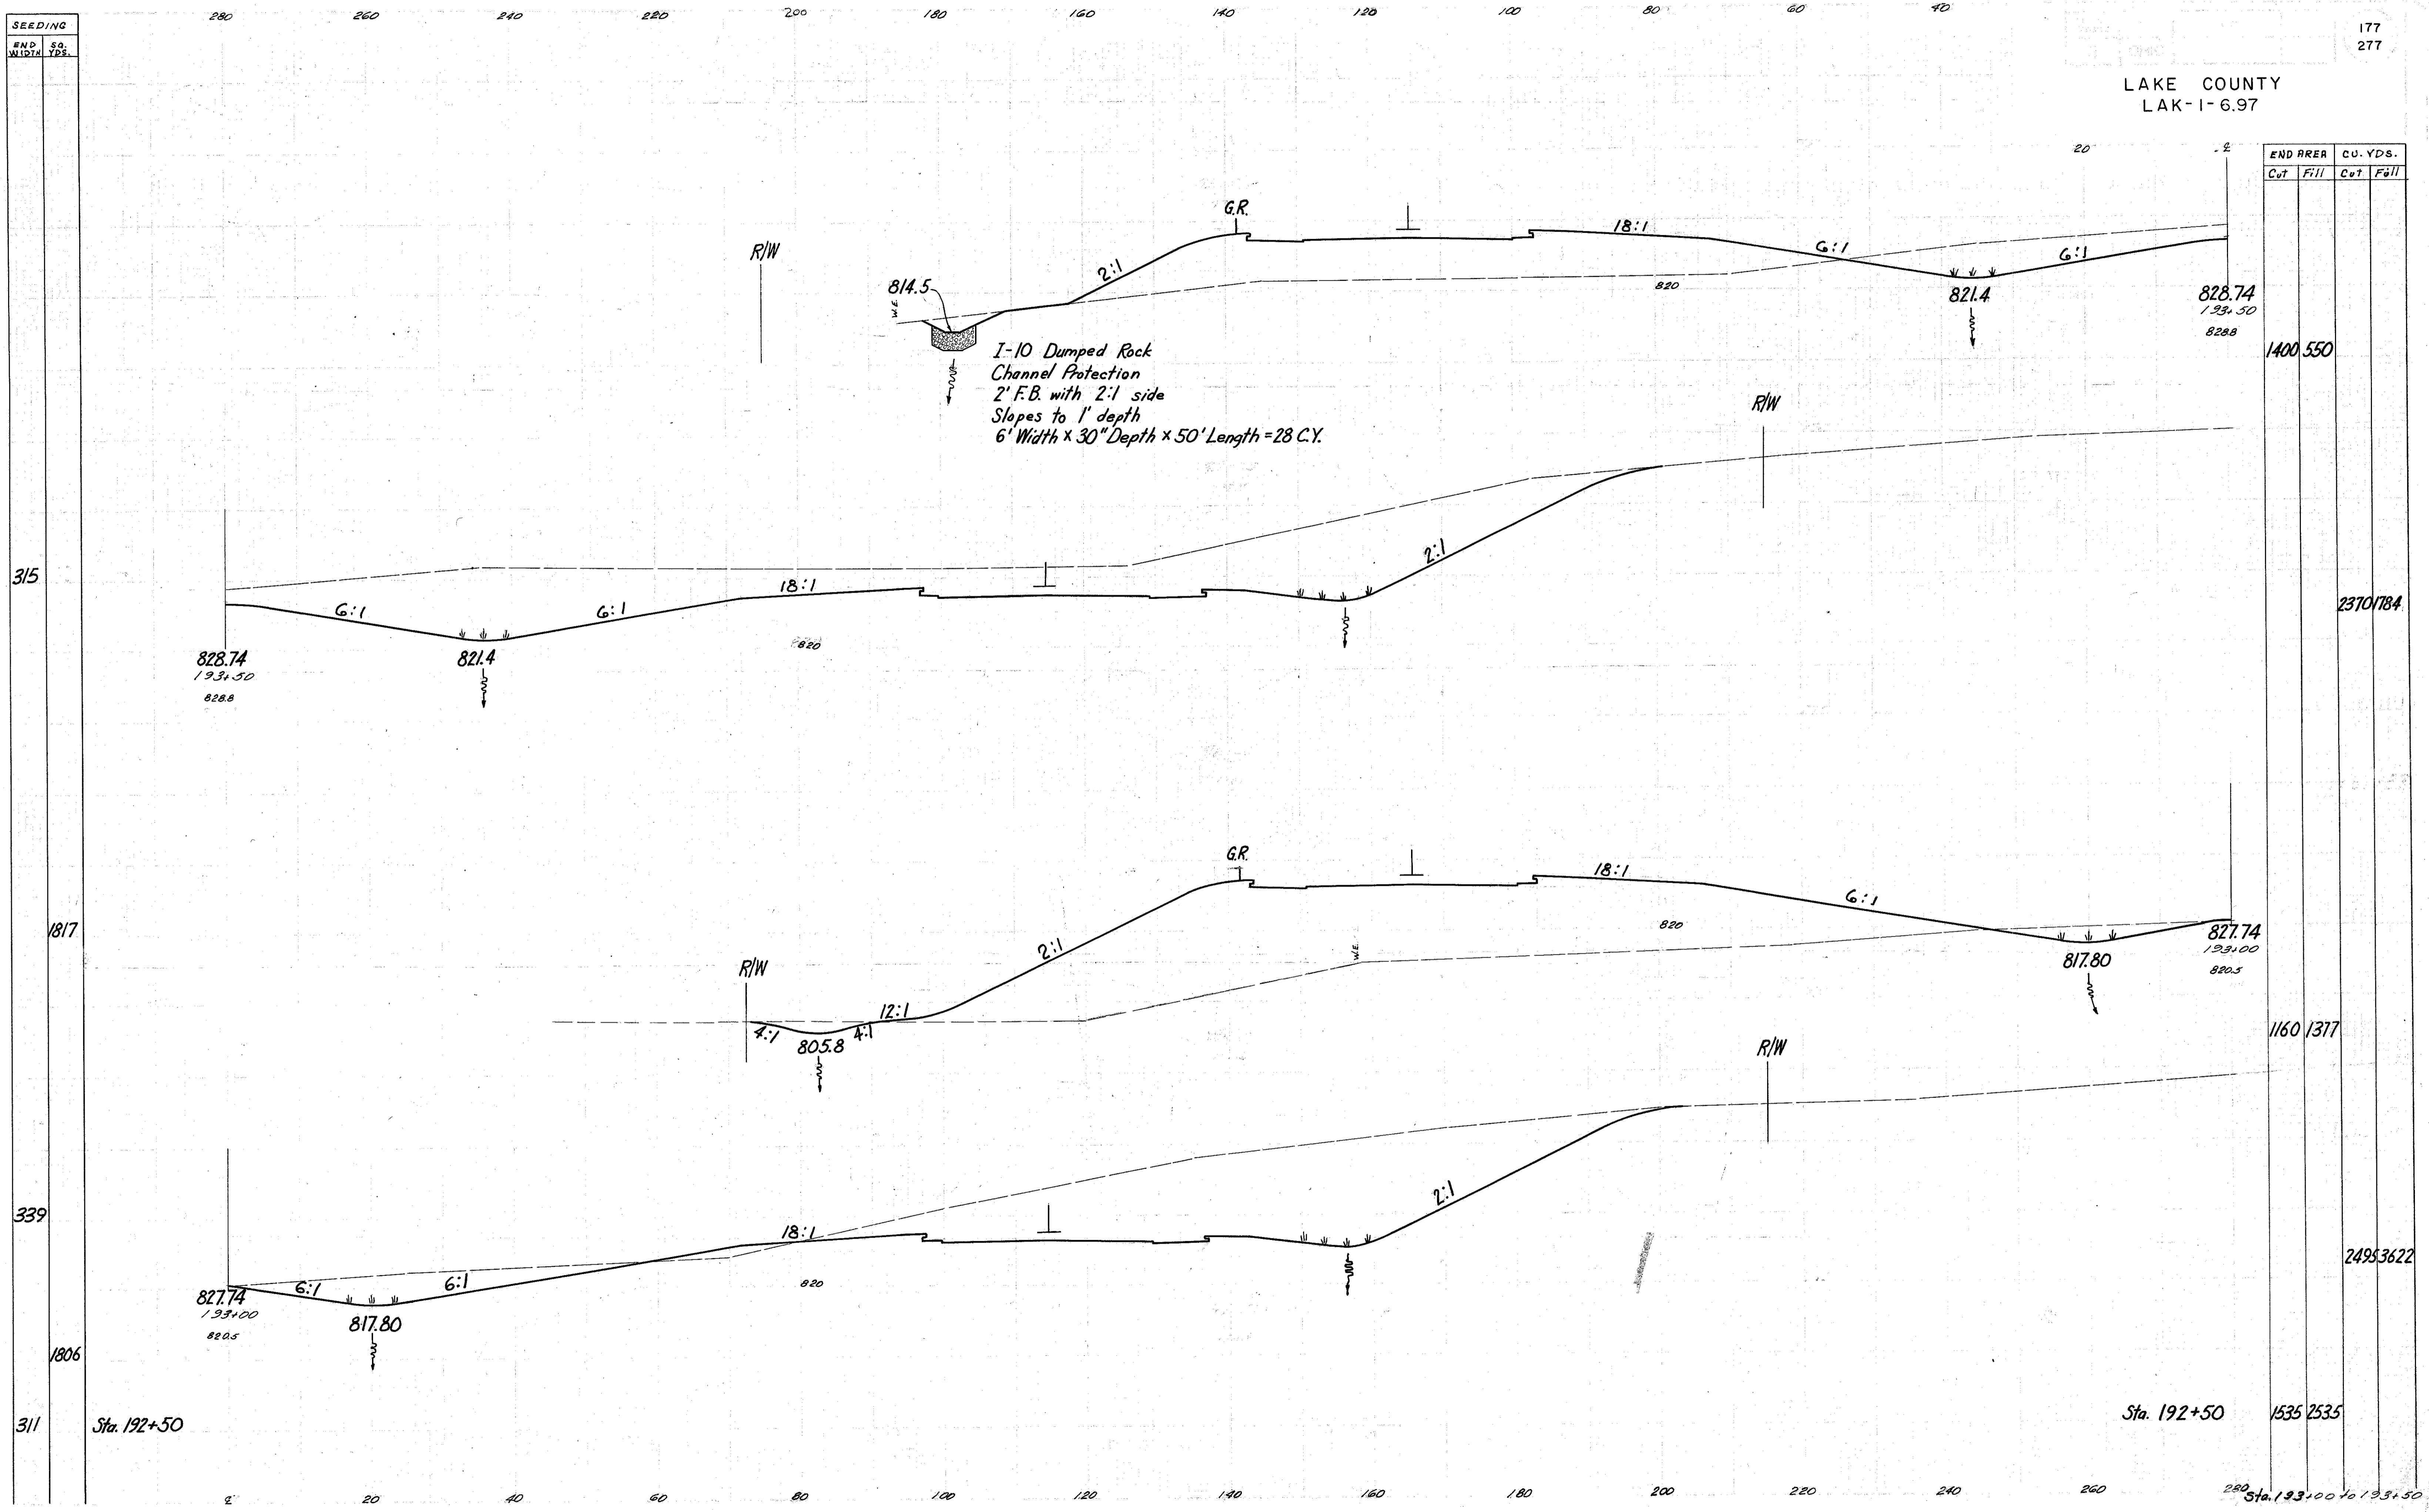

R/W

814.5

I-10 Dumped Rock
Channel Protection
2' F.B. with 2:1 side
Slopes to 1' depth
6' Width x 30" Depth x 50' Length = 28 C.Y.

G.R.

18:1

6:1

6:1

821.4

828.74

END AREA		CU. YDS.	
Cut	Fill	Cut	Fill
		1400	550

1400 550

R/W

2:1

6:1

6:1

18:1

828.74

821.4

1931.50

828.8

2370 1784

G.R.

18:1

6:1

827.74

1931.00

820.5

1160 1377

R/W

4:1

805.8

4:1

12:1

2:1

G.R.

18:1

R/W

817.80

315

1817

339

1806

311

Sta. 192+50

Sta. 192+50

1535 2535

2495 3622

Sta. 193+00 to 193+50