


Seeding  
End Width  
St. Yes.

182  
277

LAKE COUNTY  
LAK-1-6.97

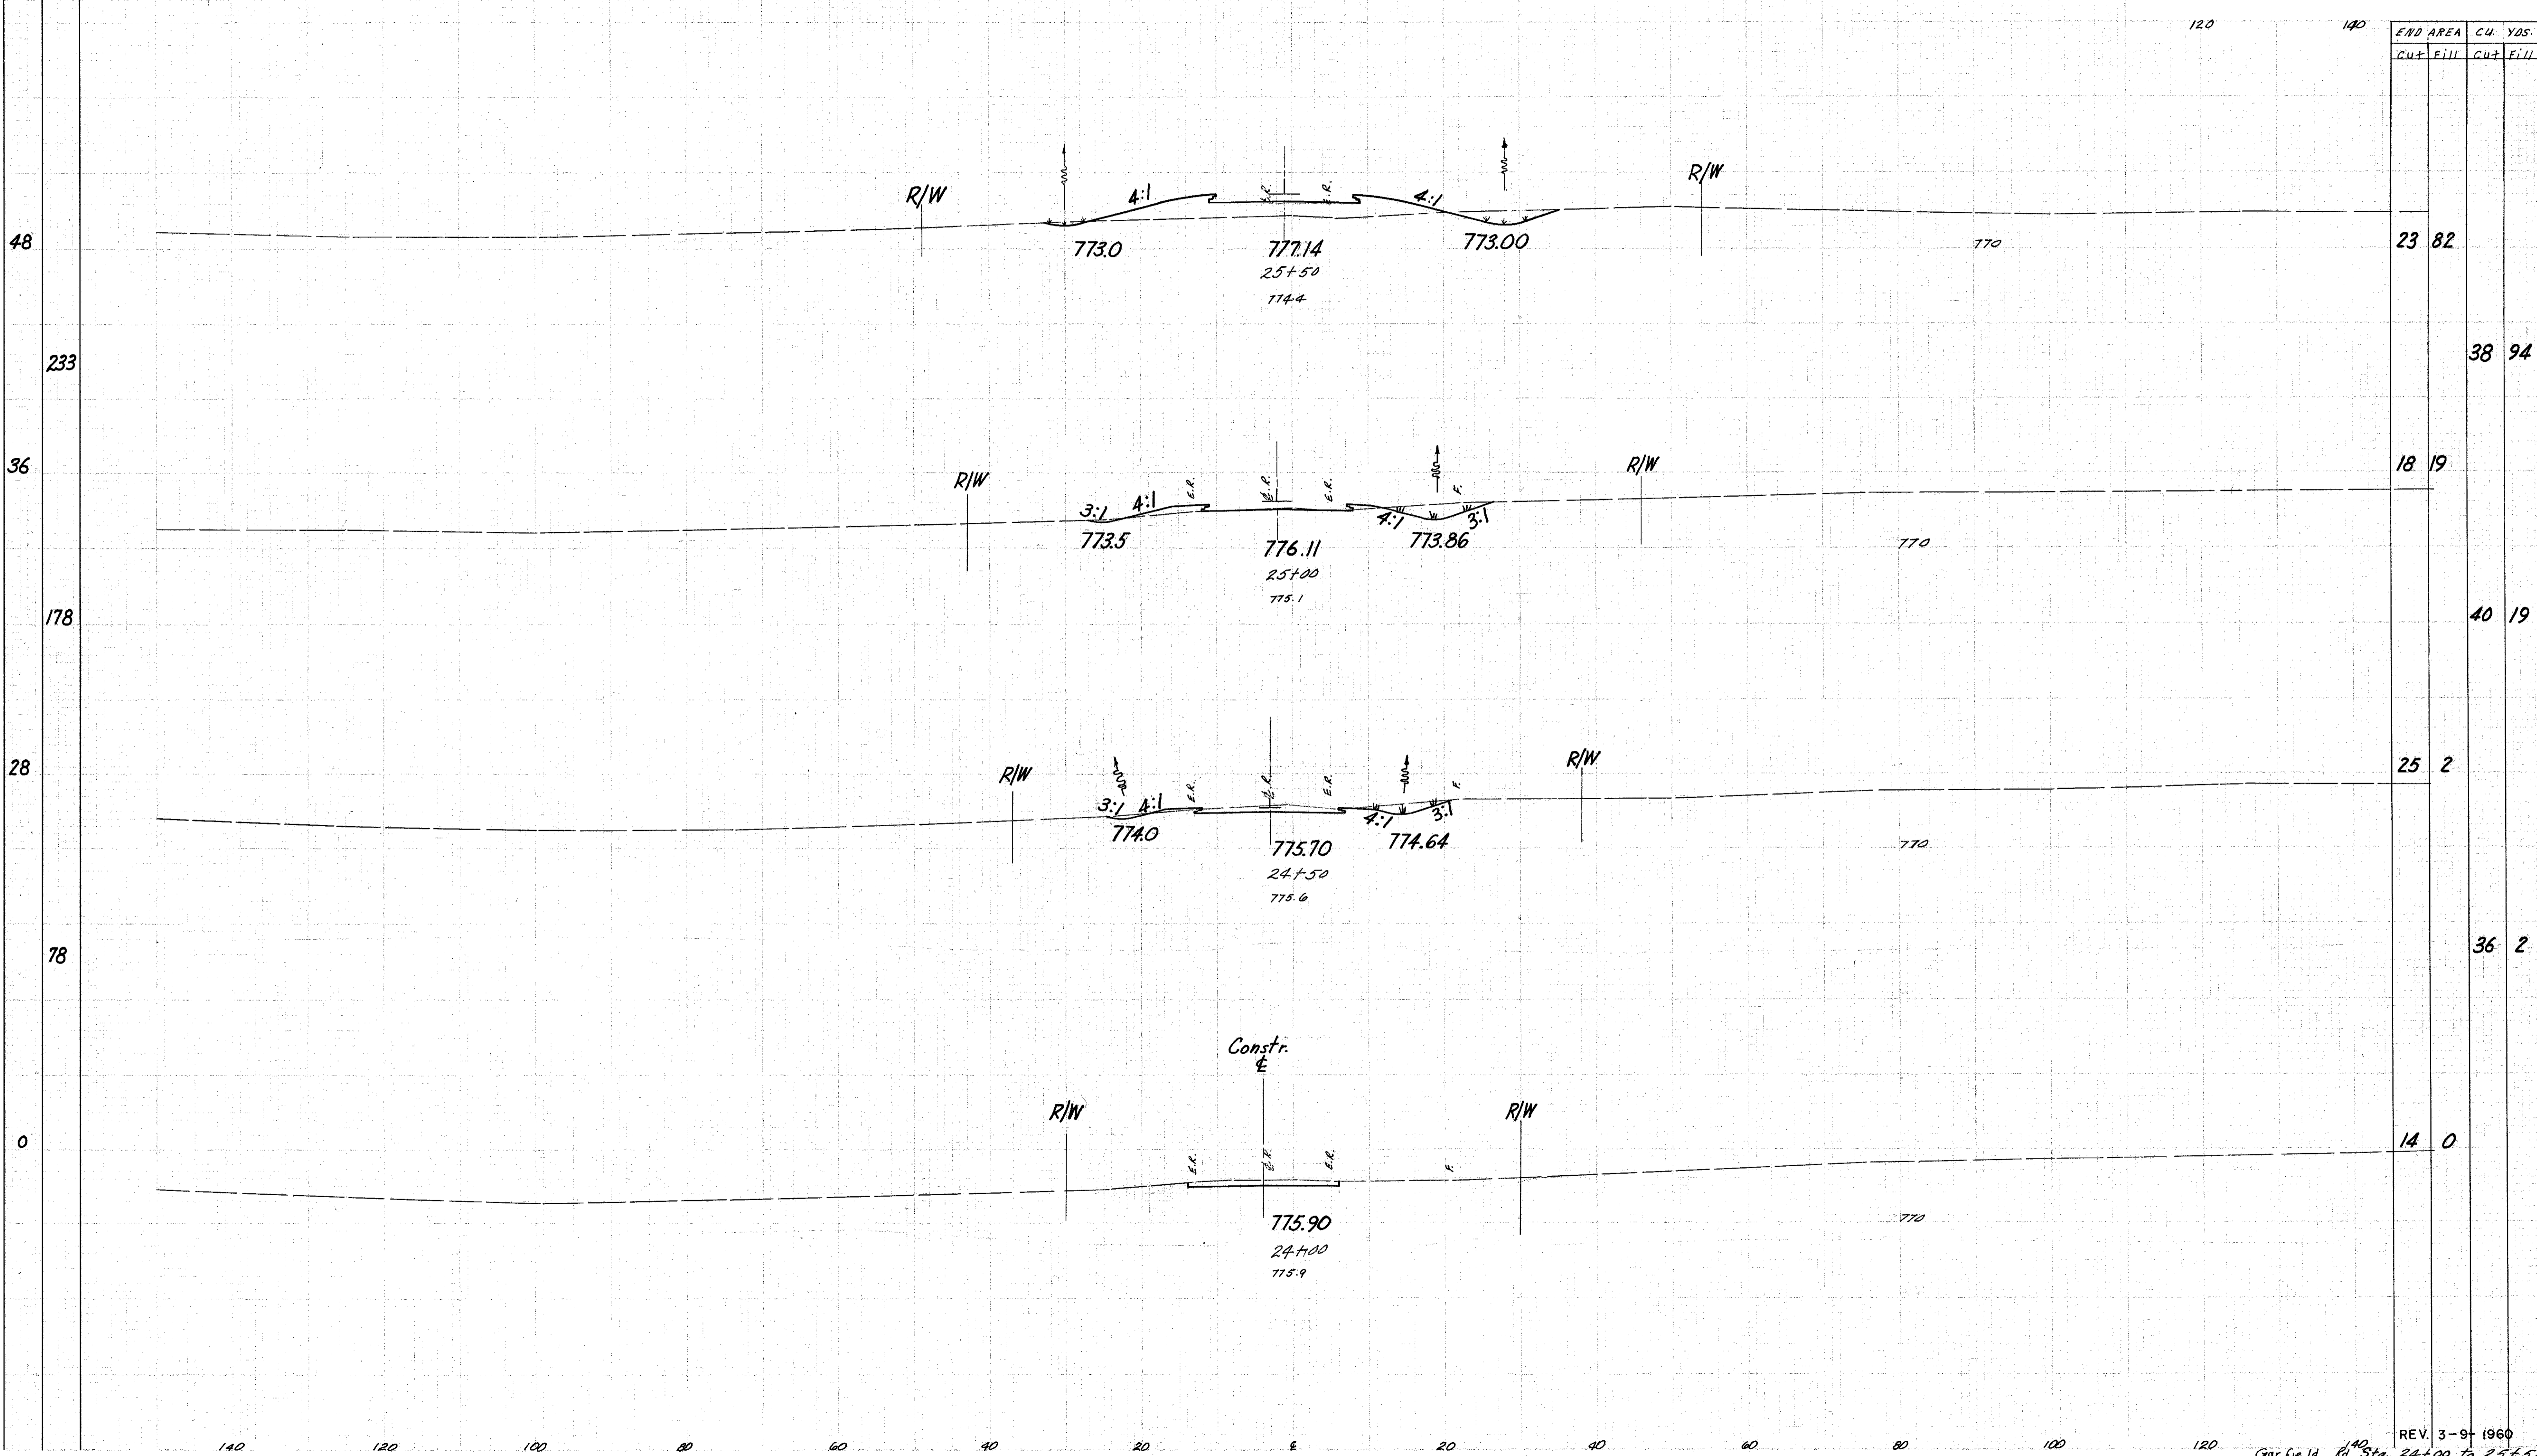

END AREA		CU. YDS.	
Cut	Fill	Cut	Fill

23	82		
		38	94
18	19		
		40	19
25	2		
		36	2
14	0		

REV. 3-9-1960

Gar. File Id. 140 Sta. 24+00 to 25+50