


Seeding
End Width
Sq. Yd.

LAKE COUNTY
LAK-1- 6.97

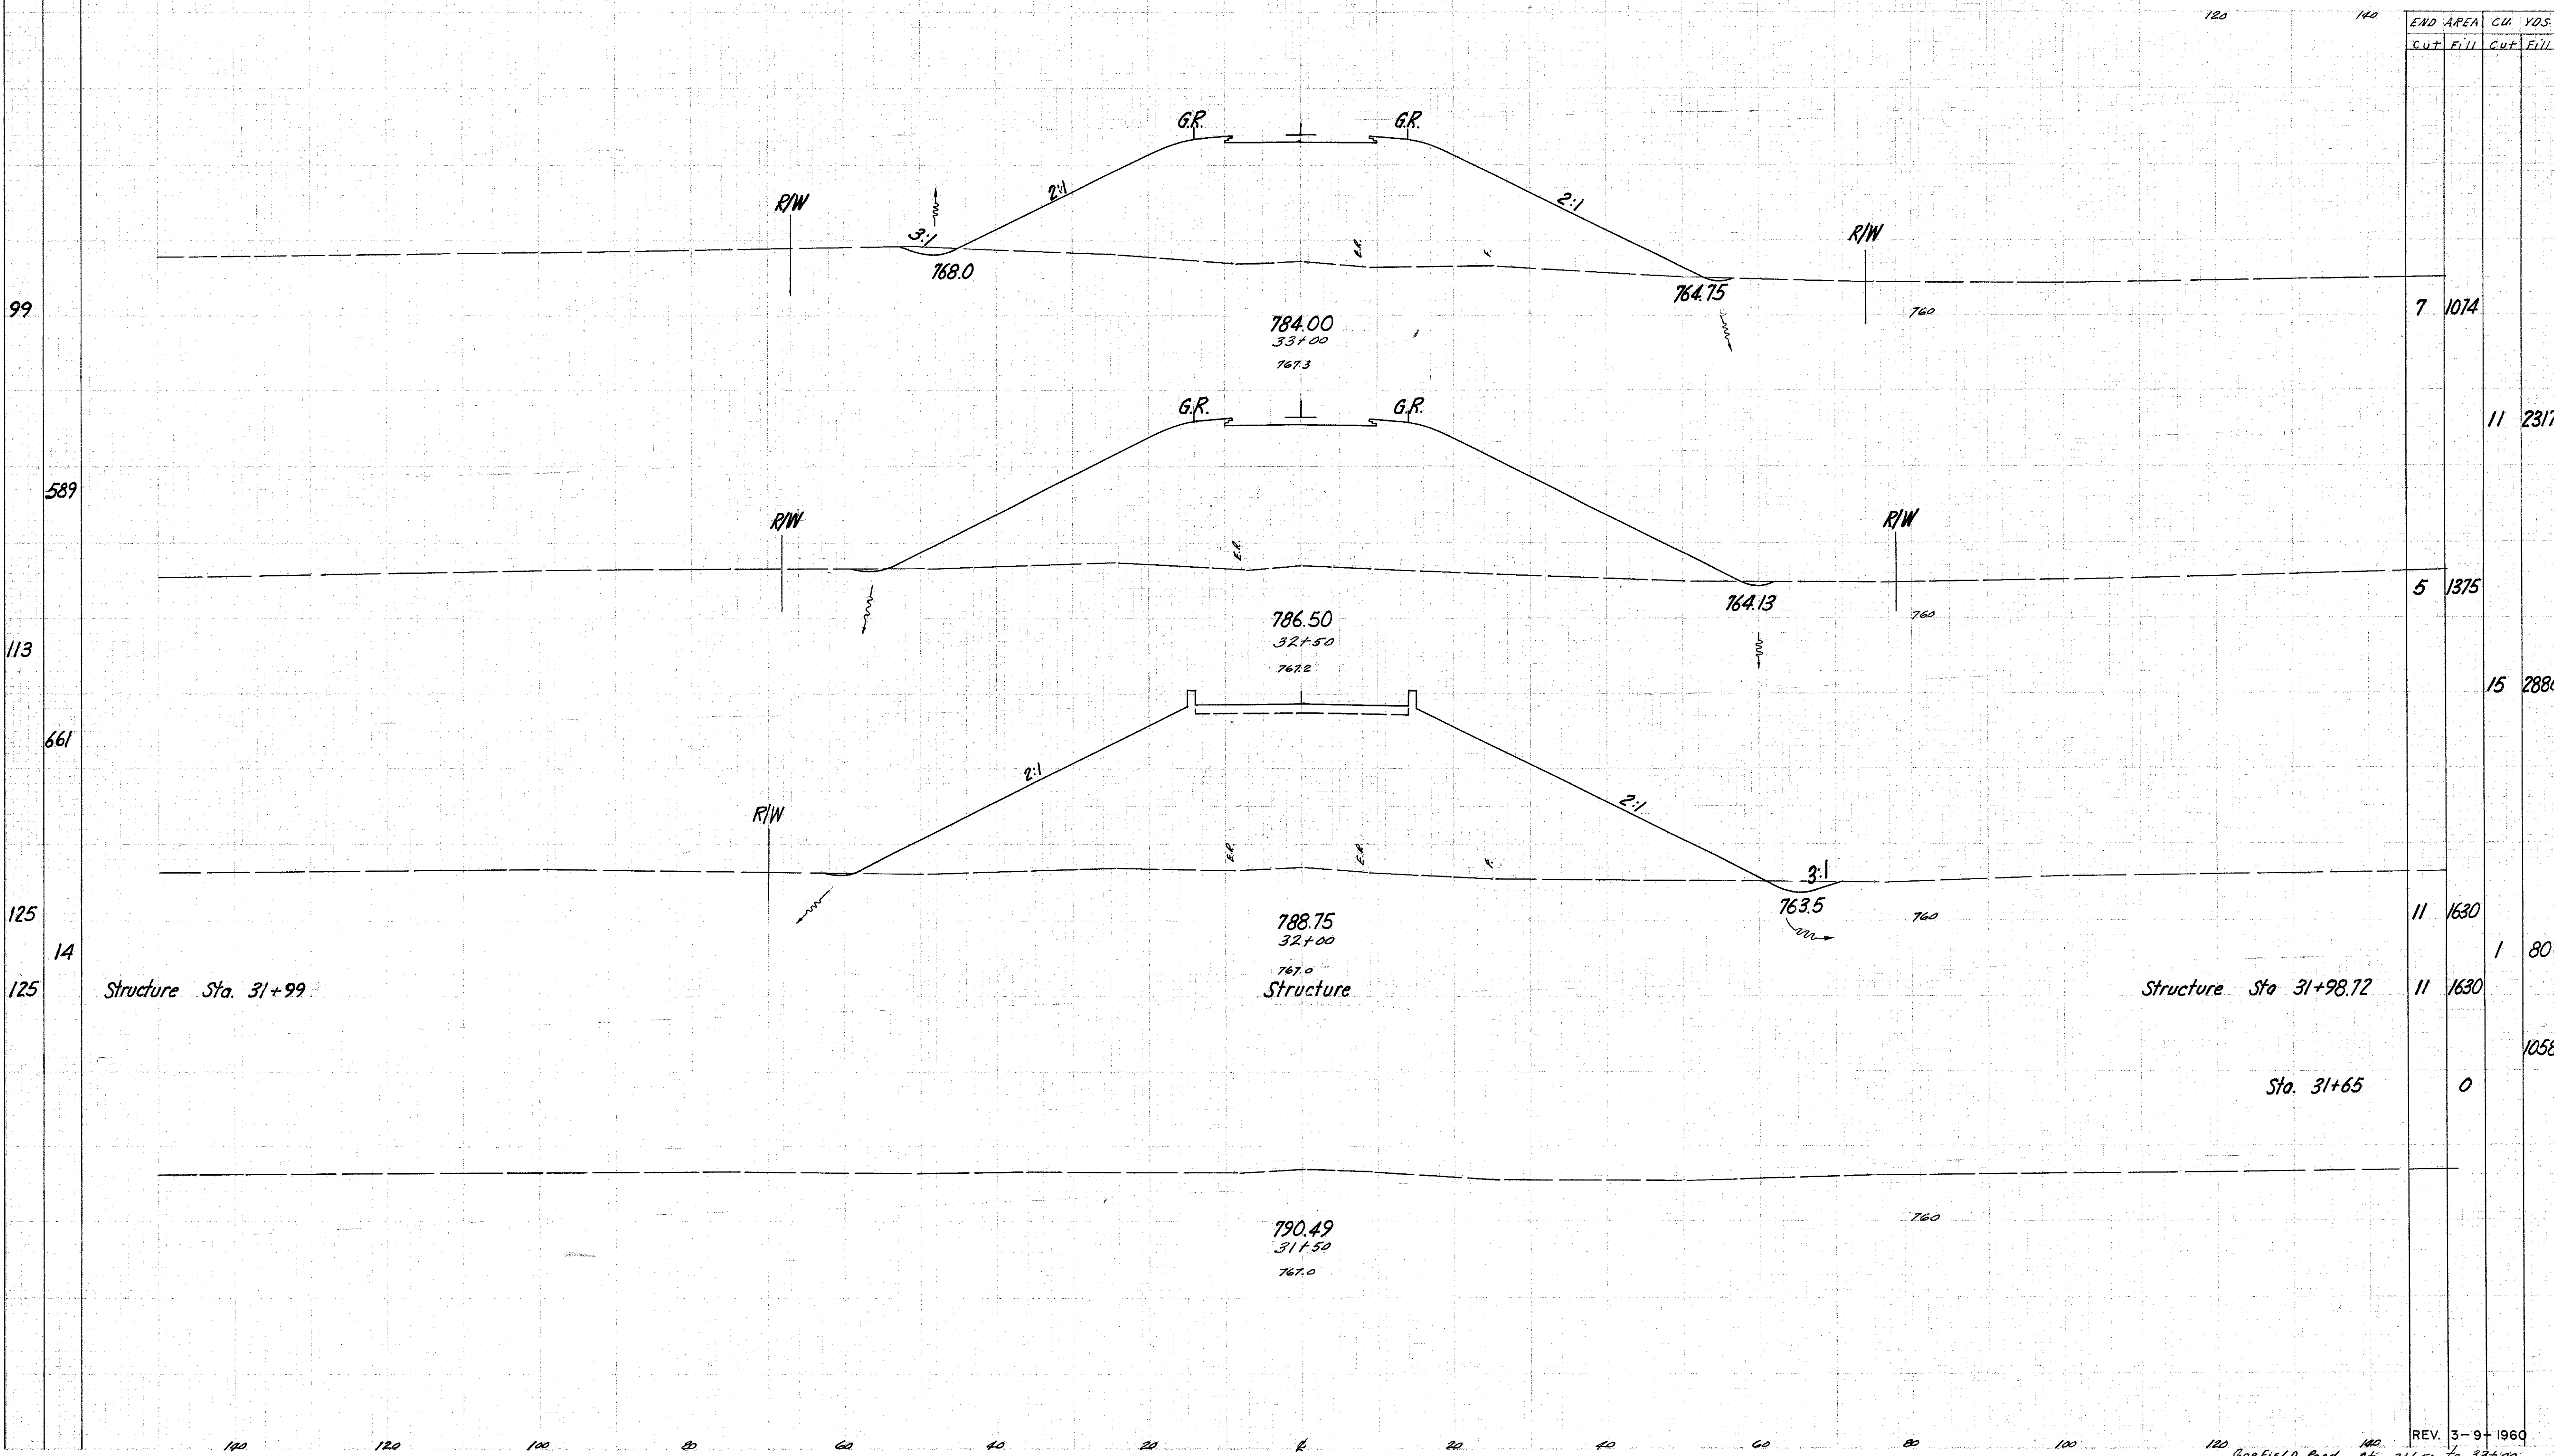

END AREA	CUT	FILL	CUT	FILL
----------	-----	------	-----	------

7	1074			
		11	2317	
5	1375			
		15	2886	
11	1630			
		1	80	
11	1630			
		0		
			1058	

Structure Sta. 31+99

Structure

Structure Sta. 31+98.72

Sta. 31+65