


Seeding
End Width
Sq. Yds.

LAKE COUNTY
LAK-1-6.97

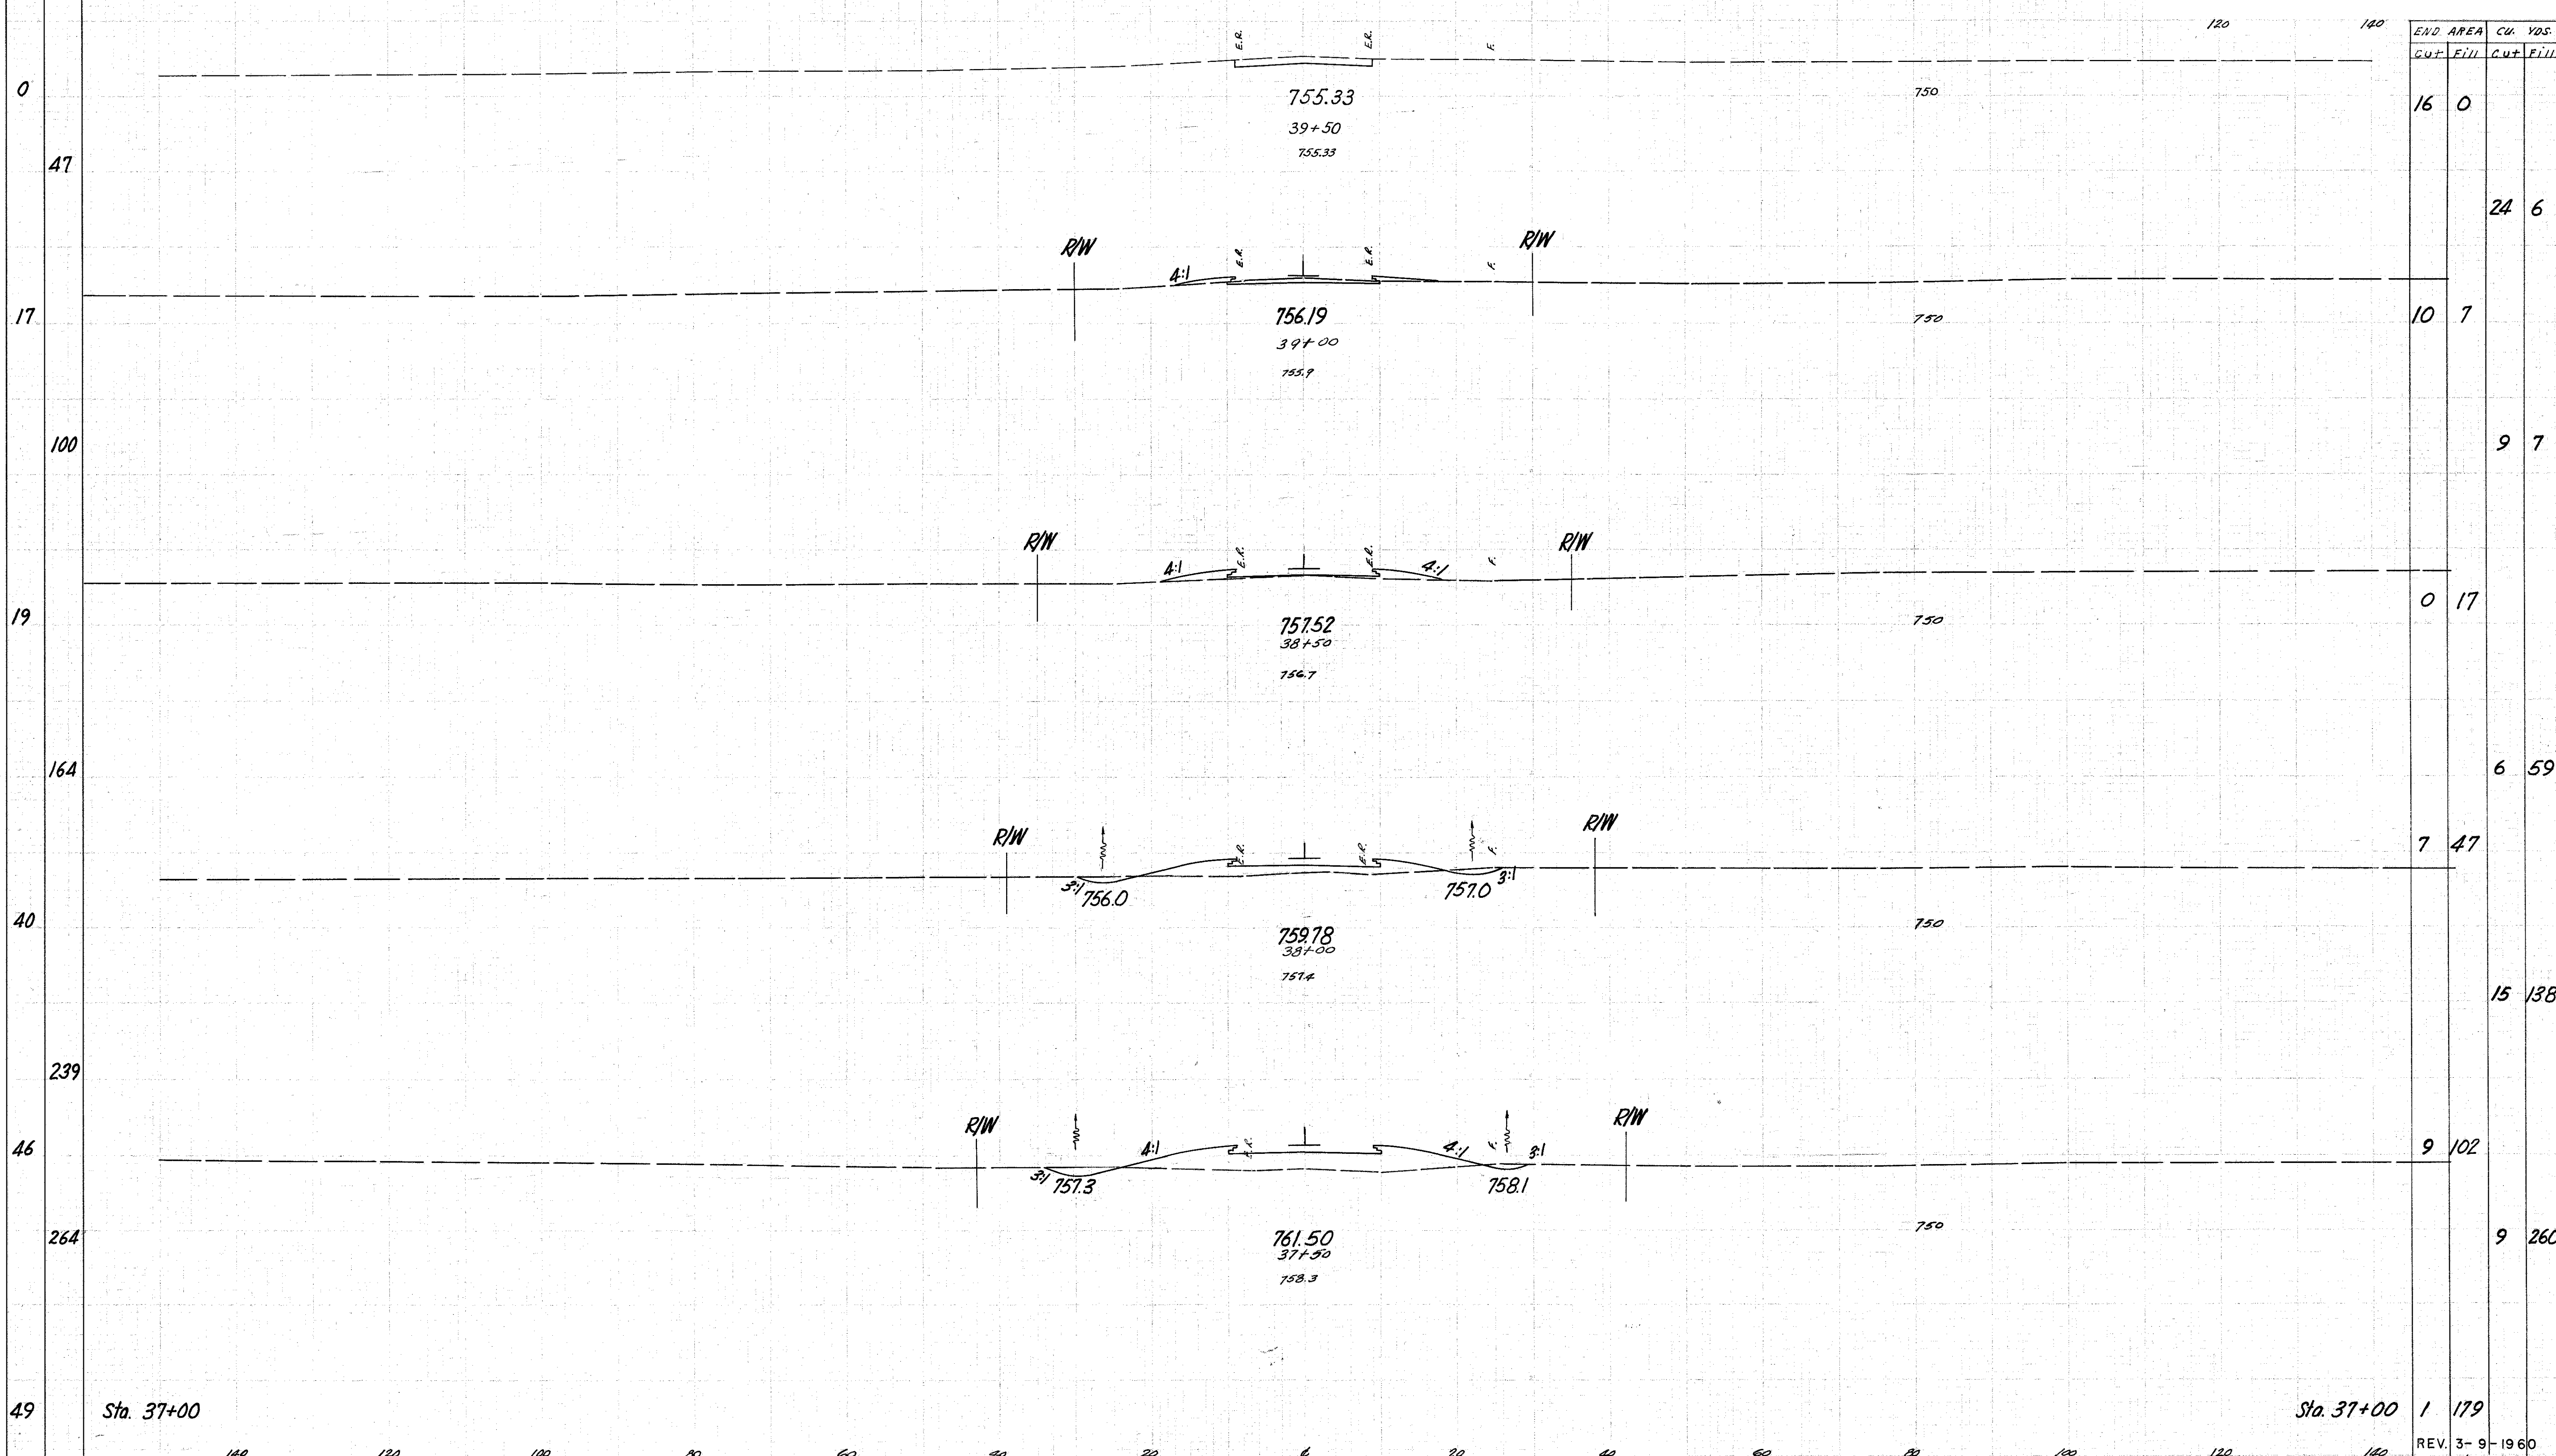

Sta. 37+00

Sta. 37+00