


LAKE COUNTY
LAK-1-6.97

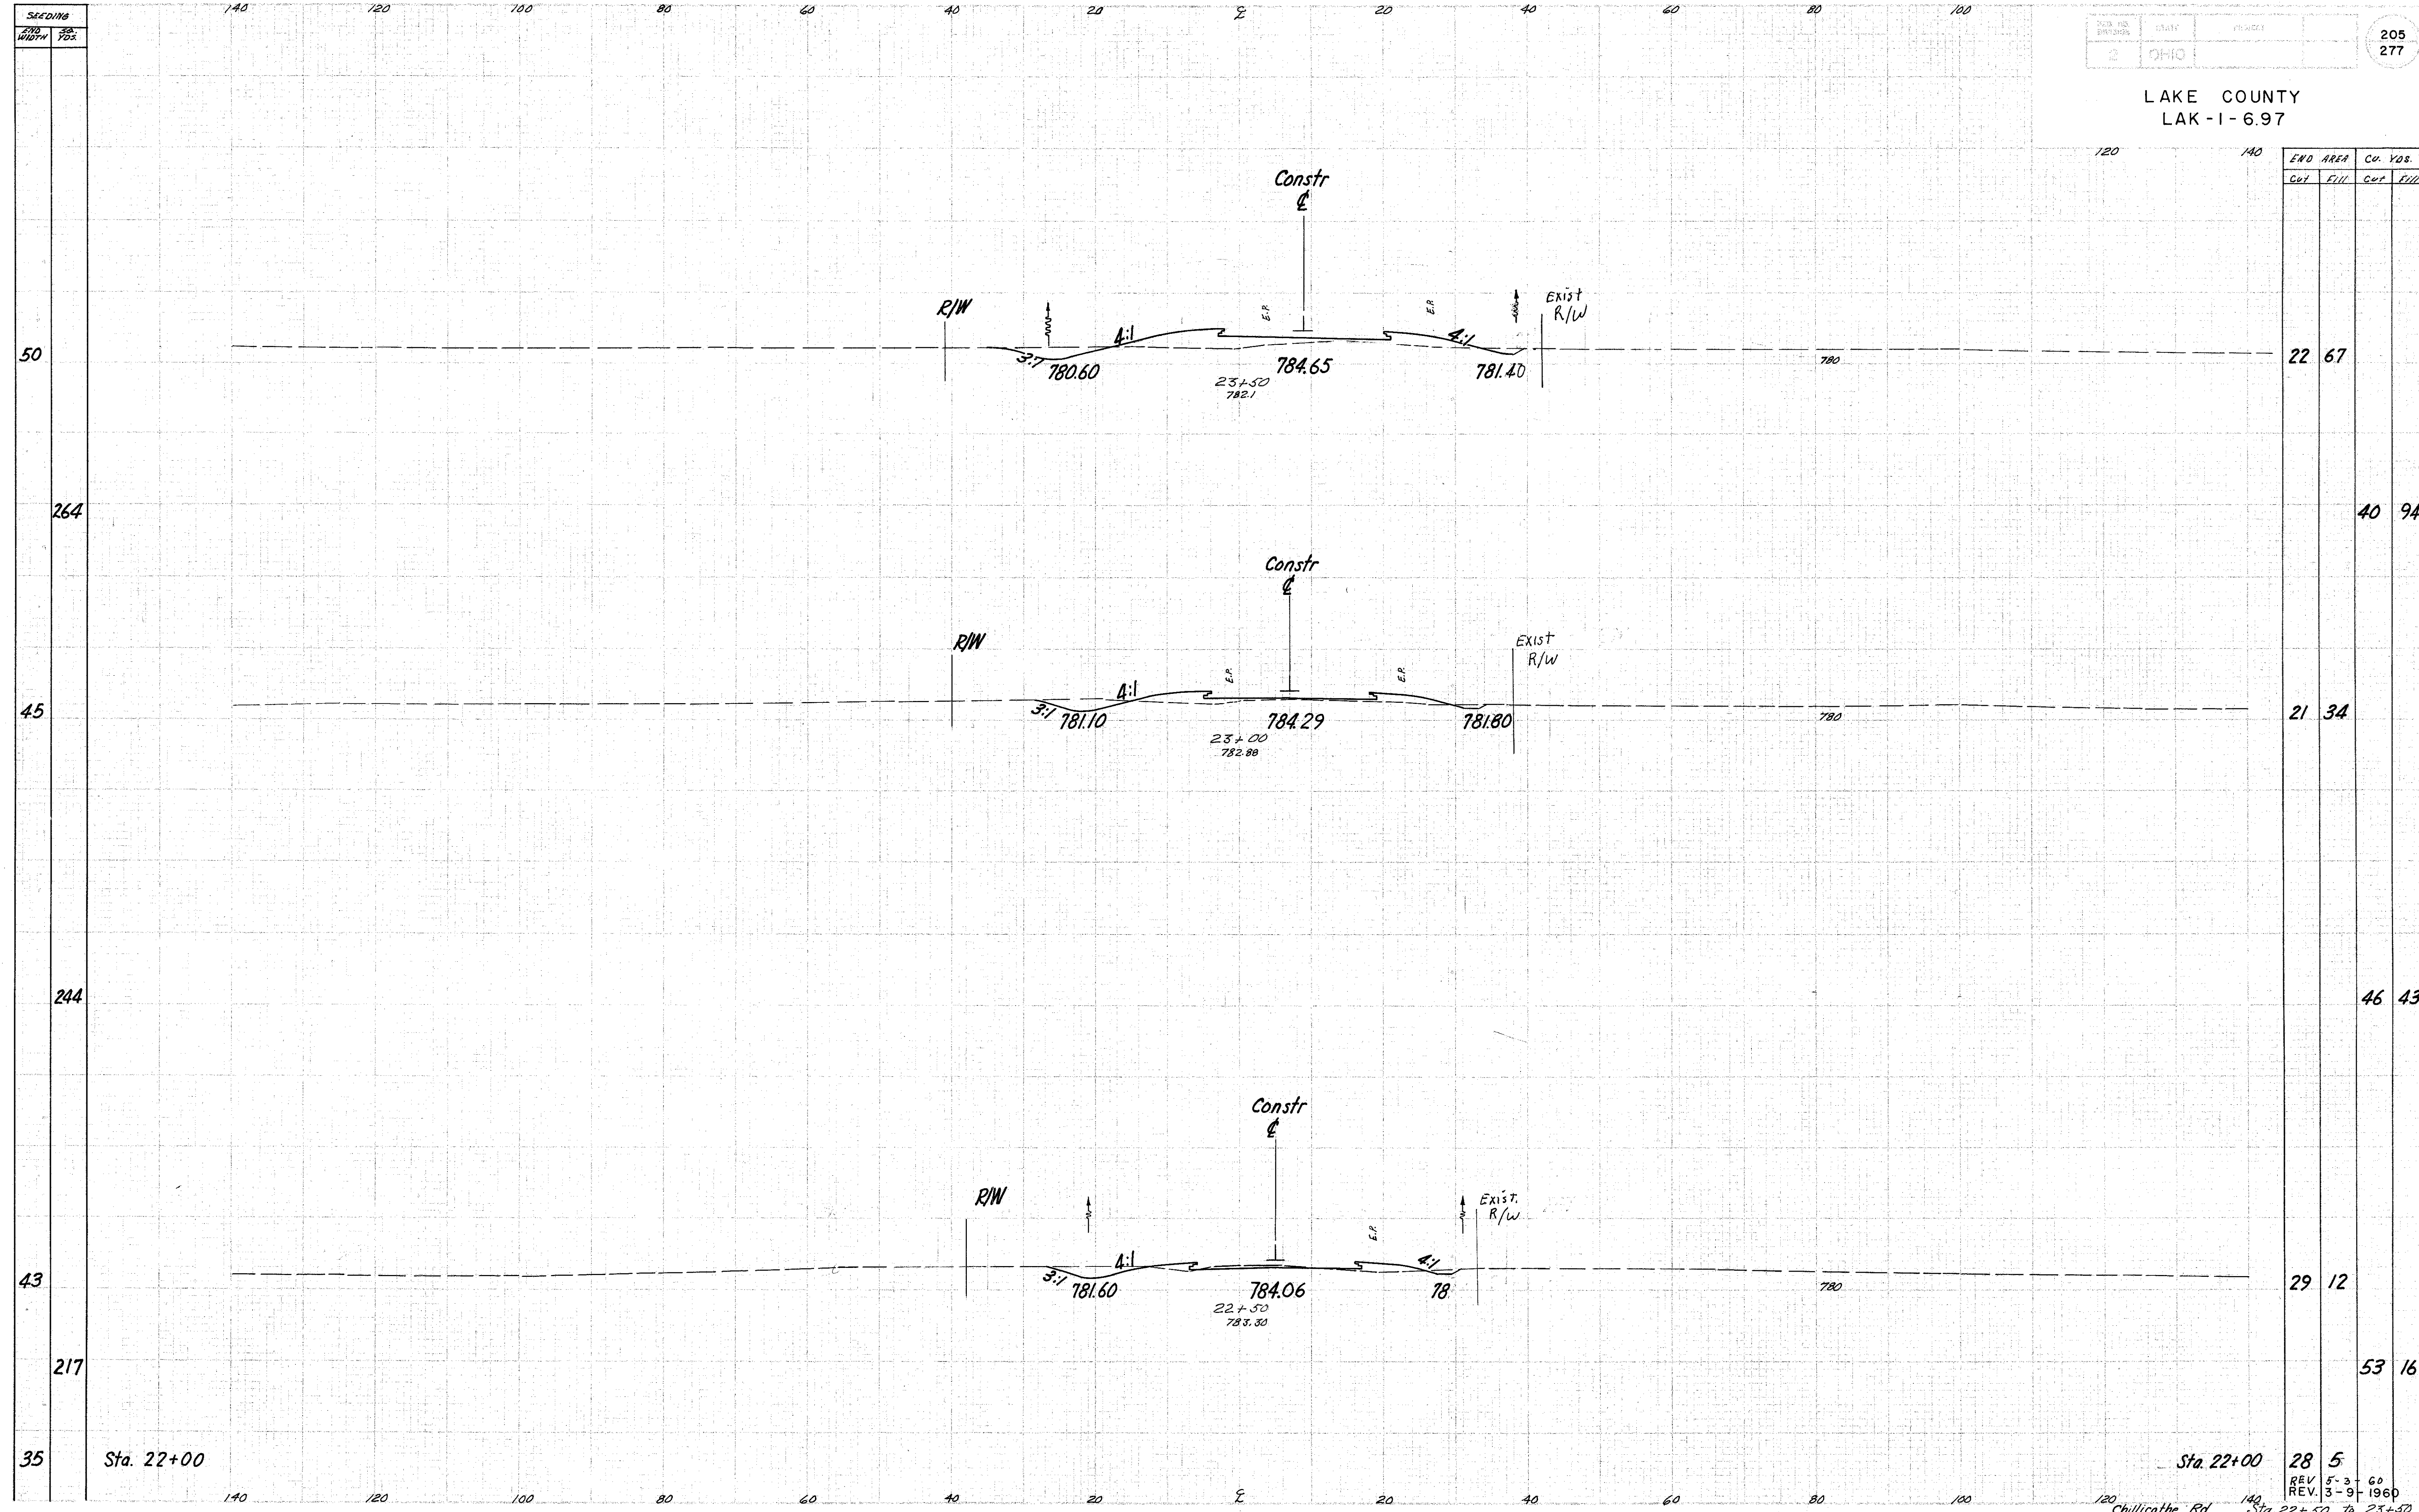

Elev.	END AREA		Cu. Yds.	
	Cut	Fill	Cut	Fill
50	22	67		
264			40	94
45	21	34		
244			46	43
43	29	12		
217			53	16
35				

Sta. 22+00

Sta. 22+00

28 5
REV. 5-3-60
REV. 3-9-1960
Chillicothe Rd. Sta. 22+50 to 23+50