


SEEDING
277 277

207
277

LAKE COUNTY
LAK-1-6.97

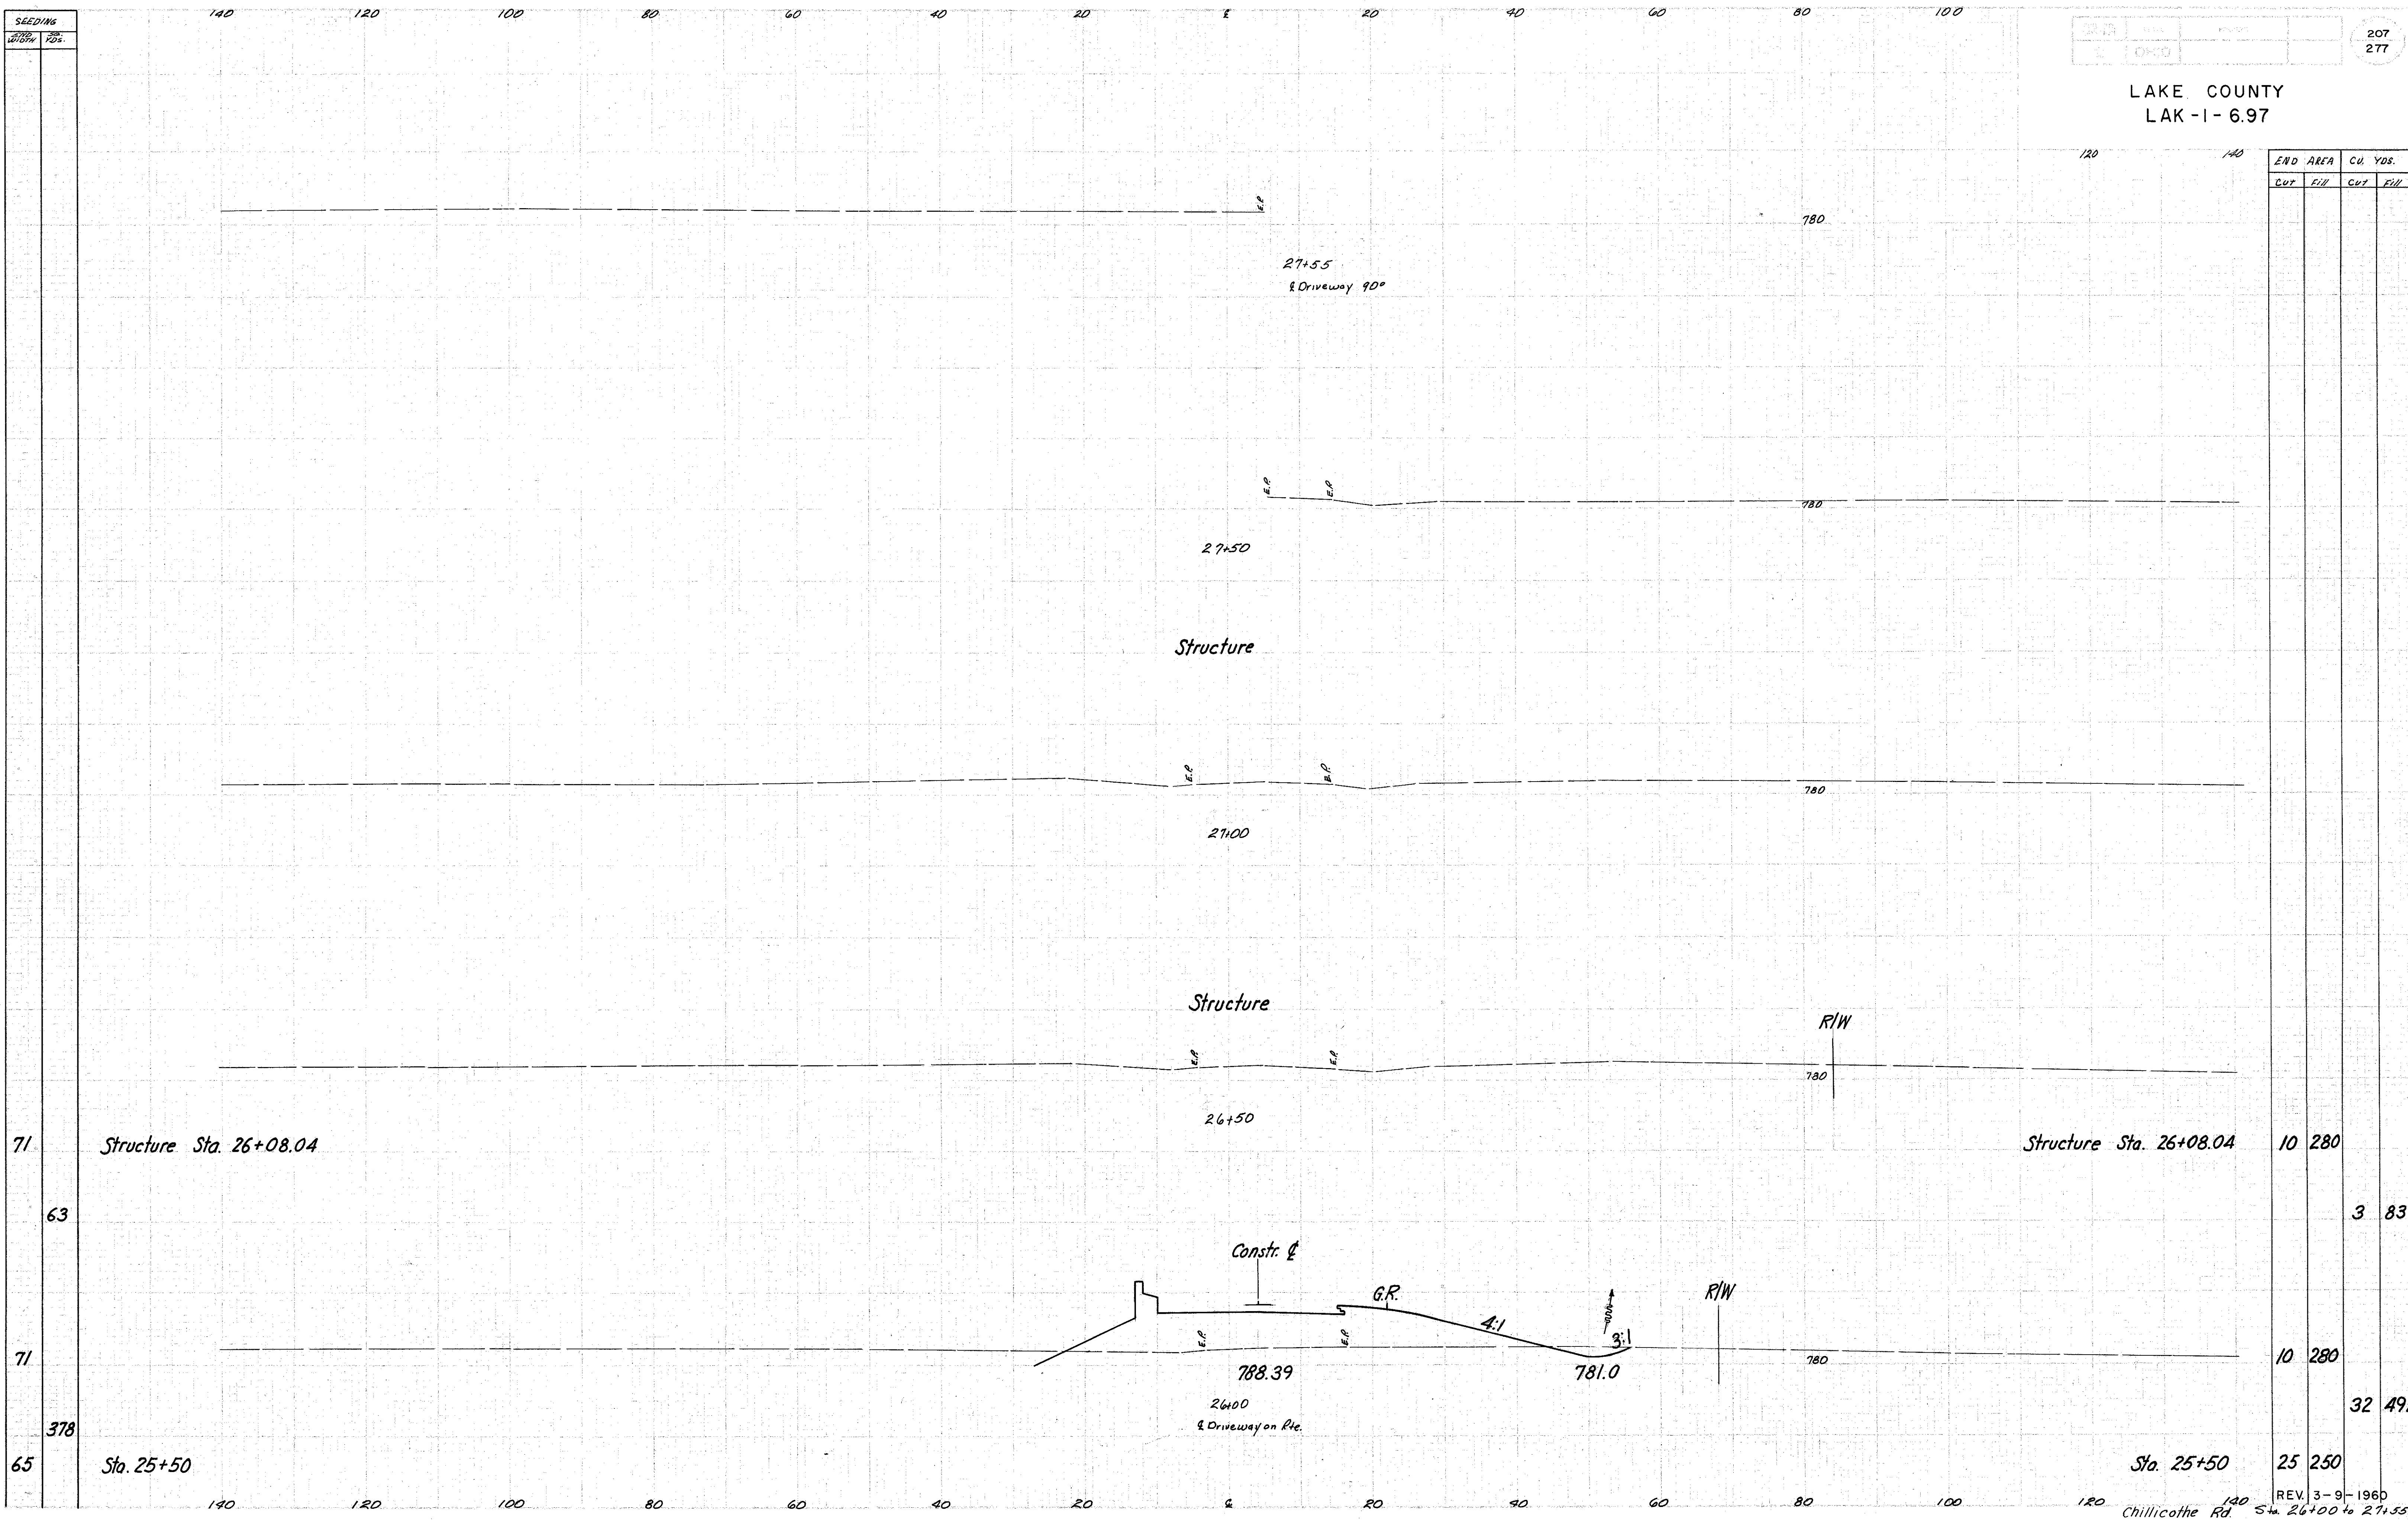

END AREA		CU. YDS.	
Cut	Fill	Cut	Fill

71	Structure Sta. 26+08.04	10	280		
63				3	83
71		10	280		
378				32	491
65	Sta. 25+50	25	250		