


Seedling
End Width
Sq. Yd.

LAKE COUNTY
LAK-1-6.97

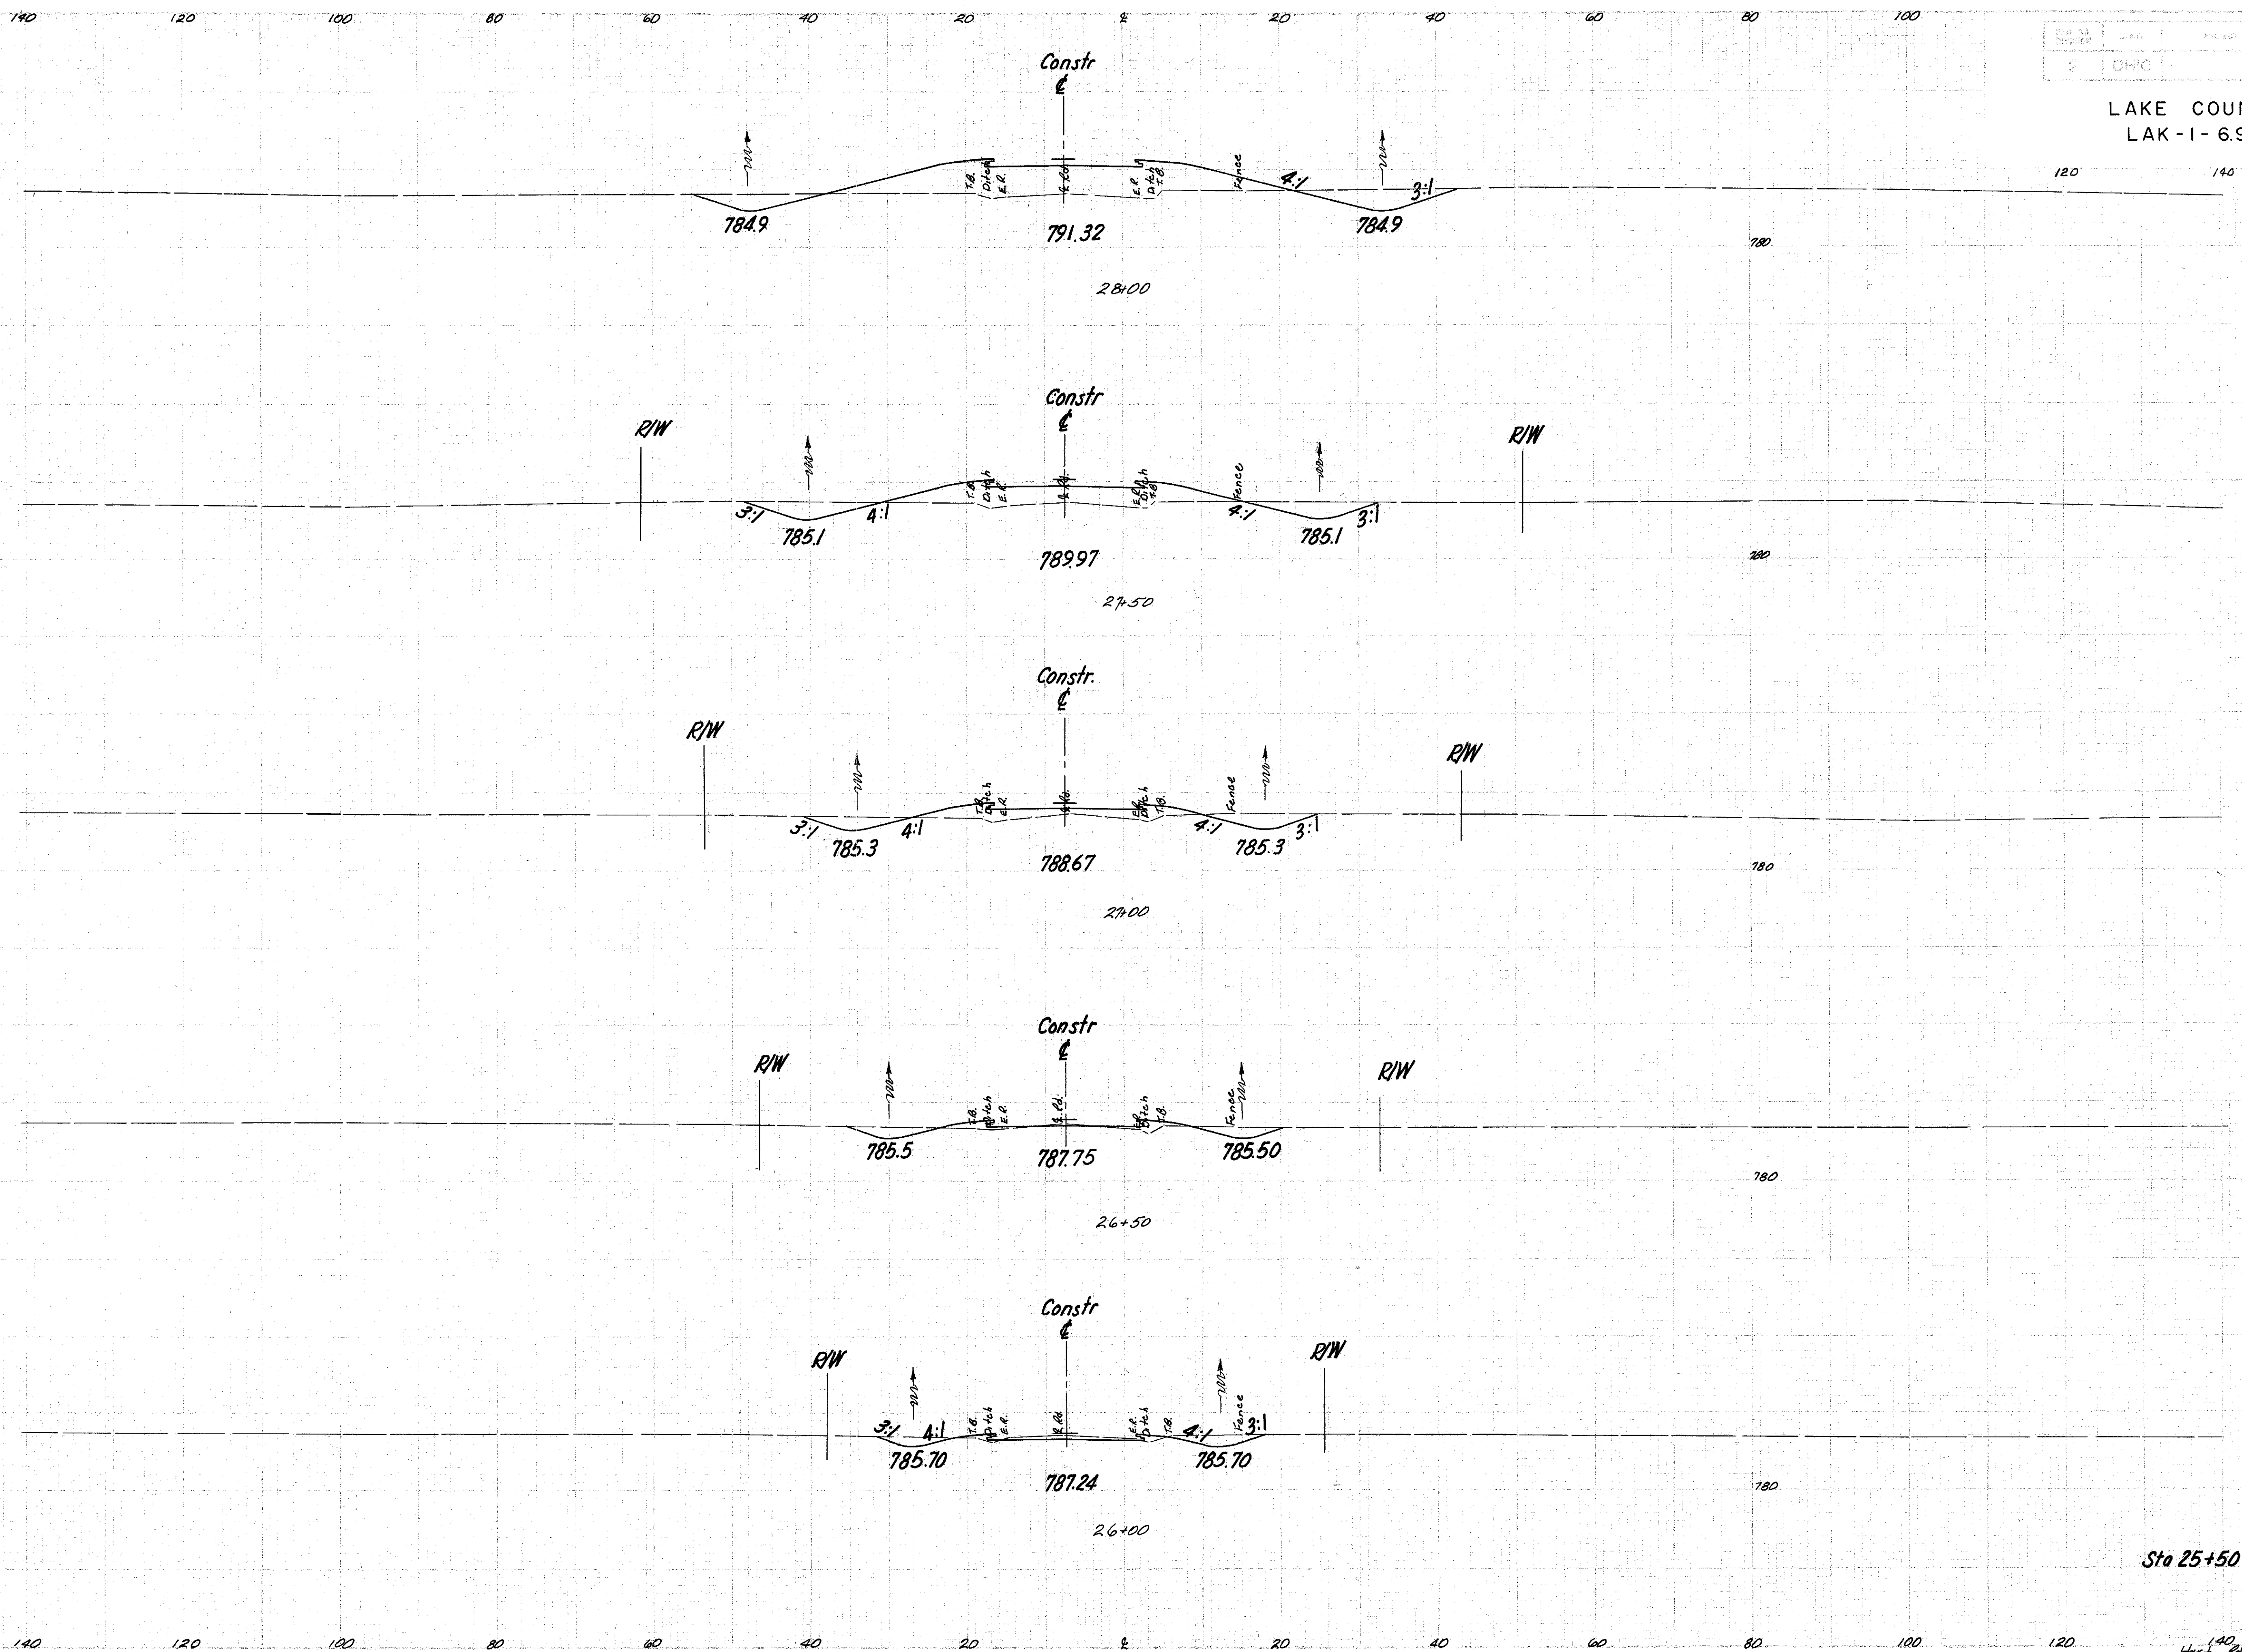

END AREA		CU. YDS.	
Cut	Fill	Cut	Fill
62	180		
		104	252
50	92		
		75	126
31	44		
		52	50
25	10		
		48	12
27	3		
		38	3
14	0		

Sta 25+50

Sta. 25+50