


LAKE COUNTY
LAK-1-6.97

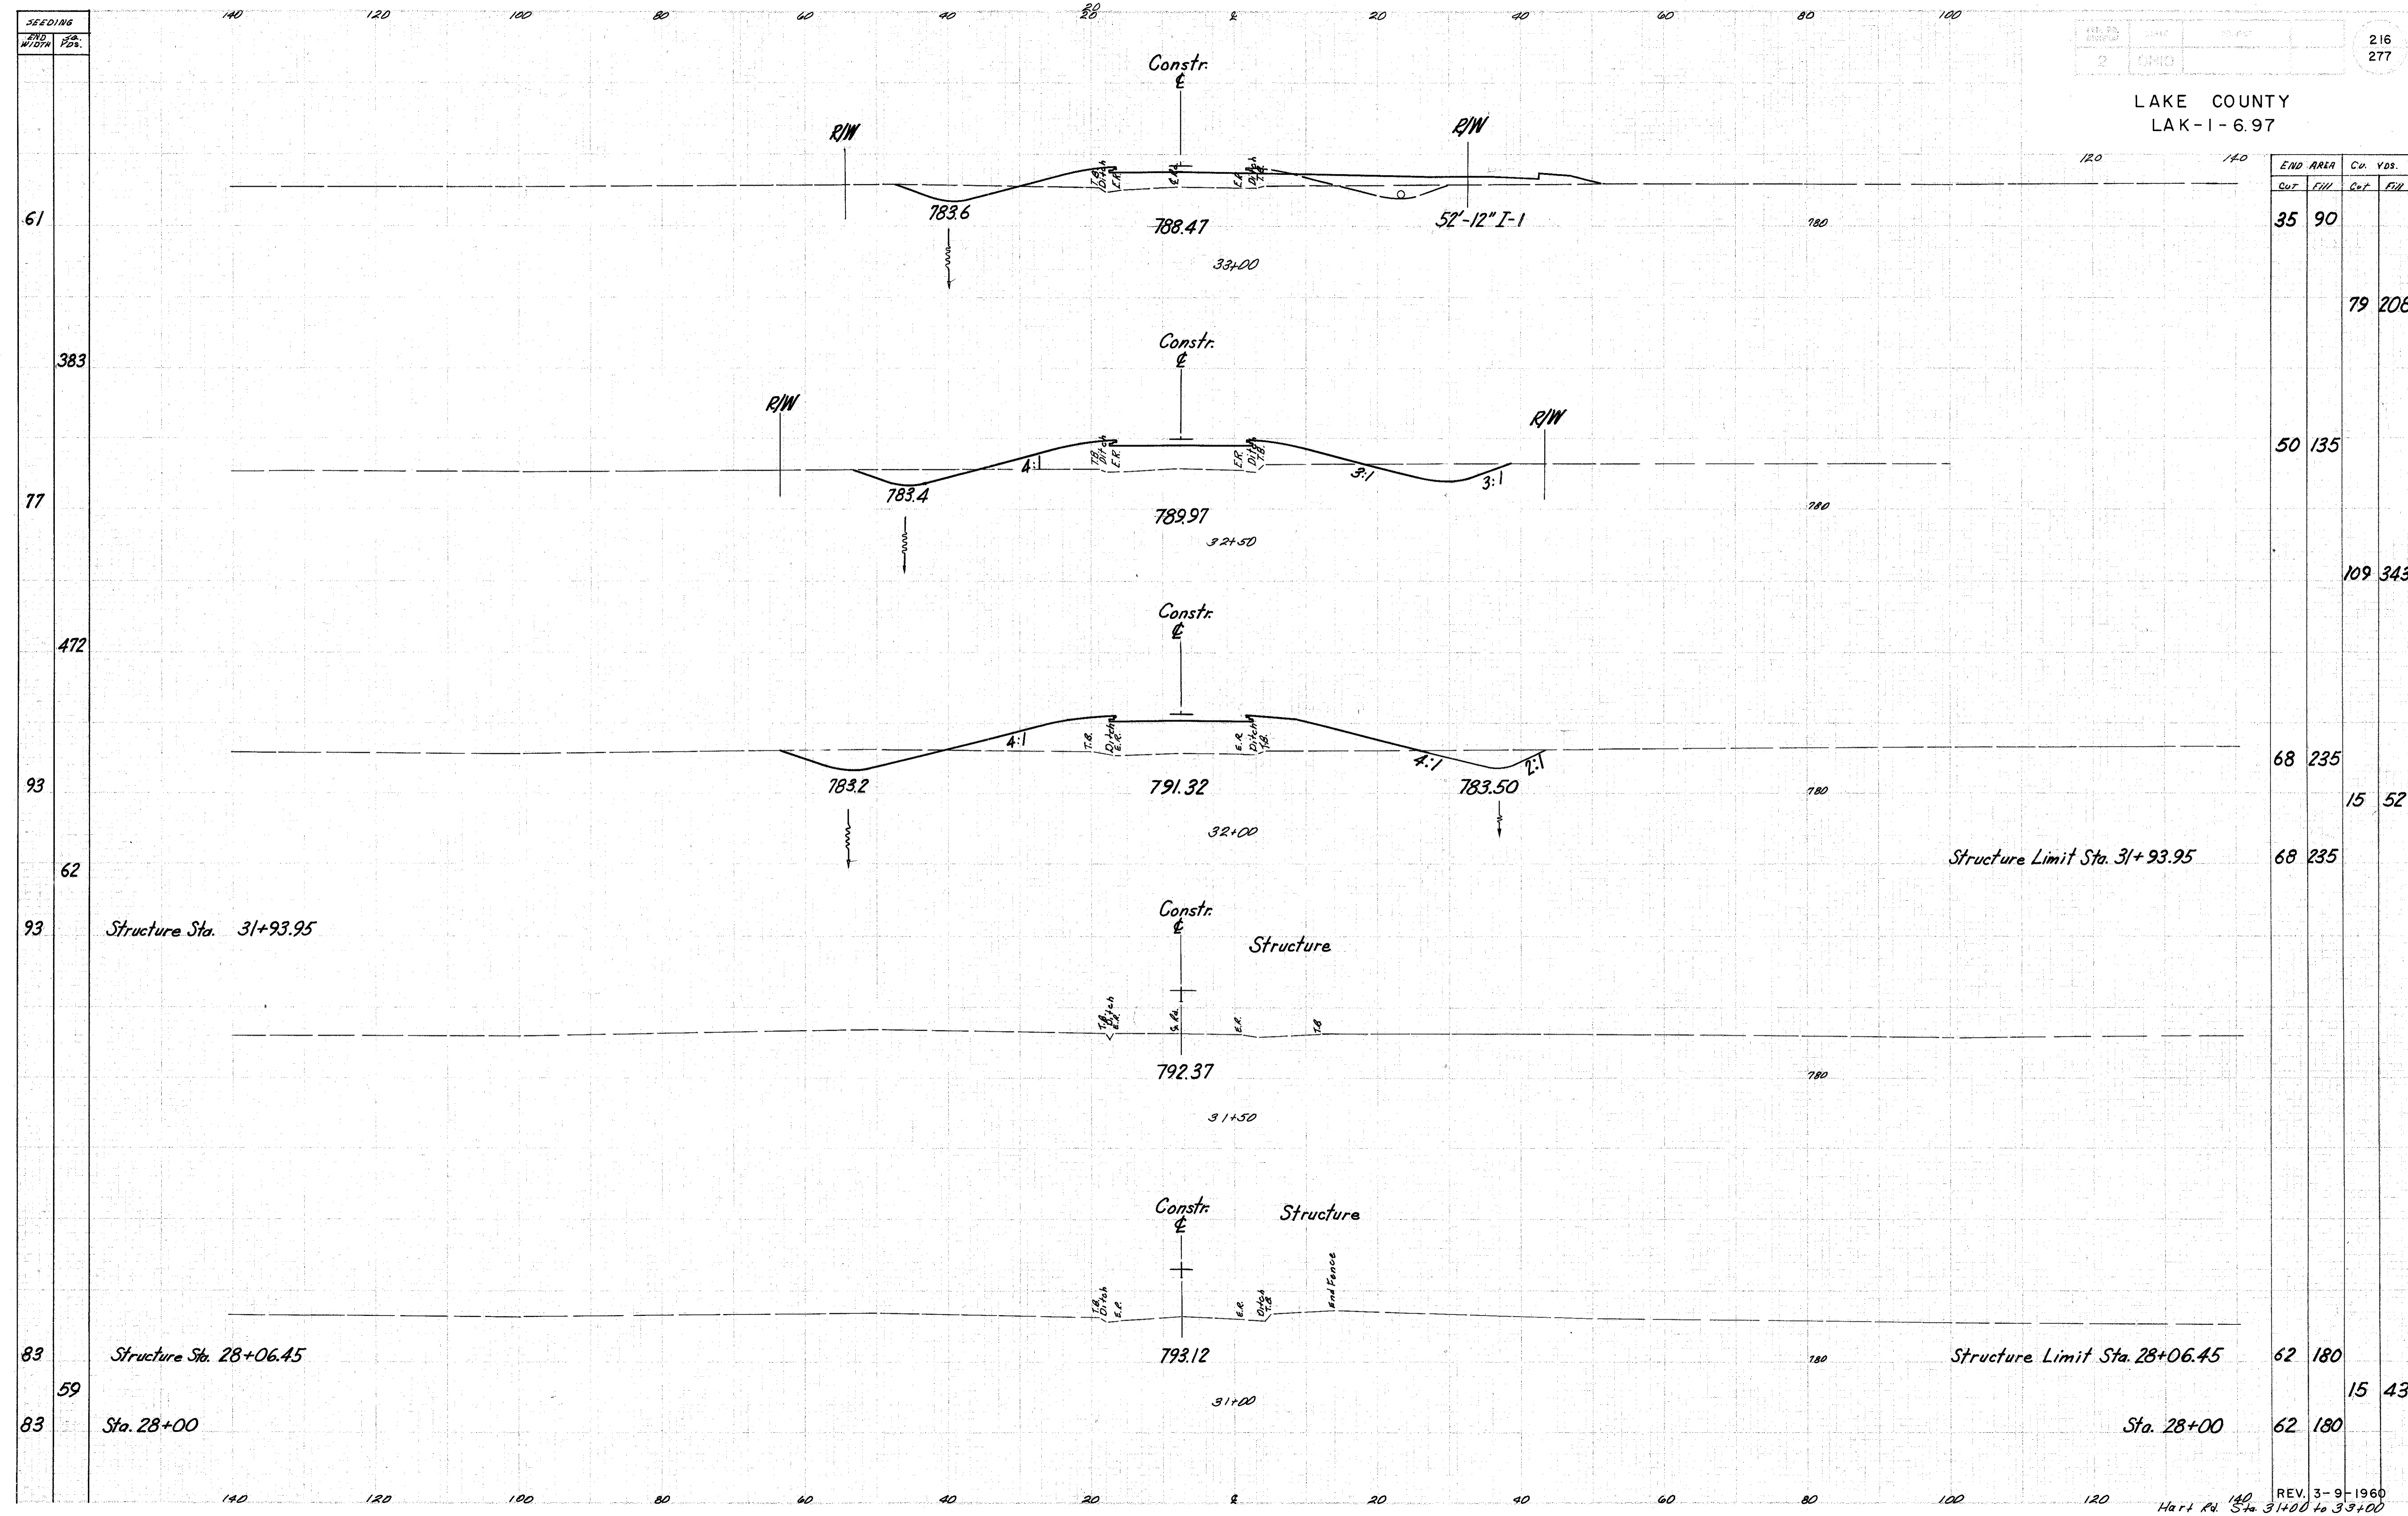

END AREA		Cu. YDS.	
Cut	Fill	Cut	Fill
35	90		
		79	208
		50	135
		109	343
68	235		
		15	52
68	235		
62	180		
		15	43
62	180		