


FED. RD. DIVISION	STATE	PROJECT
2	OHIO	

277  
277

LAK - 1 - 6.97  
R/W PLAN  
LIMITED ACCESS

16  
16

C-31 C-31A

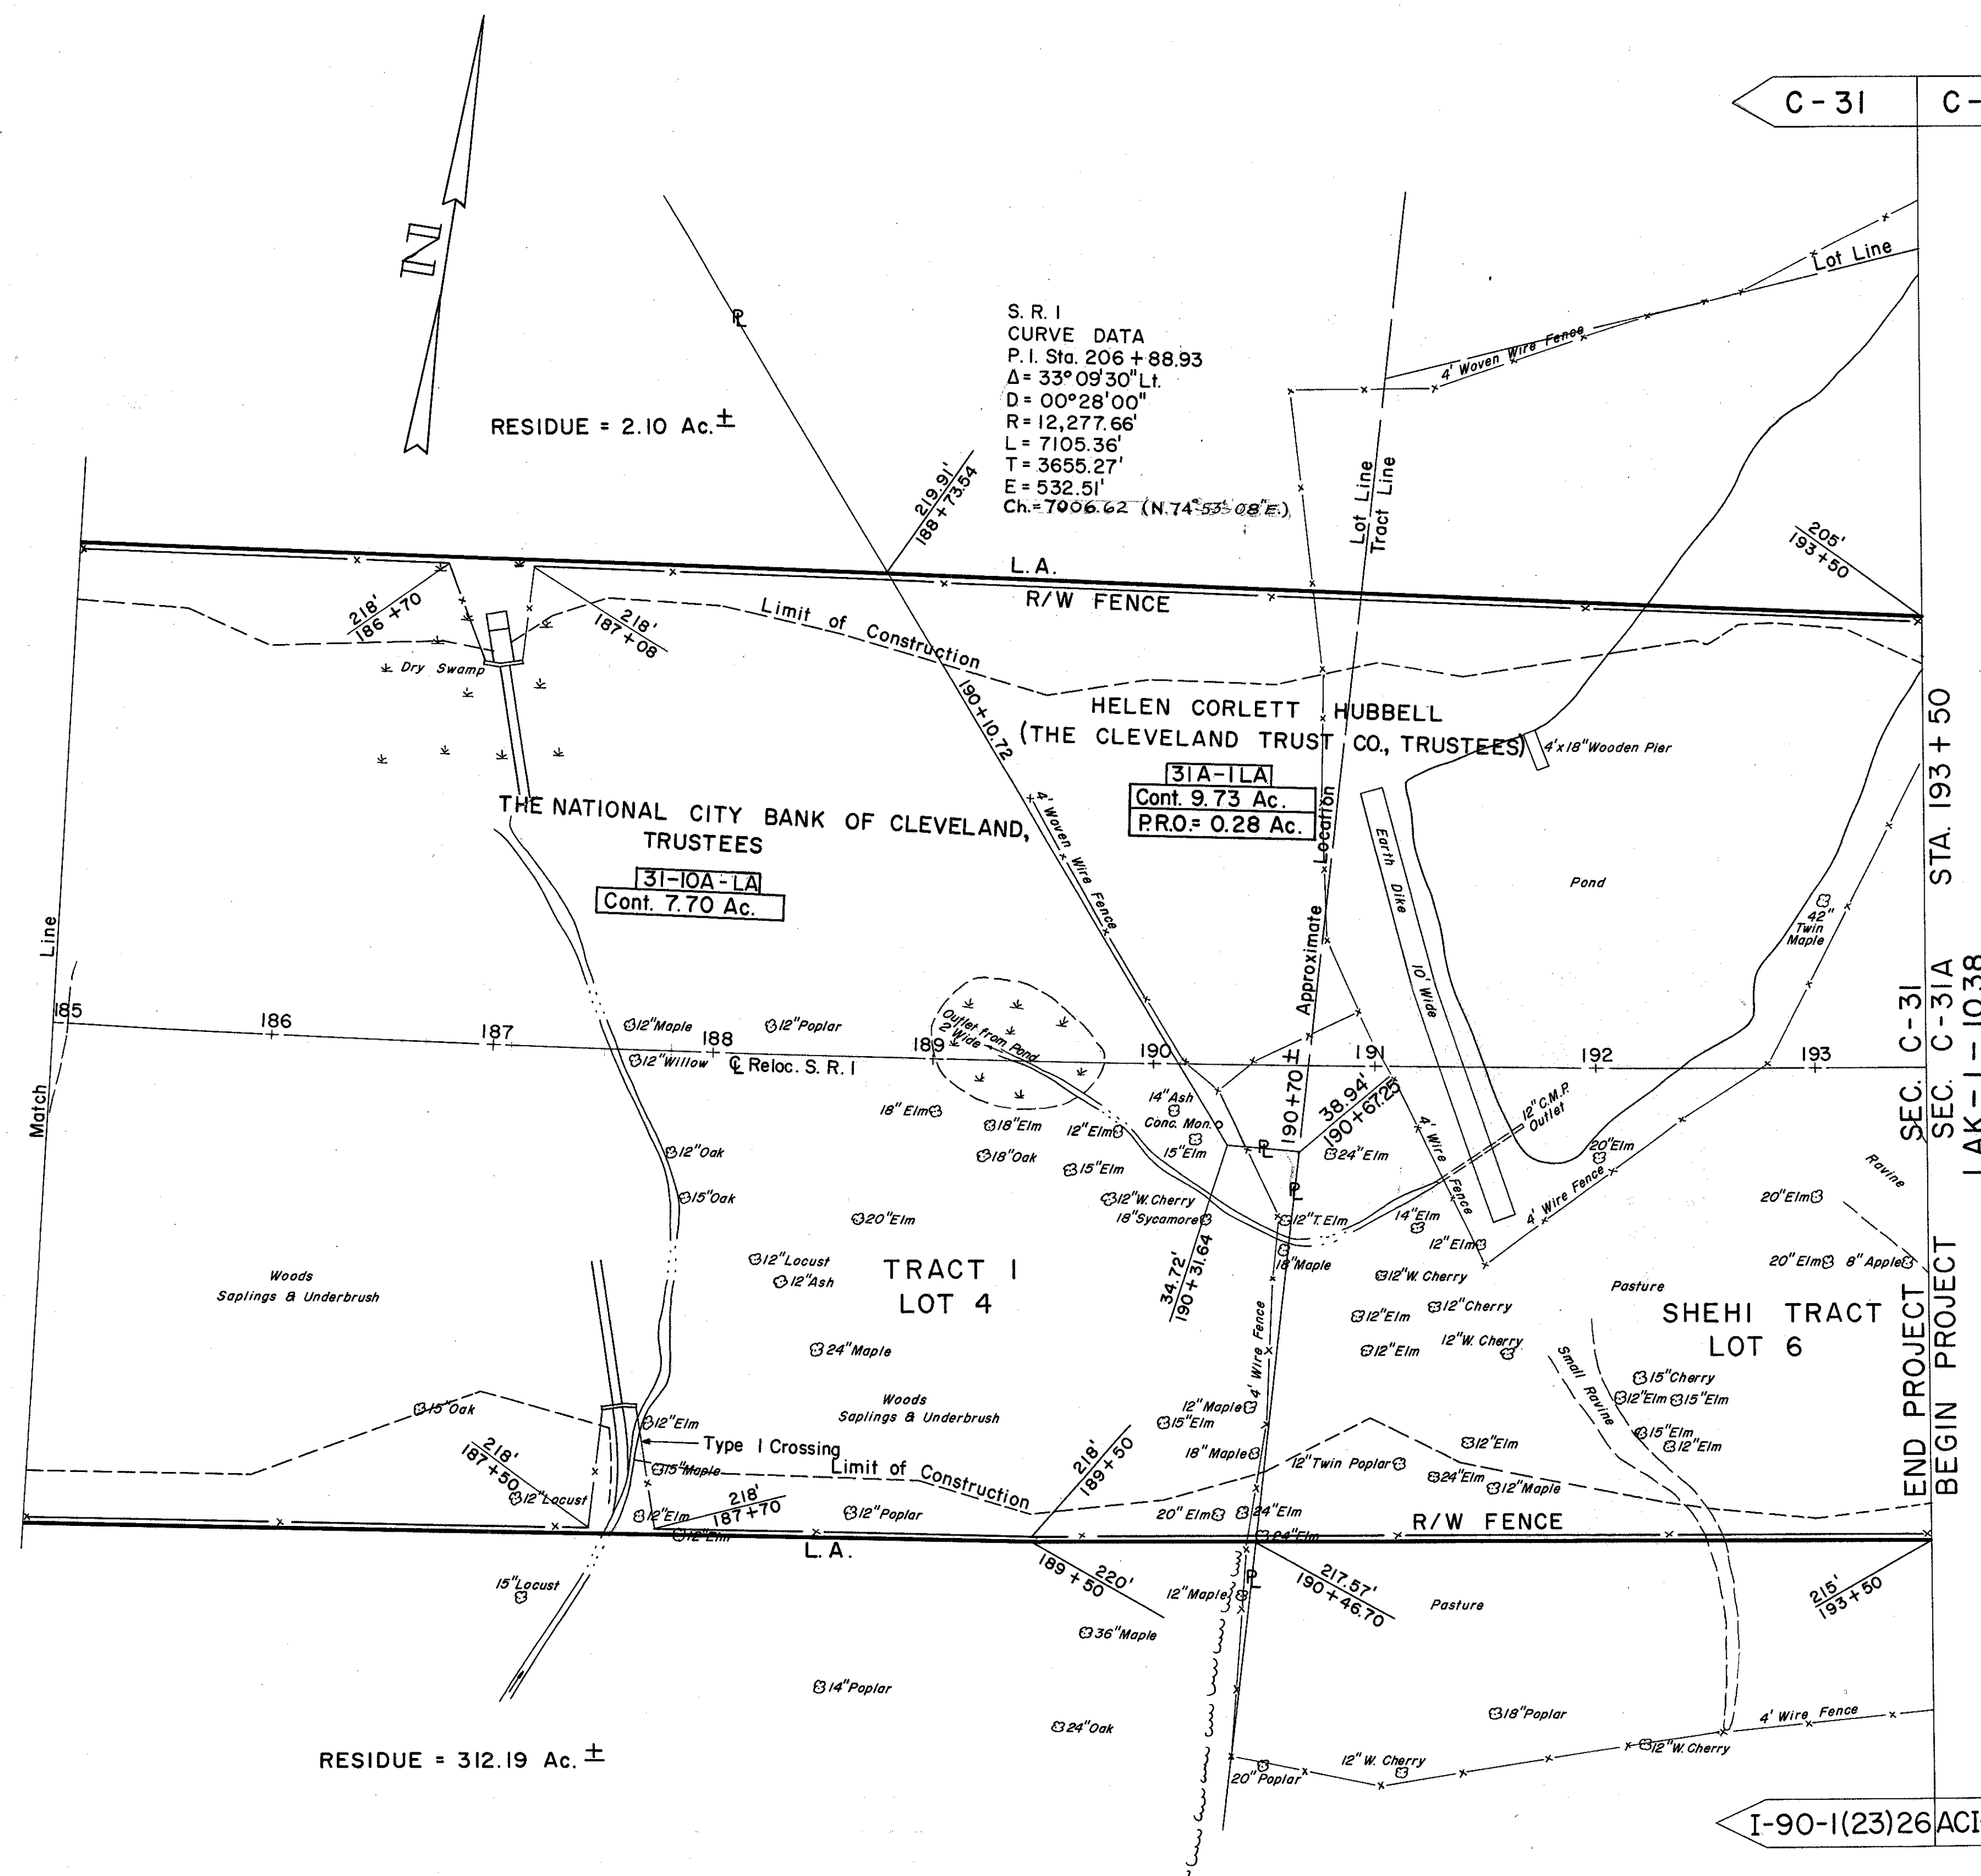

RESIDUE = 2.10 Ac. ±

S. R. 1  
CURVE DATA  
P. I. Sta. 206 + 88.93  
Δ = 33° 09' 30" Lt.  
D = 00° 28' 00"  
R = 12,277.66'  
L = 7105.36'  
T = 3655.27'  
E = 532.51'  
Ch. = 7006.62 (N. 74° 55' 08" E.)

31-10A-LA  
Cont. 7.70 Ac.

31A-1LA  
Cont. 9.73 Ac.  
PRO. = 0.28 Ac.

TRACT 1  
LOT 4

SHEHI TRACT  
LOT 6

RESIDUE = 312.19 Ac. ±

I-90-I(23)26 ACI-90-I(25)29

END PROJECT  
BEGIN PROJECT  
SEC. C-31  
SEC. C-31A  
STA. 193 + 50  
LAK - 1 - 1038

1830 L.F TYPE "D" FENCE