



H:\CT\97125\SDSK\MOTMHD.DWG - PLOT SCALE = 1:1 (2)

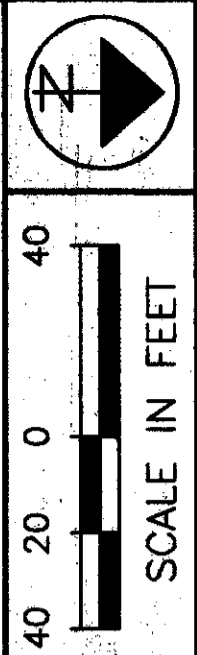

S.R. 615 (CENTER STREET)
 MAINTENANCE OF TRAFFIC - PHASE III

LAK-IR90/SR615-9.26/1.51
 33
 393

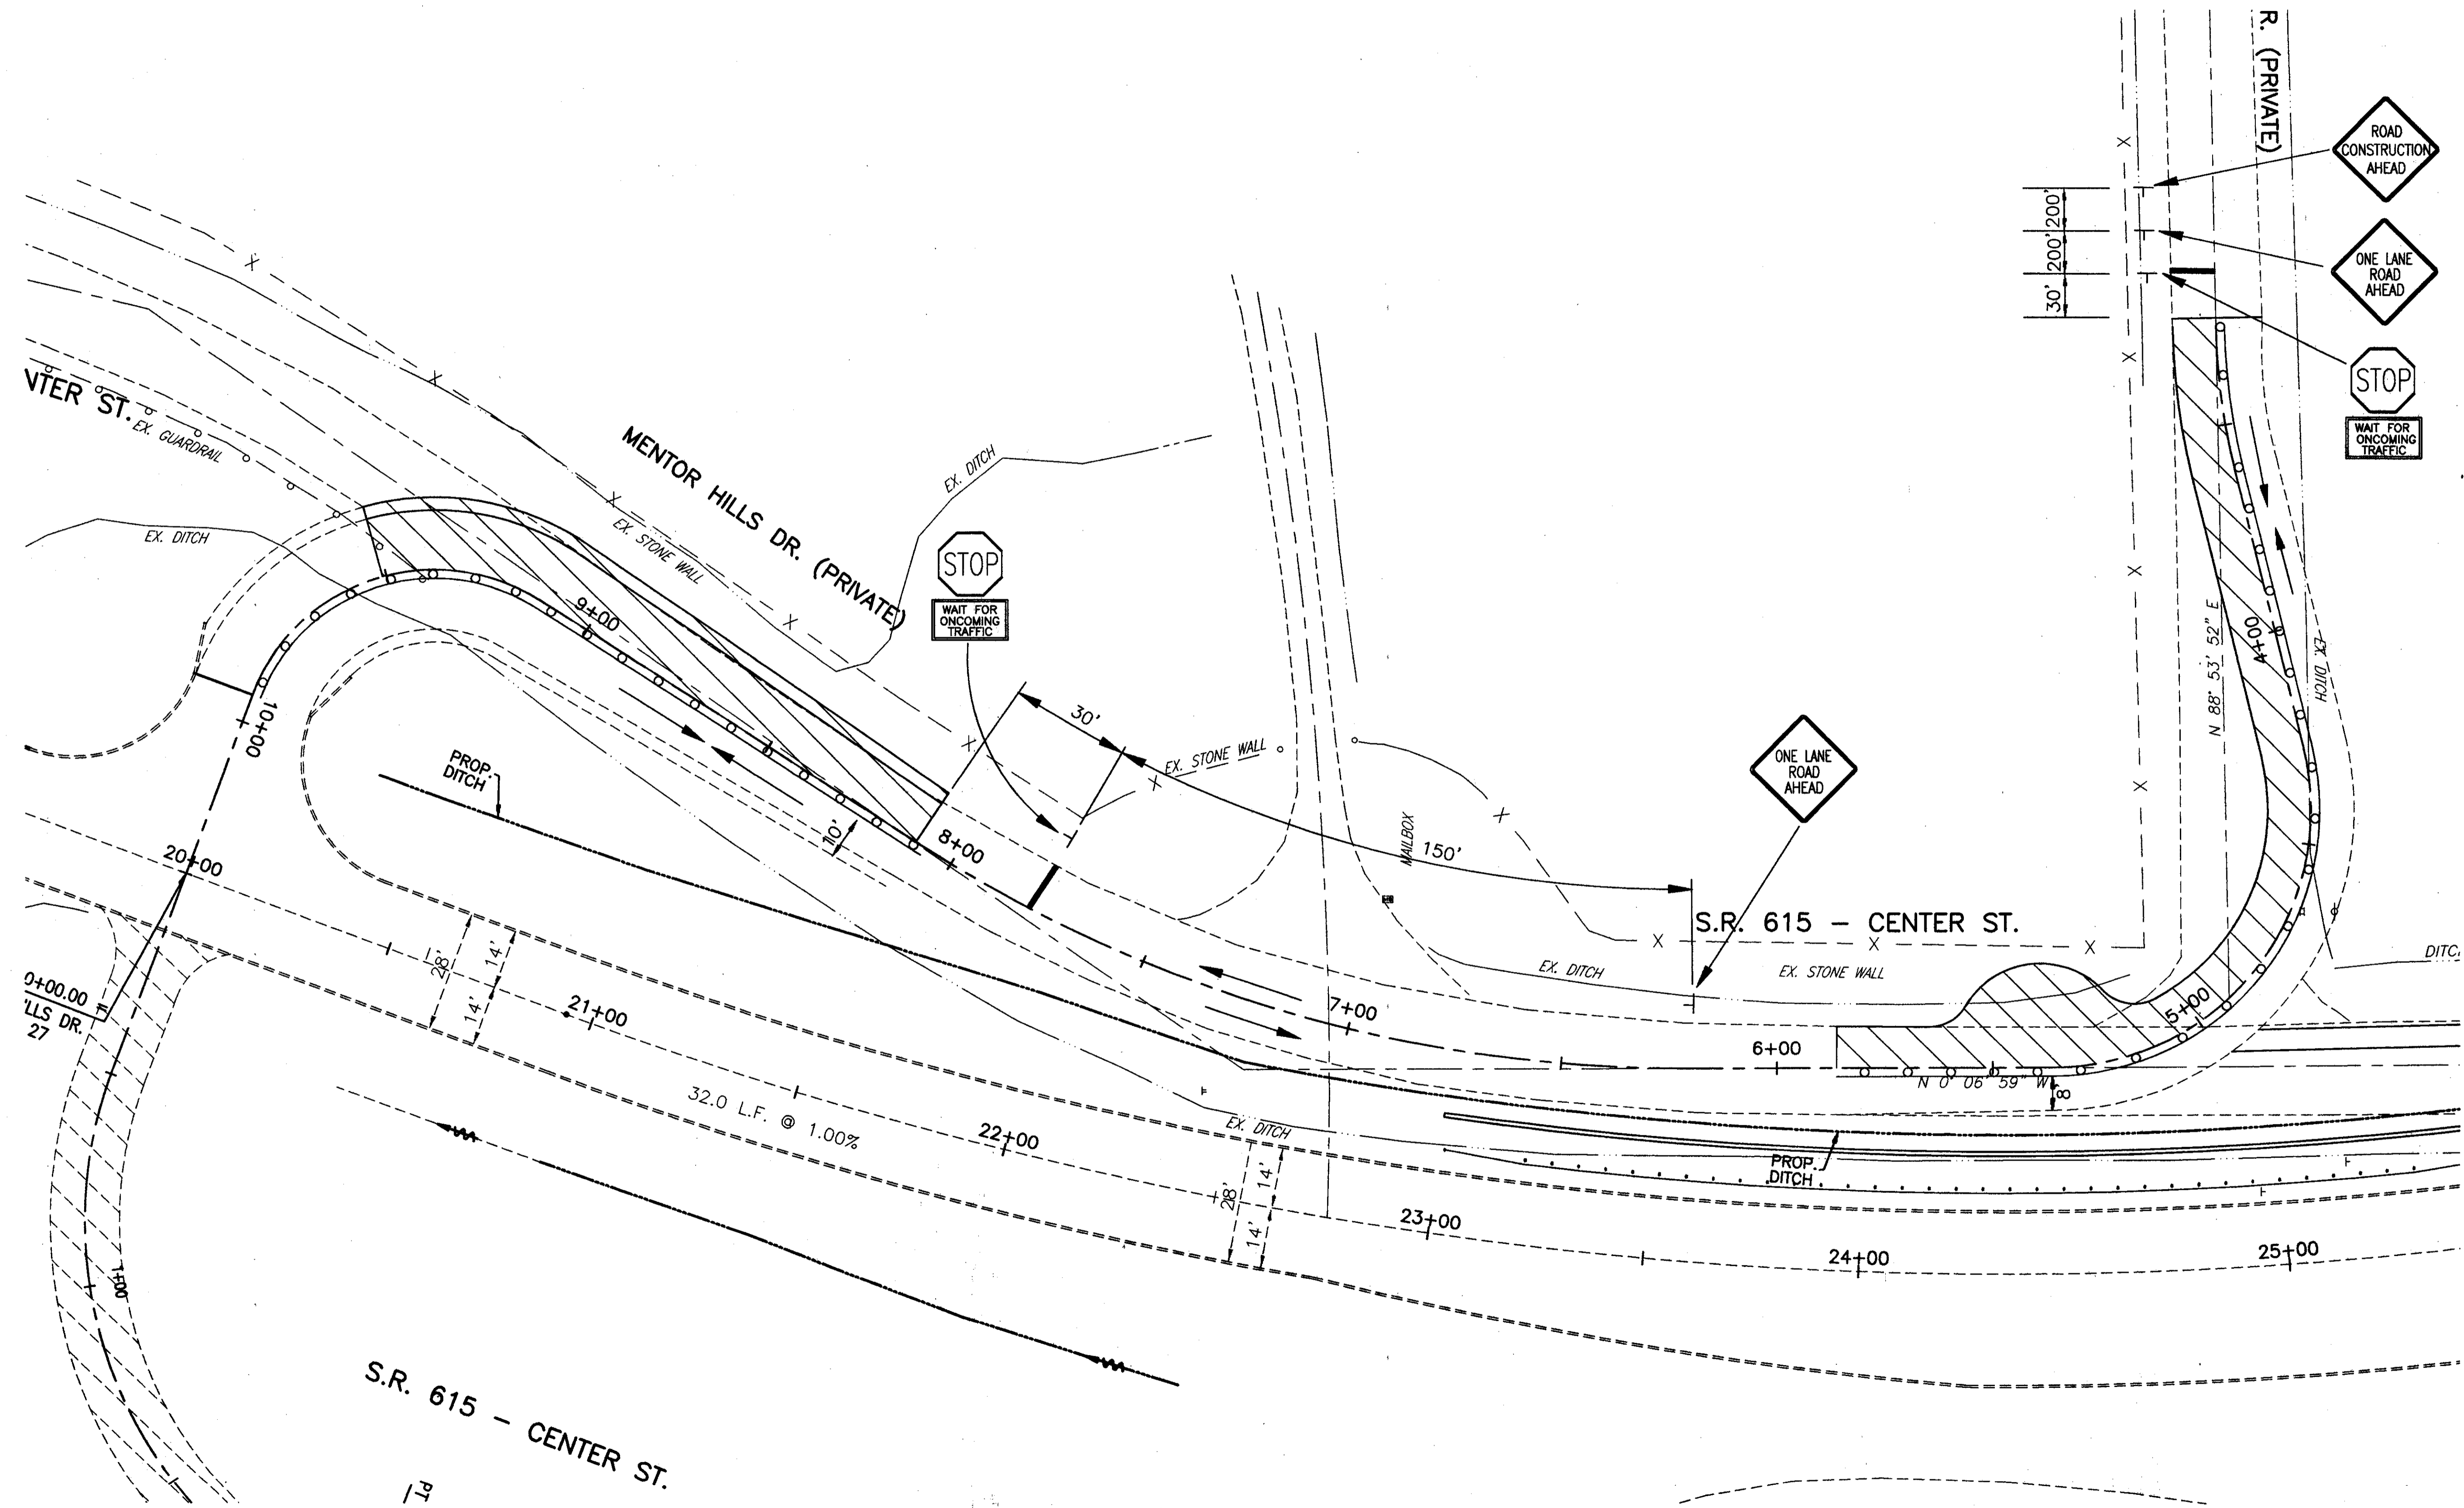