

BEGIN WORK
STA. 150+50

END PROJECT
STA. 77+76.45

☉ S.R. 615 STA. 77+06.45 =
☉ S.R. 84 STA. 161+16.27


END WORK
STA. 78+50

END WORK
STA. 172+00

LEGEND

--- FF ---	FILTER FABRIC FENCE
●	MANHOLE
■	CATCH BASIN
—	STORM SEWER
—▶	DITCH
▨	SEDIMENT BASIN

TEMPORARY EROSION CONTROL		LOCATION	SIDE	LN. FT./LN. FT.	LN. FT.
877	TEMPORARY DITCH CHECK FILTER FABRIC FENCE	AT ALL DITCH CHECKS		1200	180
877	TEMPORARY INLET BASIN FILTER FABRIC FENCE	AT ALL DITCH CHECKS		600	1700
877	TEMPORARY PERIMETER FILTER FABRIC FENCE	STA. 49+00 TO STA. 55+00 STA. 57+00 TO STA. 74+00	LT LT	2300	1200
TOTALS					180

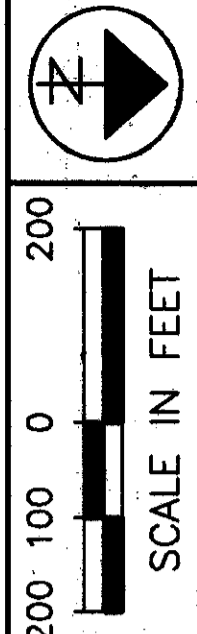

STORM WATER POLLUTION PREVENTION PLAN
STA. 49+00 TO STA. 79+00