


H:\CT\97125\SDSK\7125\_90W.DWG - PLOT SCALE = 1 : 1

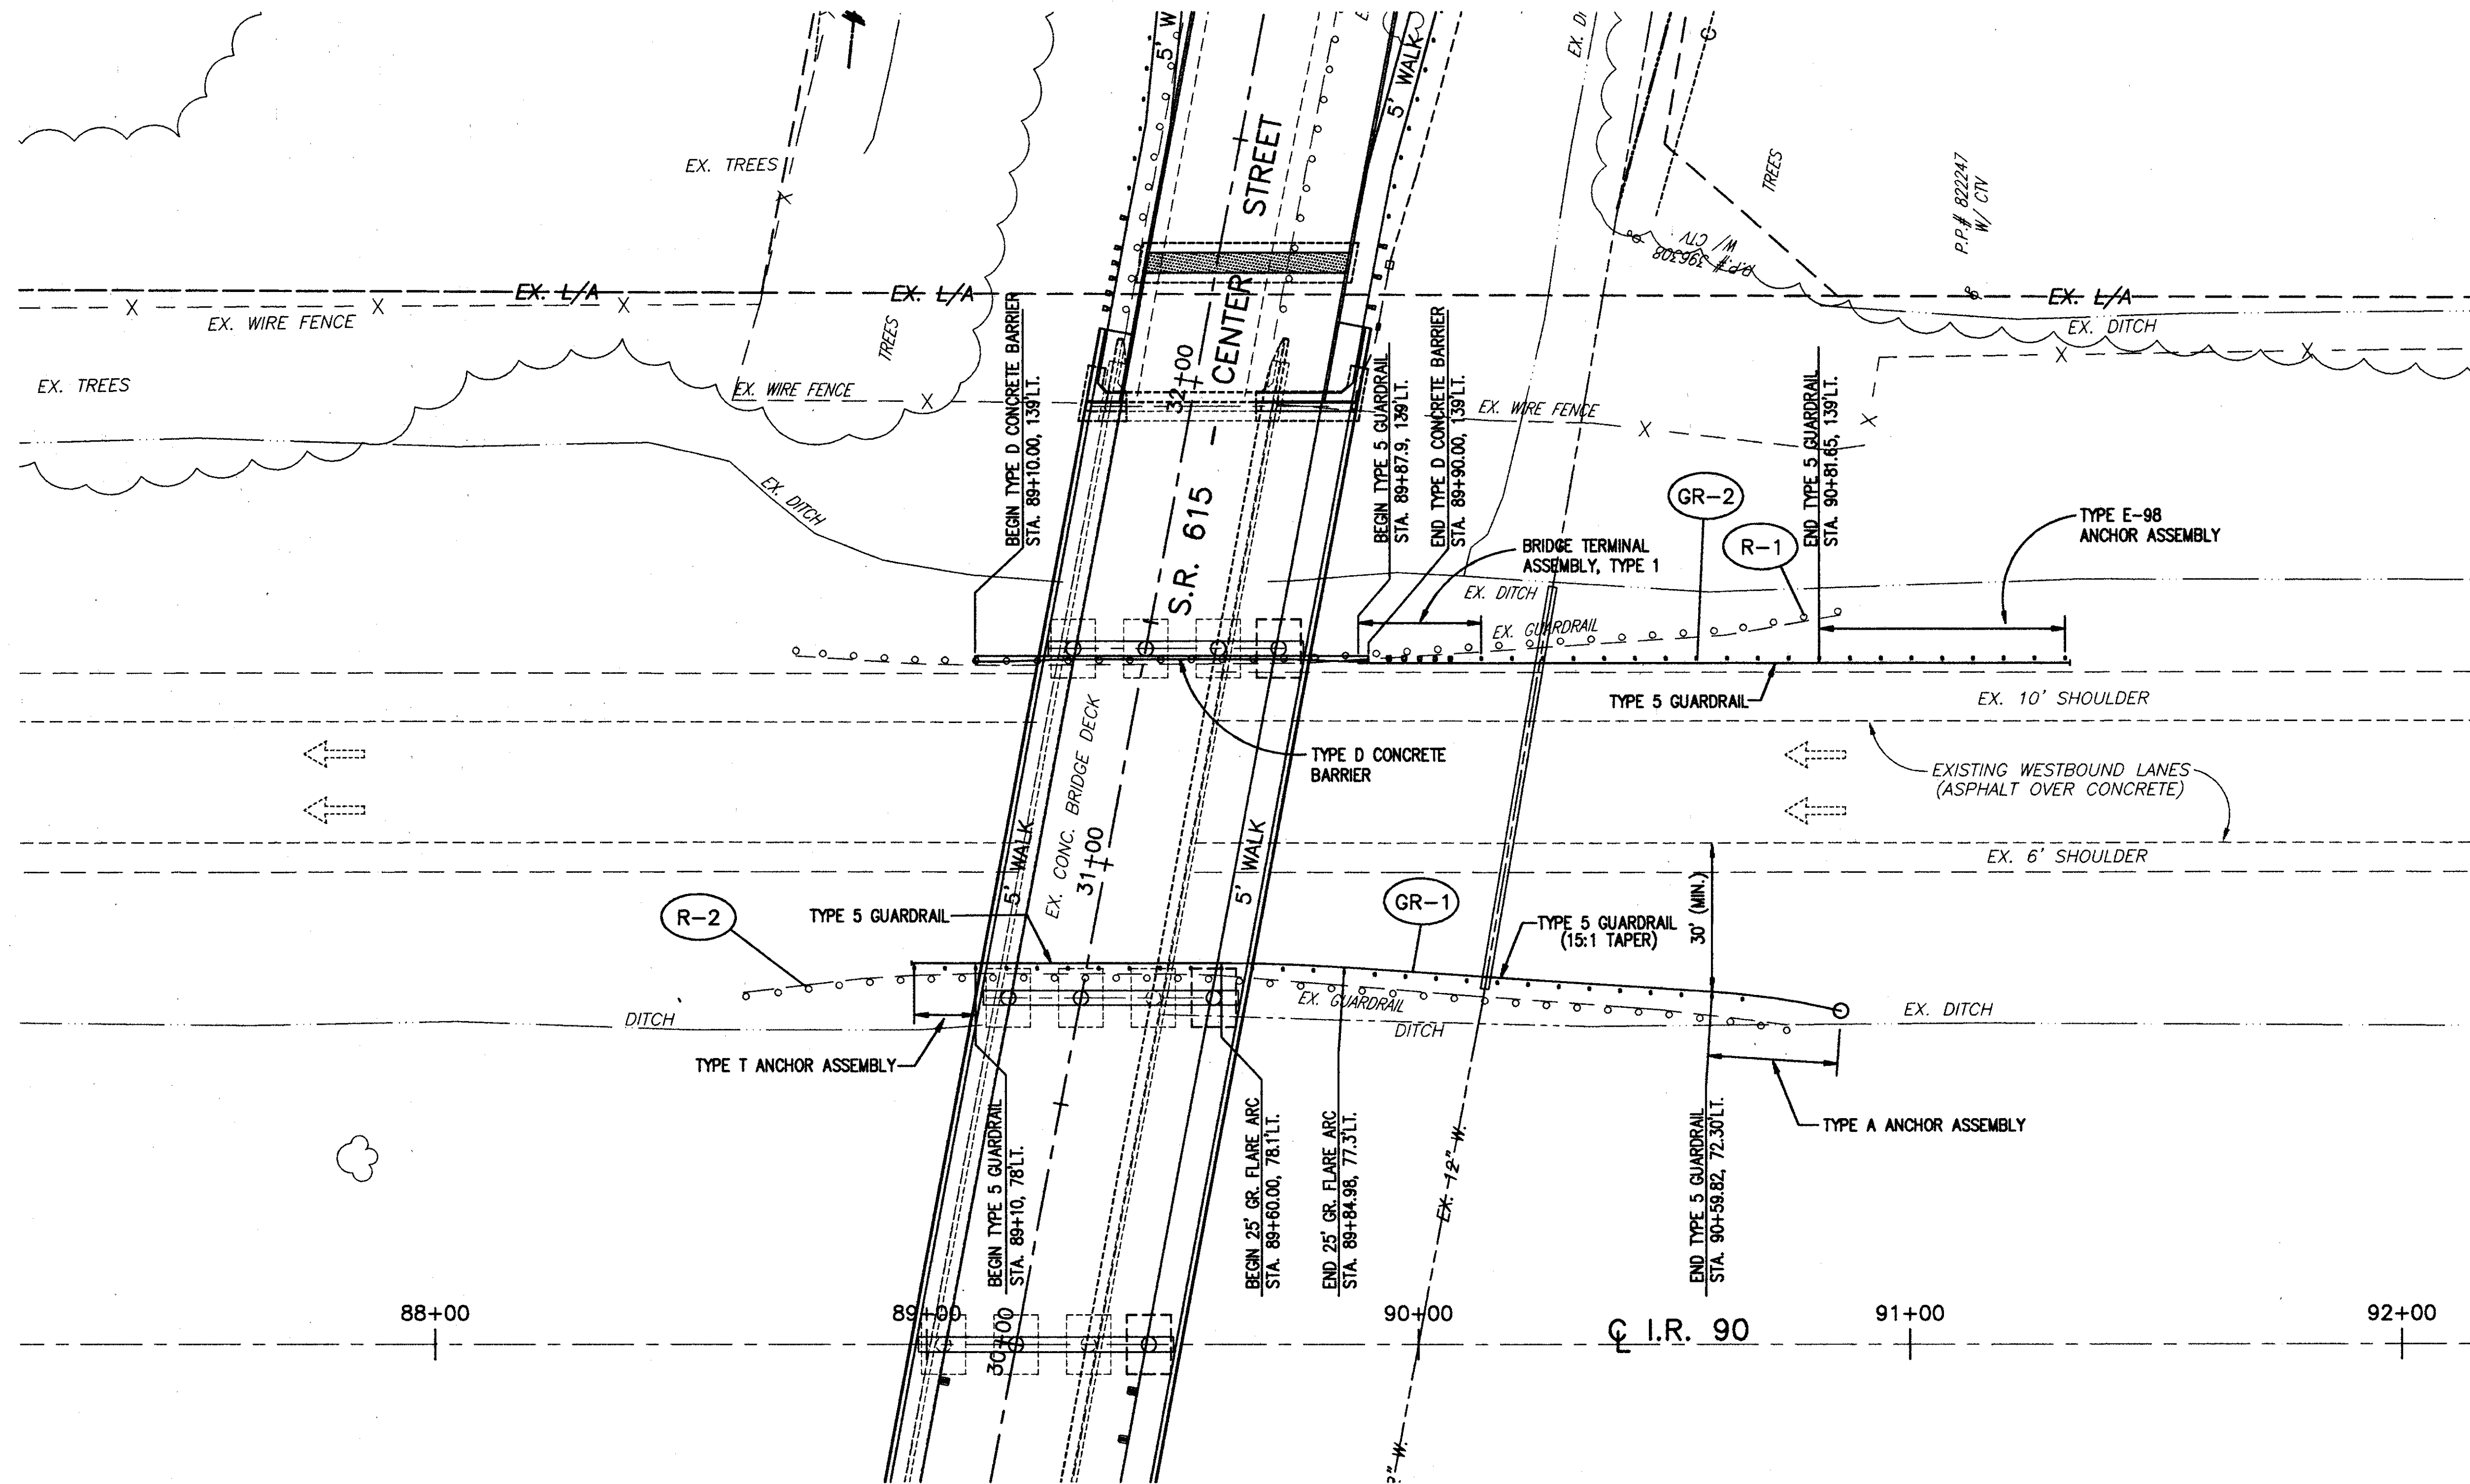

ROADWAY			202
REF	LOCATION	LN.FT.	GUARDRAIL REMOVED
R-1	STA. 88+74 TO STA. 90+86, LT.	212	
R-2	STA. 88+63 TO STA. 90+75, LT.	212	
TOTALS			424

CALCULATED: \_\_\_\_\_  
 PLW: \_\_\_\_\_  
 CHECKED: \_\_\_\_\_  
 WDB: \_\_\_\_\_

20 10 0  
 SCALE IN FEET

IR90 - WESTBOUND LANES GUARDRAIL REPLACEMENT  
 IR90 - STA. 87+50 TO STA. 92+00

LAK-IR90/SR615-9.26/1.51