


H:\CT\97125\SDSK\X615019.DWG PLOT VIEW = PLOT

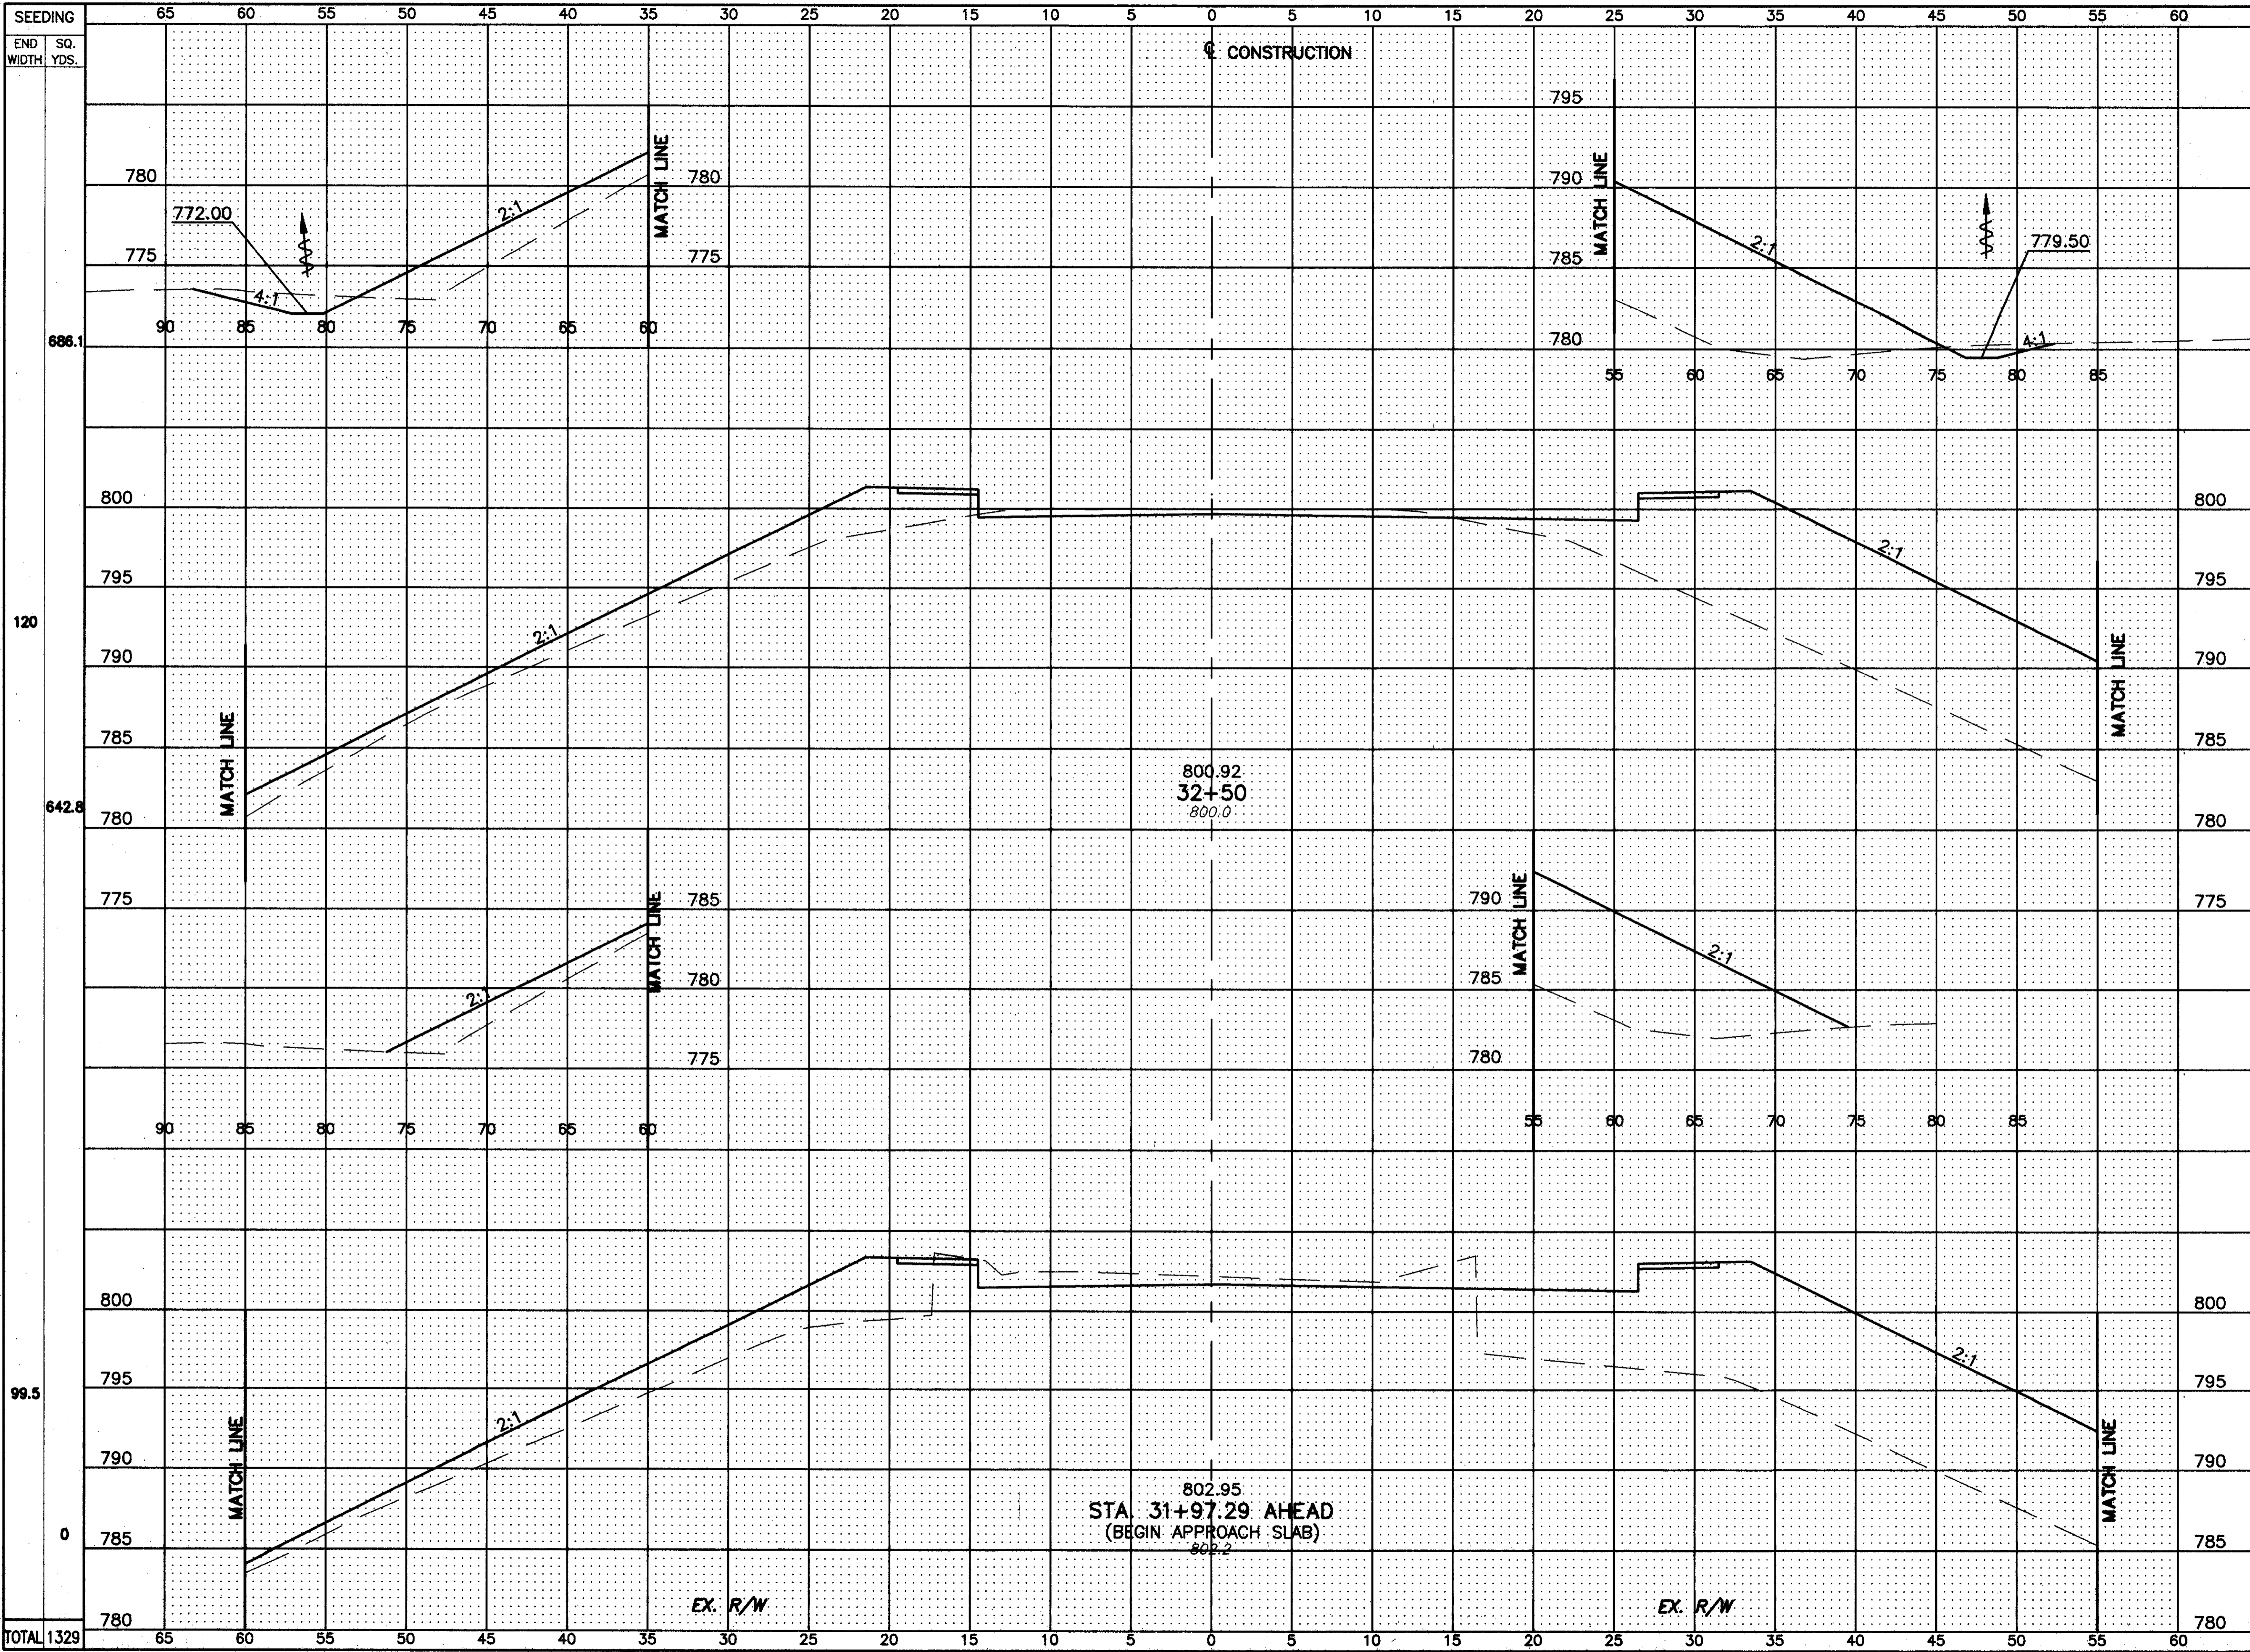

SEEDING	END AREA		VOLUME		CALCULATED J.A.S.	CHECKED M.L.M.
	CUT	FILL	CUT	FILL		
65						
60						
55						
50						
45						
40						
35						
30						
25						
20						
15						
10						
5						
0						
5						
10						
15						
20						
25						
30						
35						
40						
45						
50						
55						
60						
TOTAL	1329		56	1800		

S.R. 615 - CROSS SECTIONS
STA. 32+00 TO STA. 32+50

LAK-IR90/SR615-9.26/1.51