



MATCH LINE - STA. 160+00

MATCH LINE - STA. 164+00

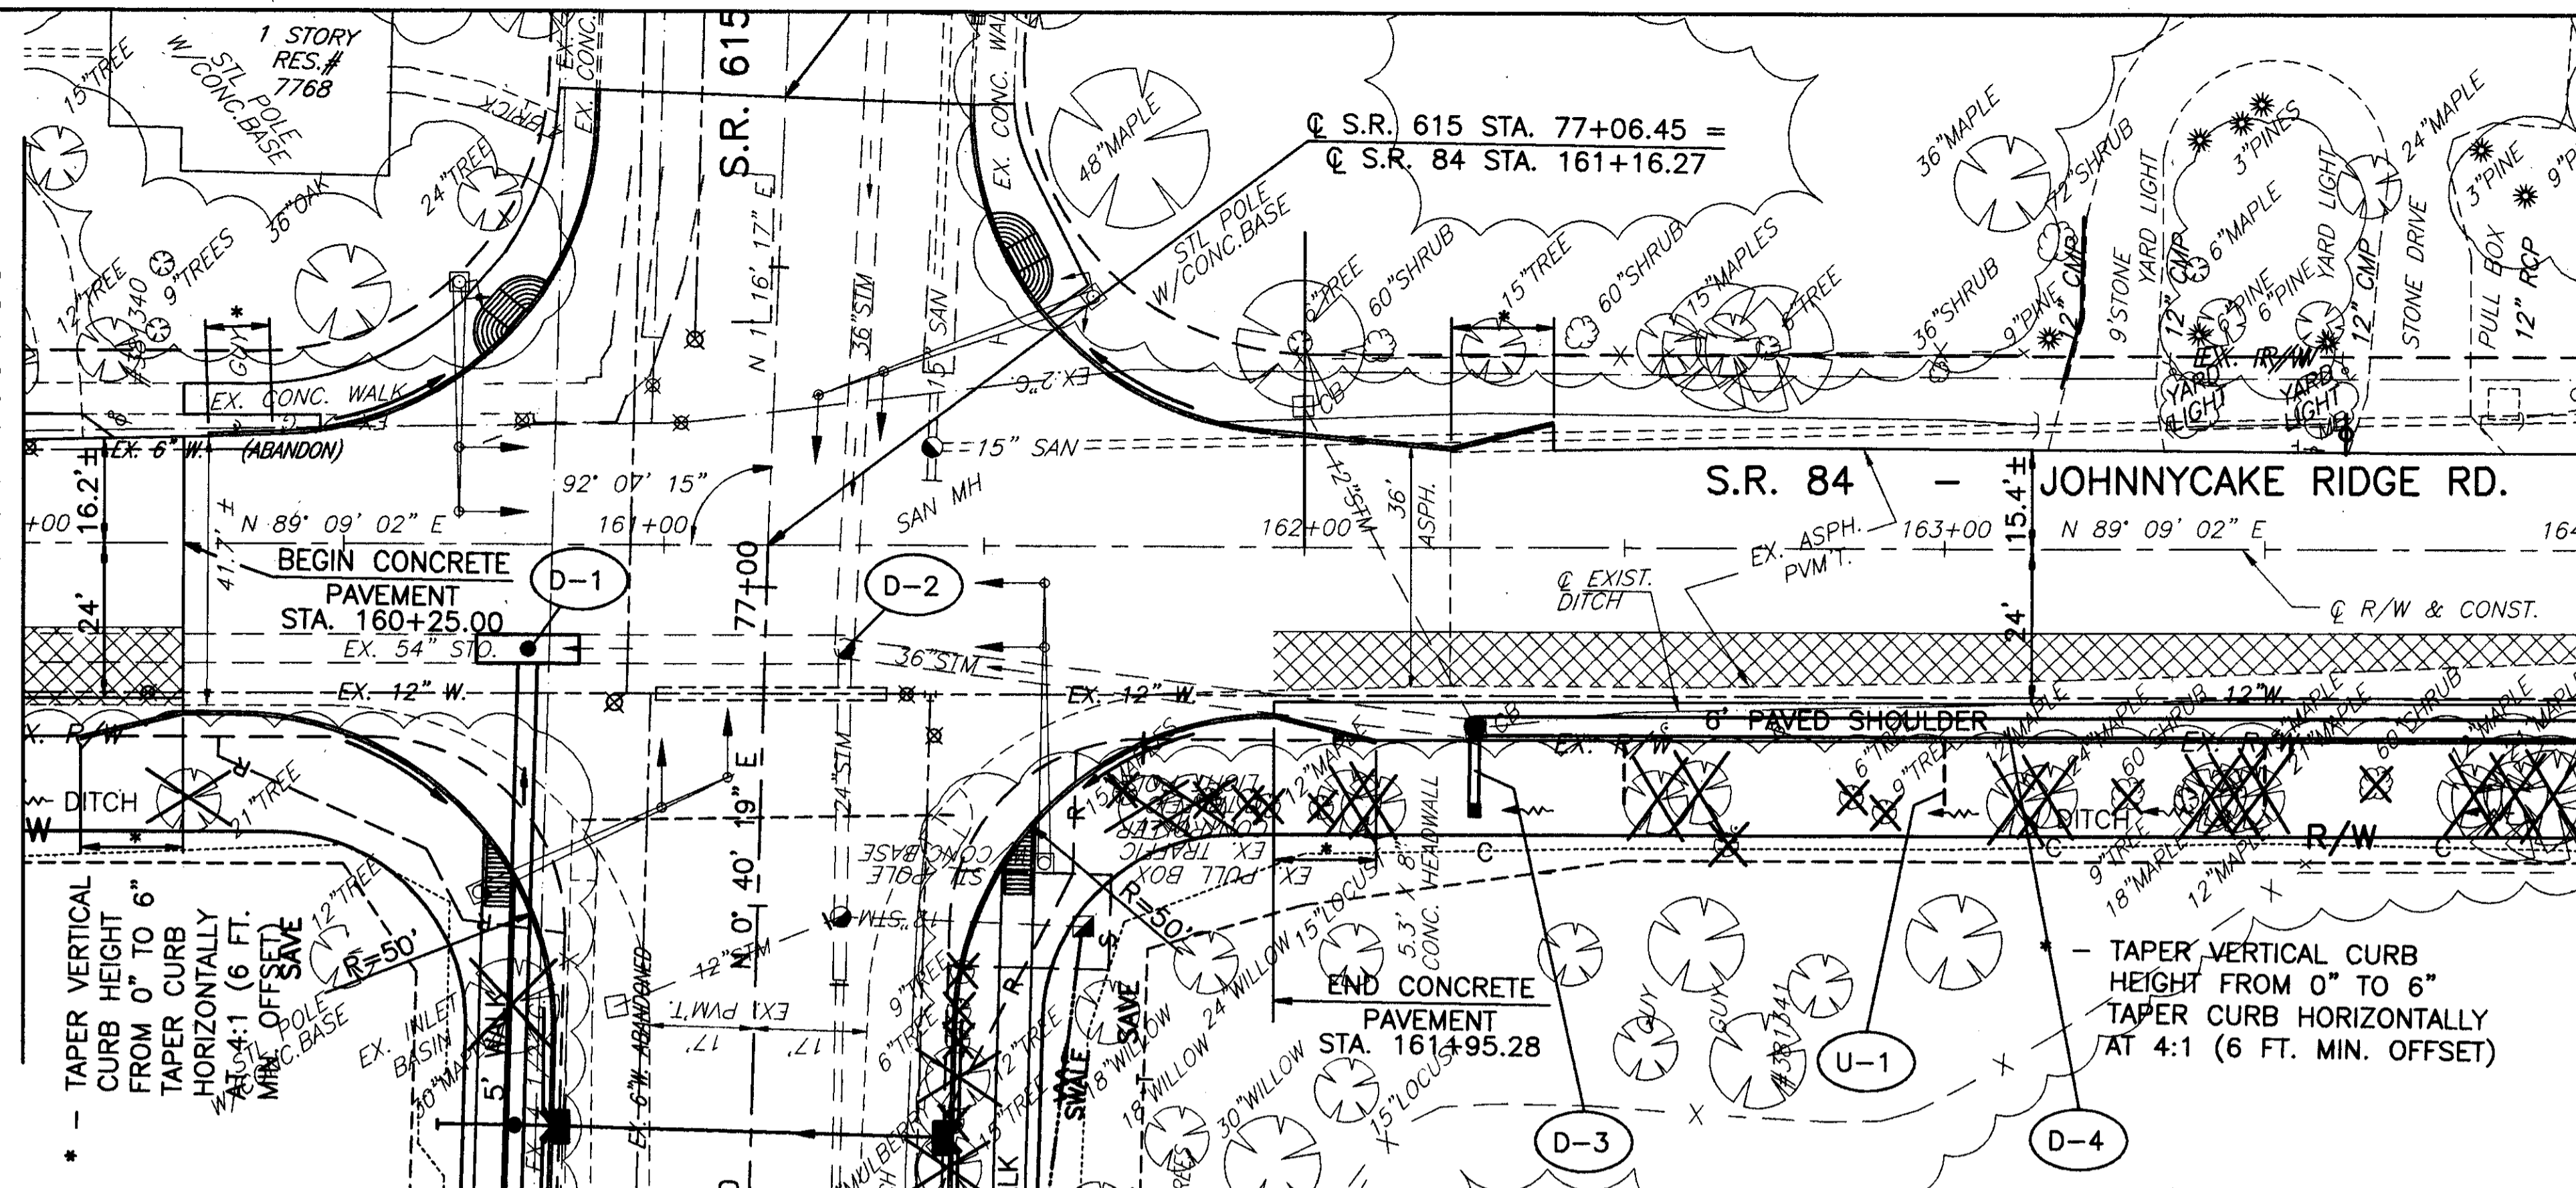

LEGEND
 PAVEMENT REMOVED

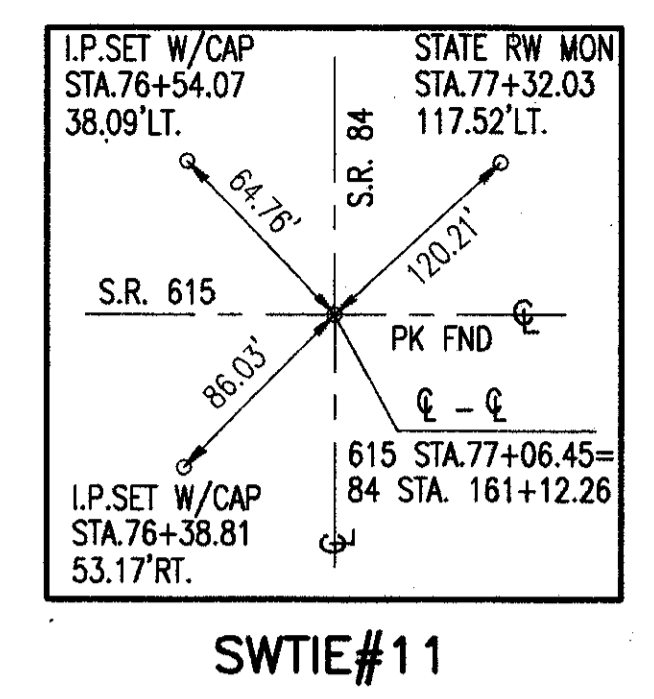

FOR TYPICAL SECTIONS, SEE SHEETS 5 THRU 15
 FOR CROSS SECTIONS AND PIPE PROFILES, SEE SHEETS 151 THRU 161
 FOR INTERSECTION DETAILS, SEE SHEETS 255 THRU 262
 FOR SIGNING AND PAVEMENT MARKING PLAN, SEE SHEETS 299 THRU 307

725	706.09	706.22	706.13	705.91	705.84	705.90	706.15	706.33	725
720									720
715									715
710									710
705									705
700									700
695									695
690									690
685									685
680									680

604	MANHOLE ADJUSTED TO GRADE	EACH	1						
604	CATCH BASIN NO. 2-2B, AS PER PLAN	EACH	1						
604	MANHOLE NO. 3, AS PER PLAN	EACH	1						
603	18" CONDUIT, TYPE B, AS PER PLAN	UN.FT.	13						
603	54" CONDUIT, TYPE B, AS PER PLAN	UN.FT.	16						
603	36" CONDUIT, TYPE B, AS PER PLAN	UN.FT.	175						
TOTALS			175	16	13	1	1	1	1

REF	LOCATION
D-1	STA. 160+71 TO STA. 160+87, RT.
D-2	STA. 161+29, 16 RT.
D-3	STA. 162+25, 28' RT. TO 41' RT.
D-4	STA. 162+25 TO STA. 164+00, RT.

S.R. 84
 PLAN AND PROFILE STA. 160+00 TO STA. 164+00
 LAK-IR90/SR615-9.26/1.51
 148
 393