


H:\CT\97125\SDSK\XSEC8410.DWG

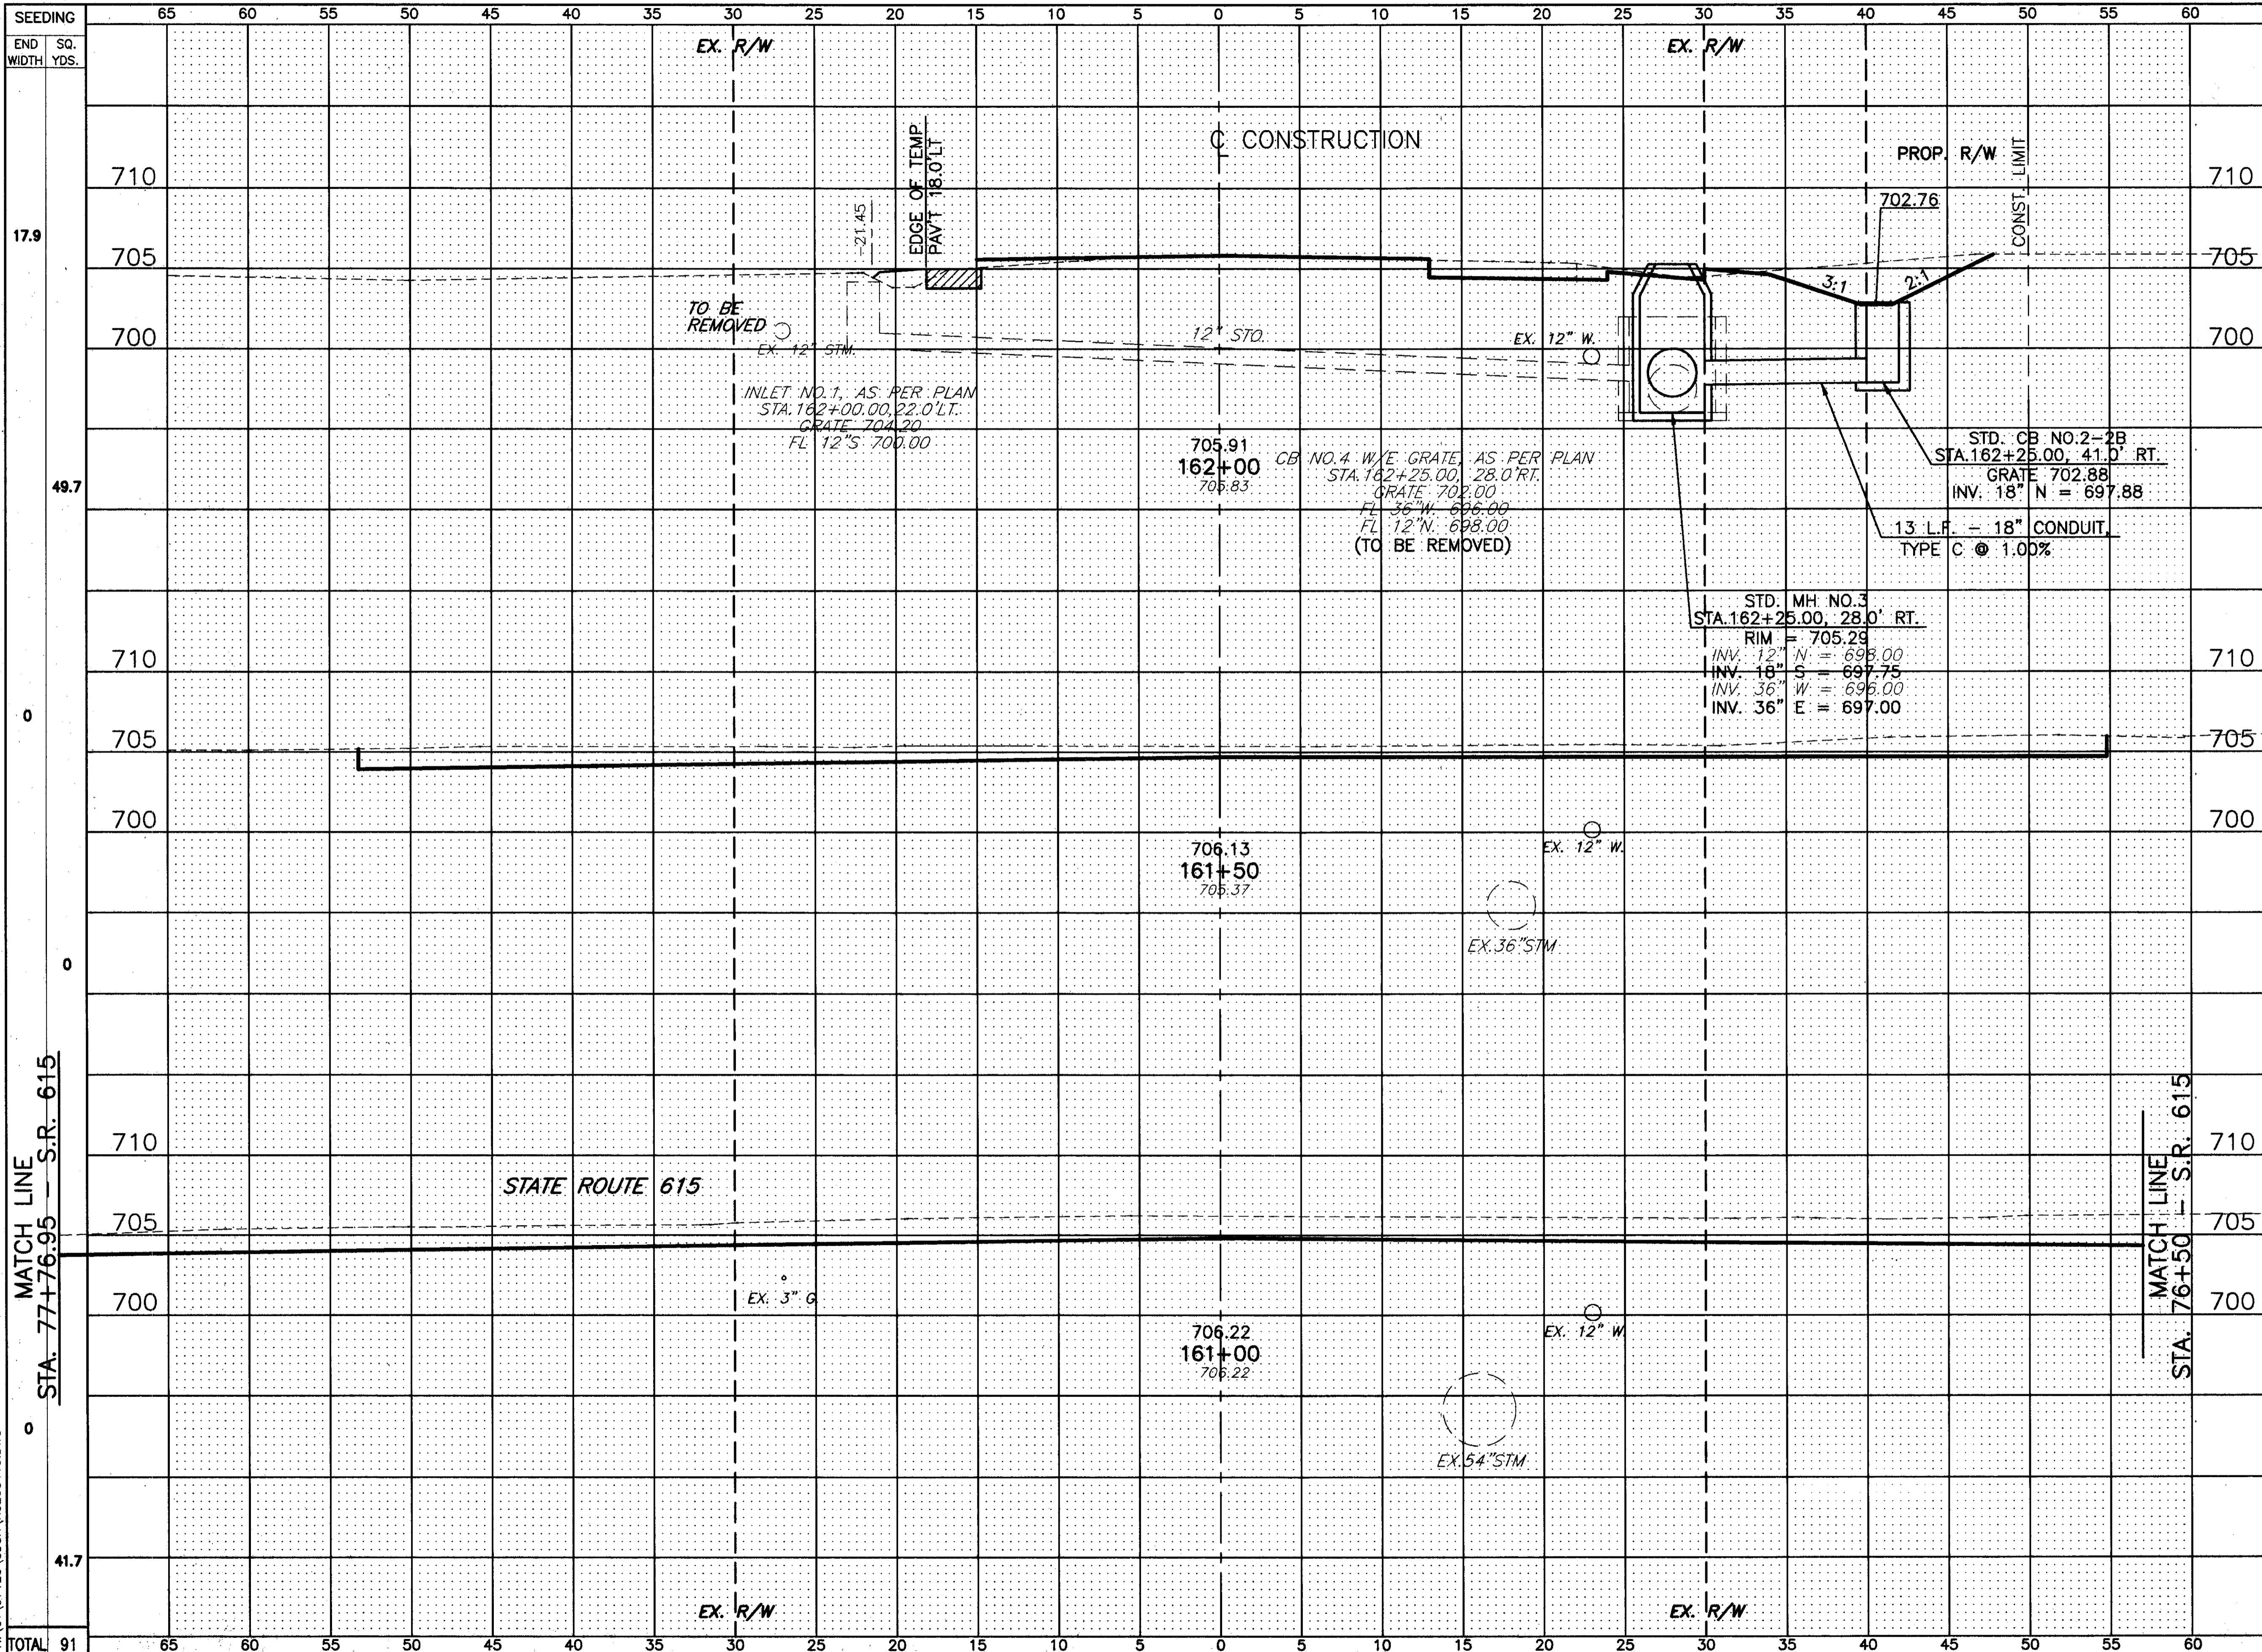

END AREA	VOLUME		CALCULATED J.A.S.	CHECKED M.L.M.
	CUT	FILL		
35	1			
104	0			
194	0			
TOTAL	629	1		

S.R. 84 - CROSS SECTIONS
 STA. 161+00 TO STA. 162+00

LAK-IR90/SR615-9.26/1.51