




MATCH LINE - STA. 68+00

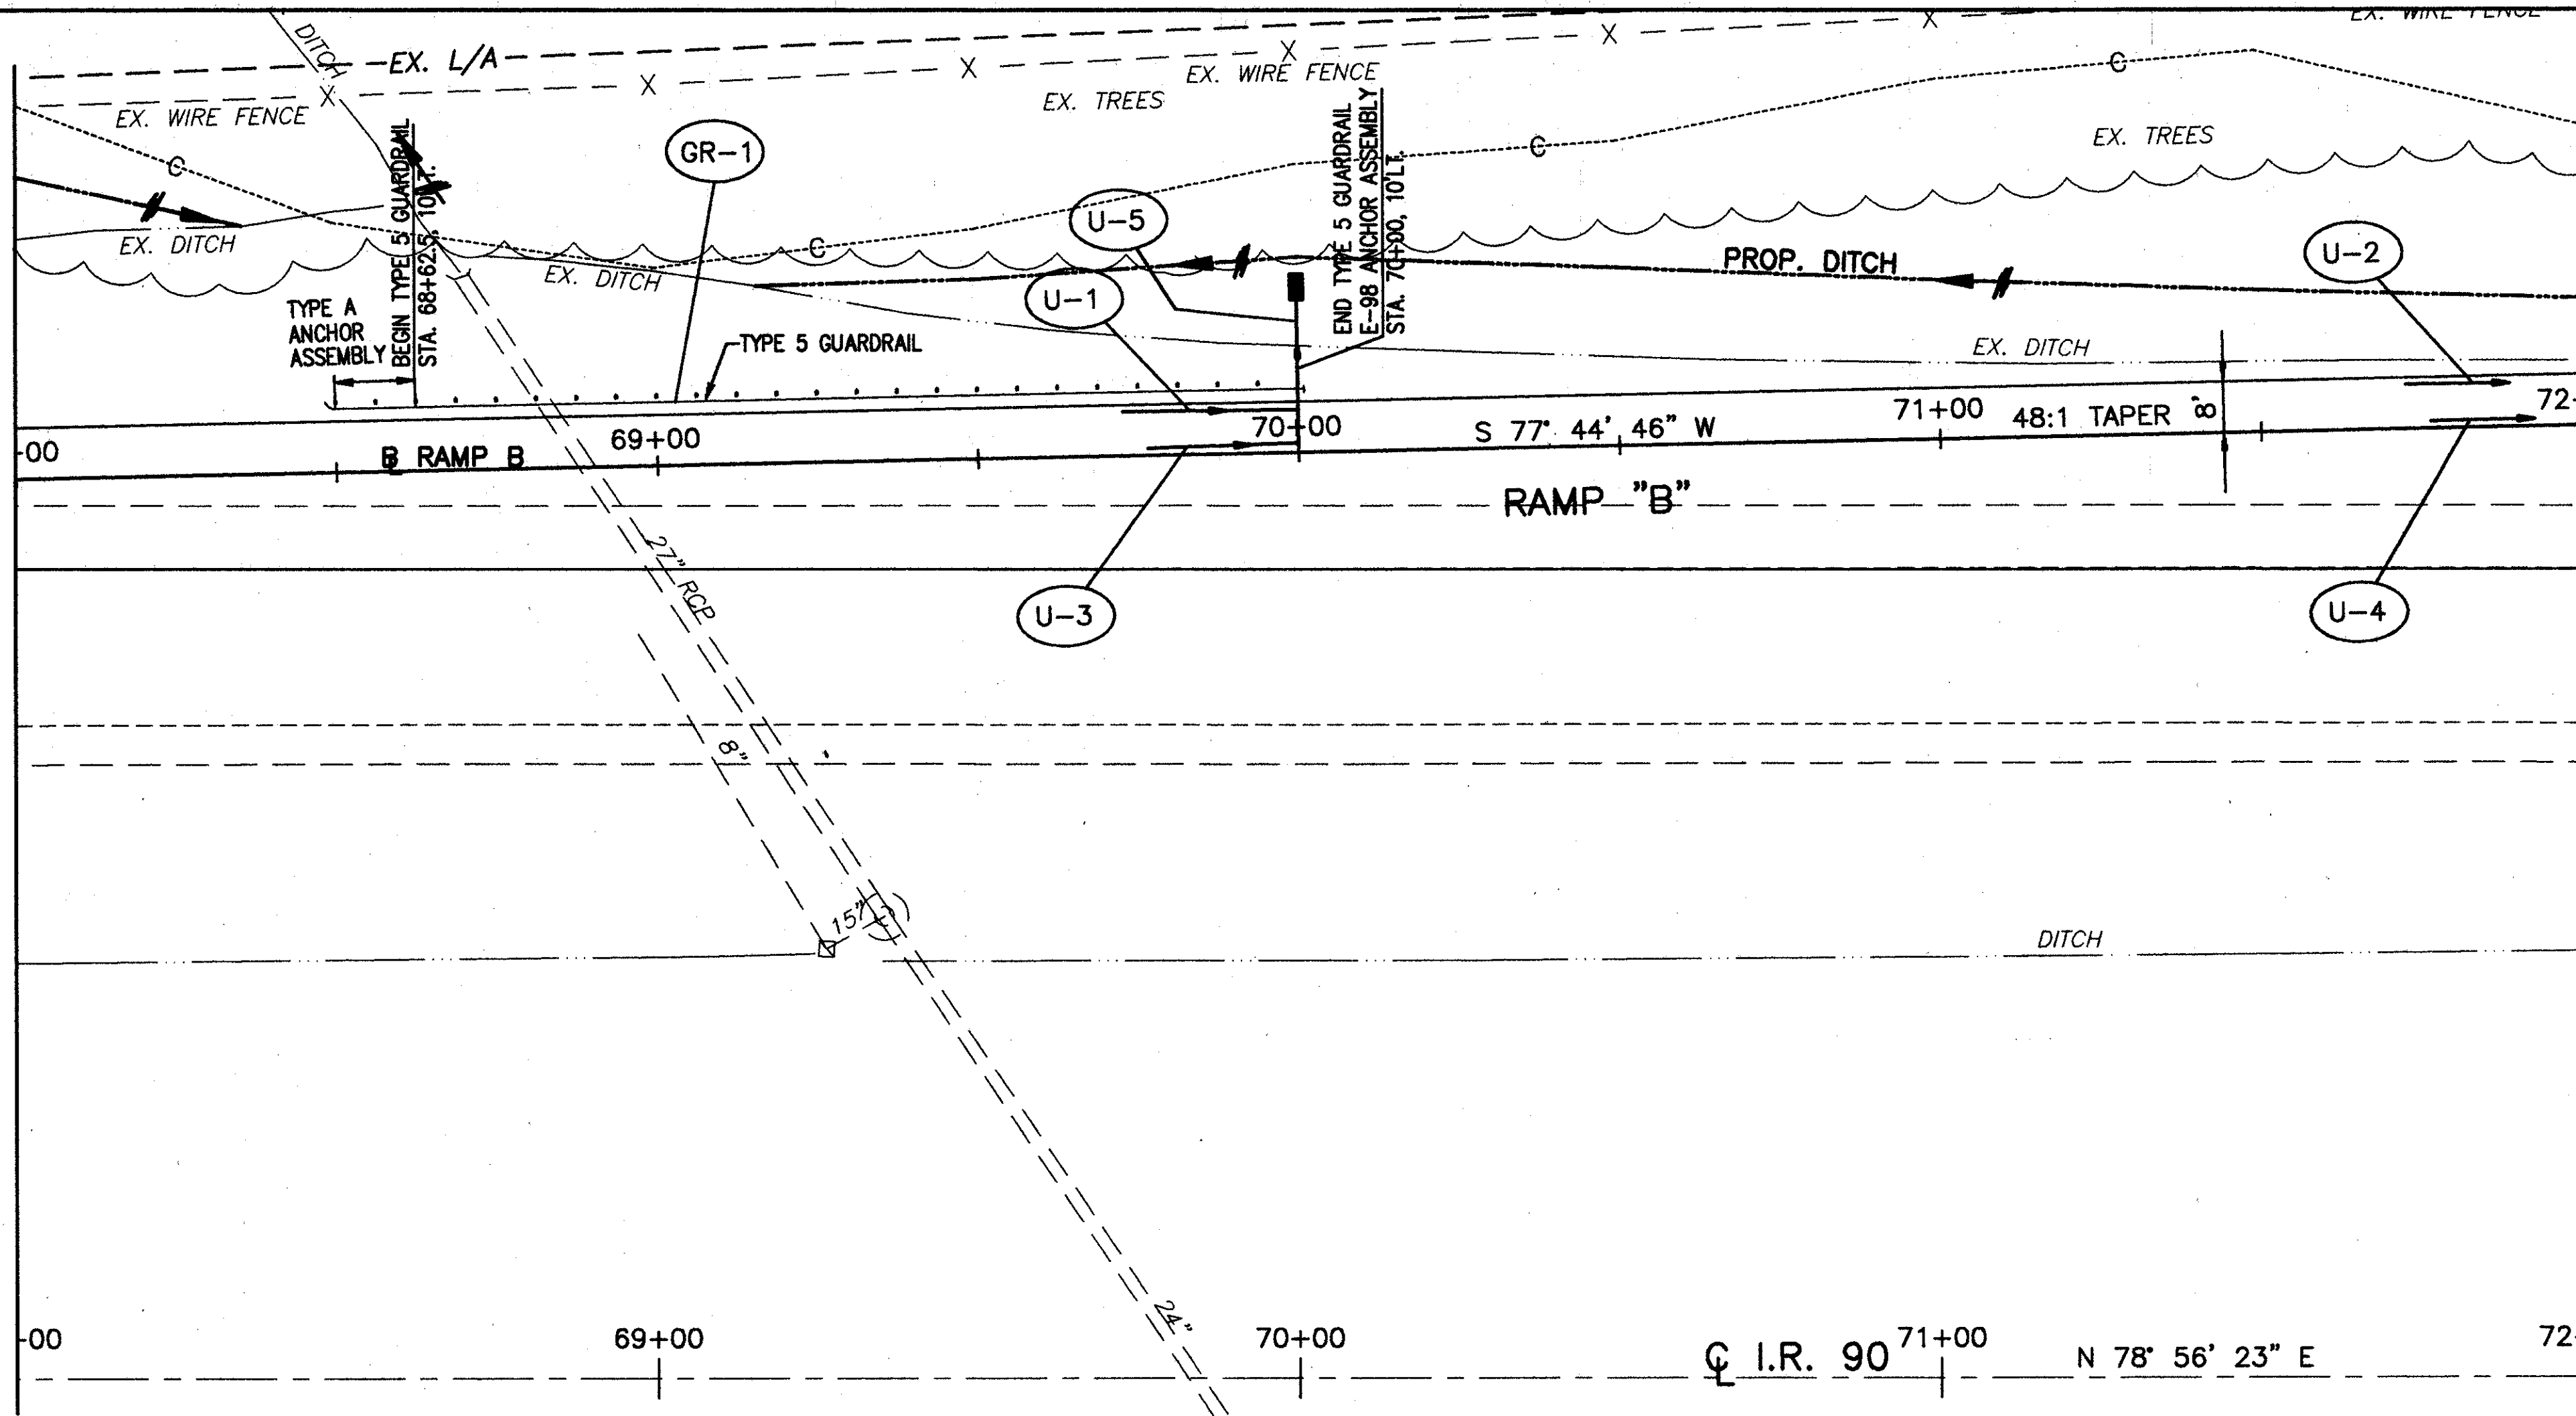

MATCH LINE - STA. 72+00

FOR TYPICAL SECTIONS, SEE SHEETS 5 THRU 15
 FOR CROSS SECTIONS AND PIPE PROFILES, SEE SHEETS 194 THRU 210
 FOR SUPERELEVATION TABLES, SEE SHEETS 246 THRU 254
 FOR INTERSECTION DETAILS, SEE SHEETS 255 THRU 262
 FOR SIGNING AND PAVEMENT MARKING PLAN, SEE SHEETS 308 THRU 310

775																					775
770																					770
765																					765
760																					760
755																					755
750																					750
745																					745
740																					740
	762.57		762.43		762.29		762.20		762.14		762.05		761.83		761.76		761.63				
	68+00				69+00				70+00				71+00				72+00				

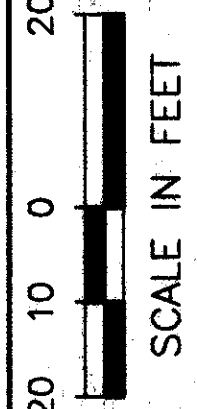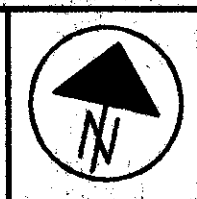

RAMP B
RAMP B - PLAN AND PROFILE STA. 68+00 TO STA. 72+00

LAK-IR90/SR615-9.26/1.51
188
393