

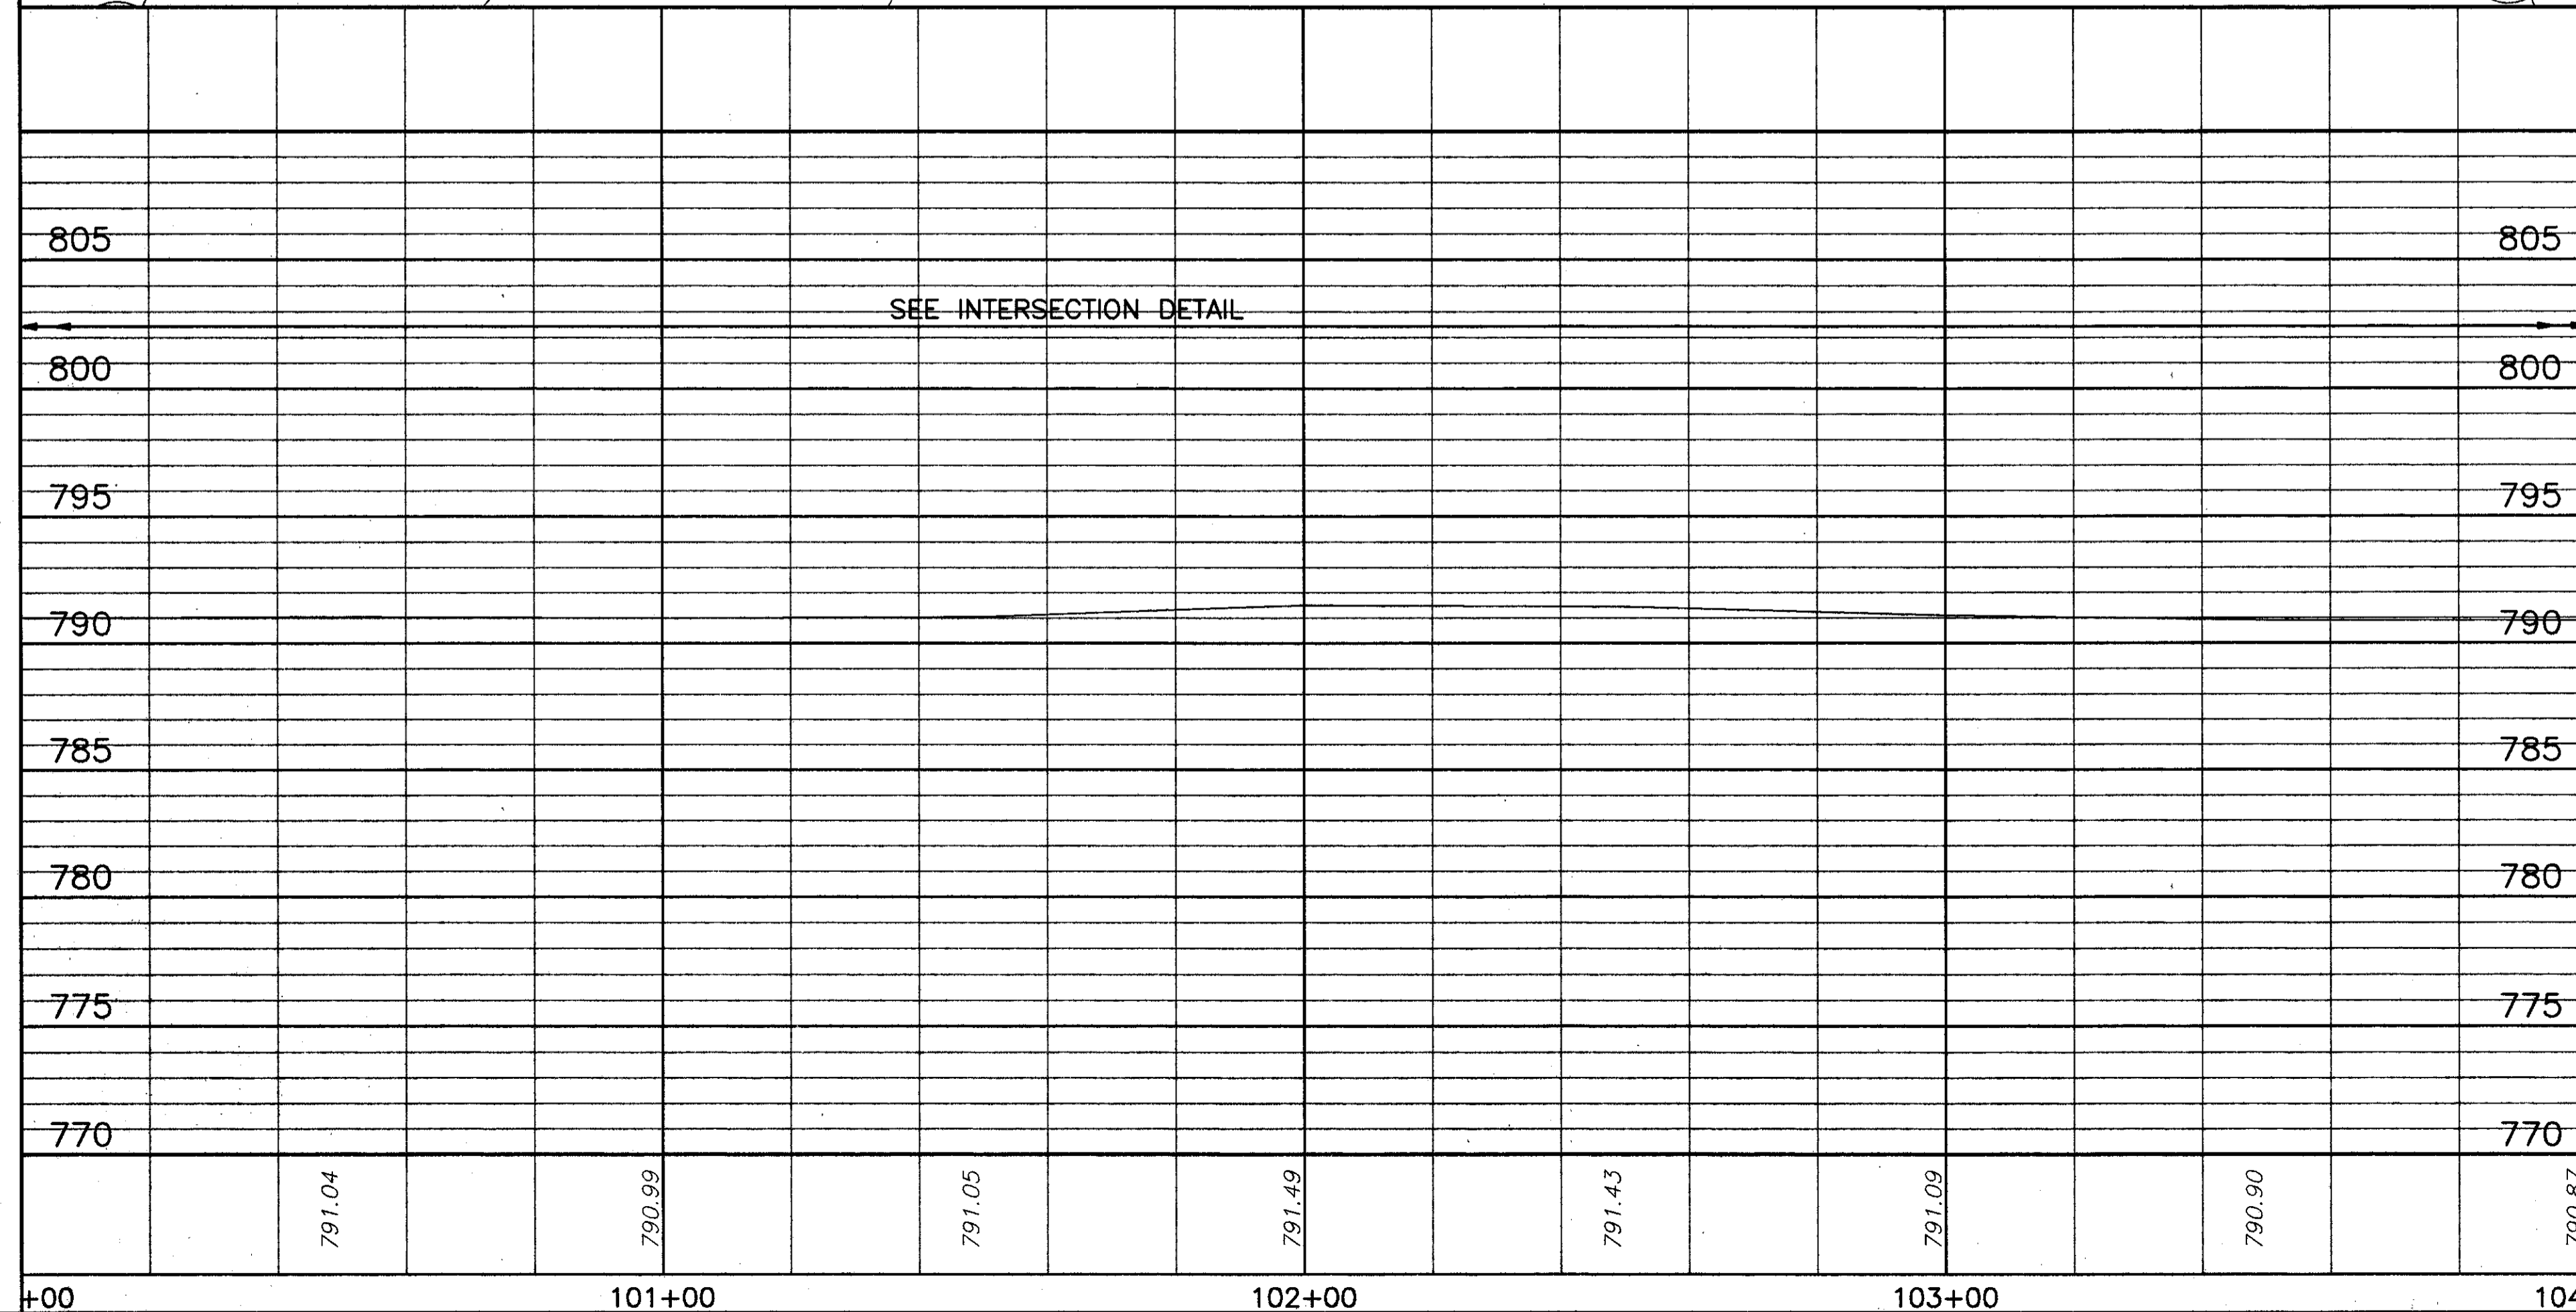


MATCH LINE - STA. 100+00

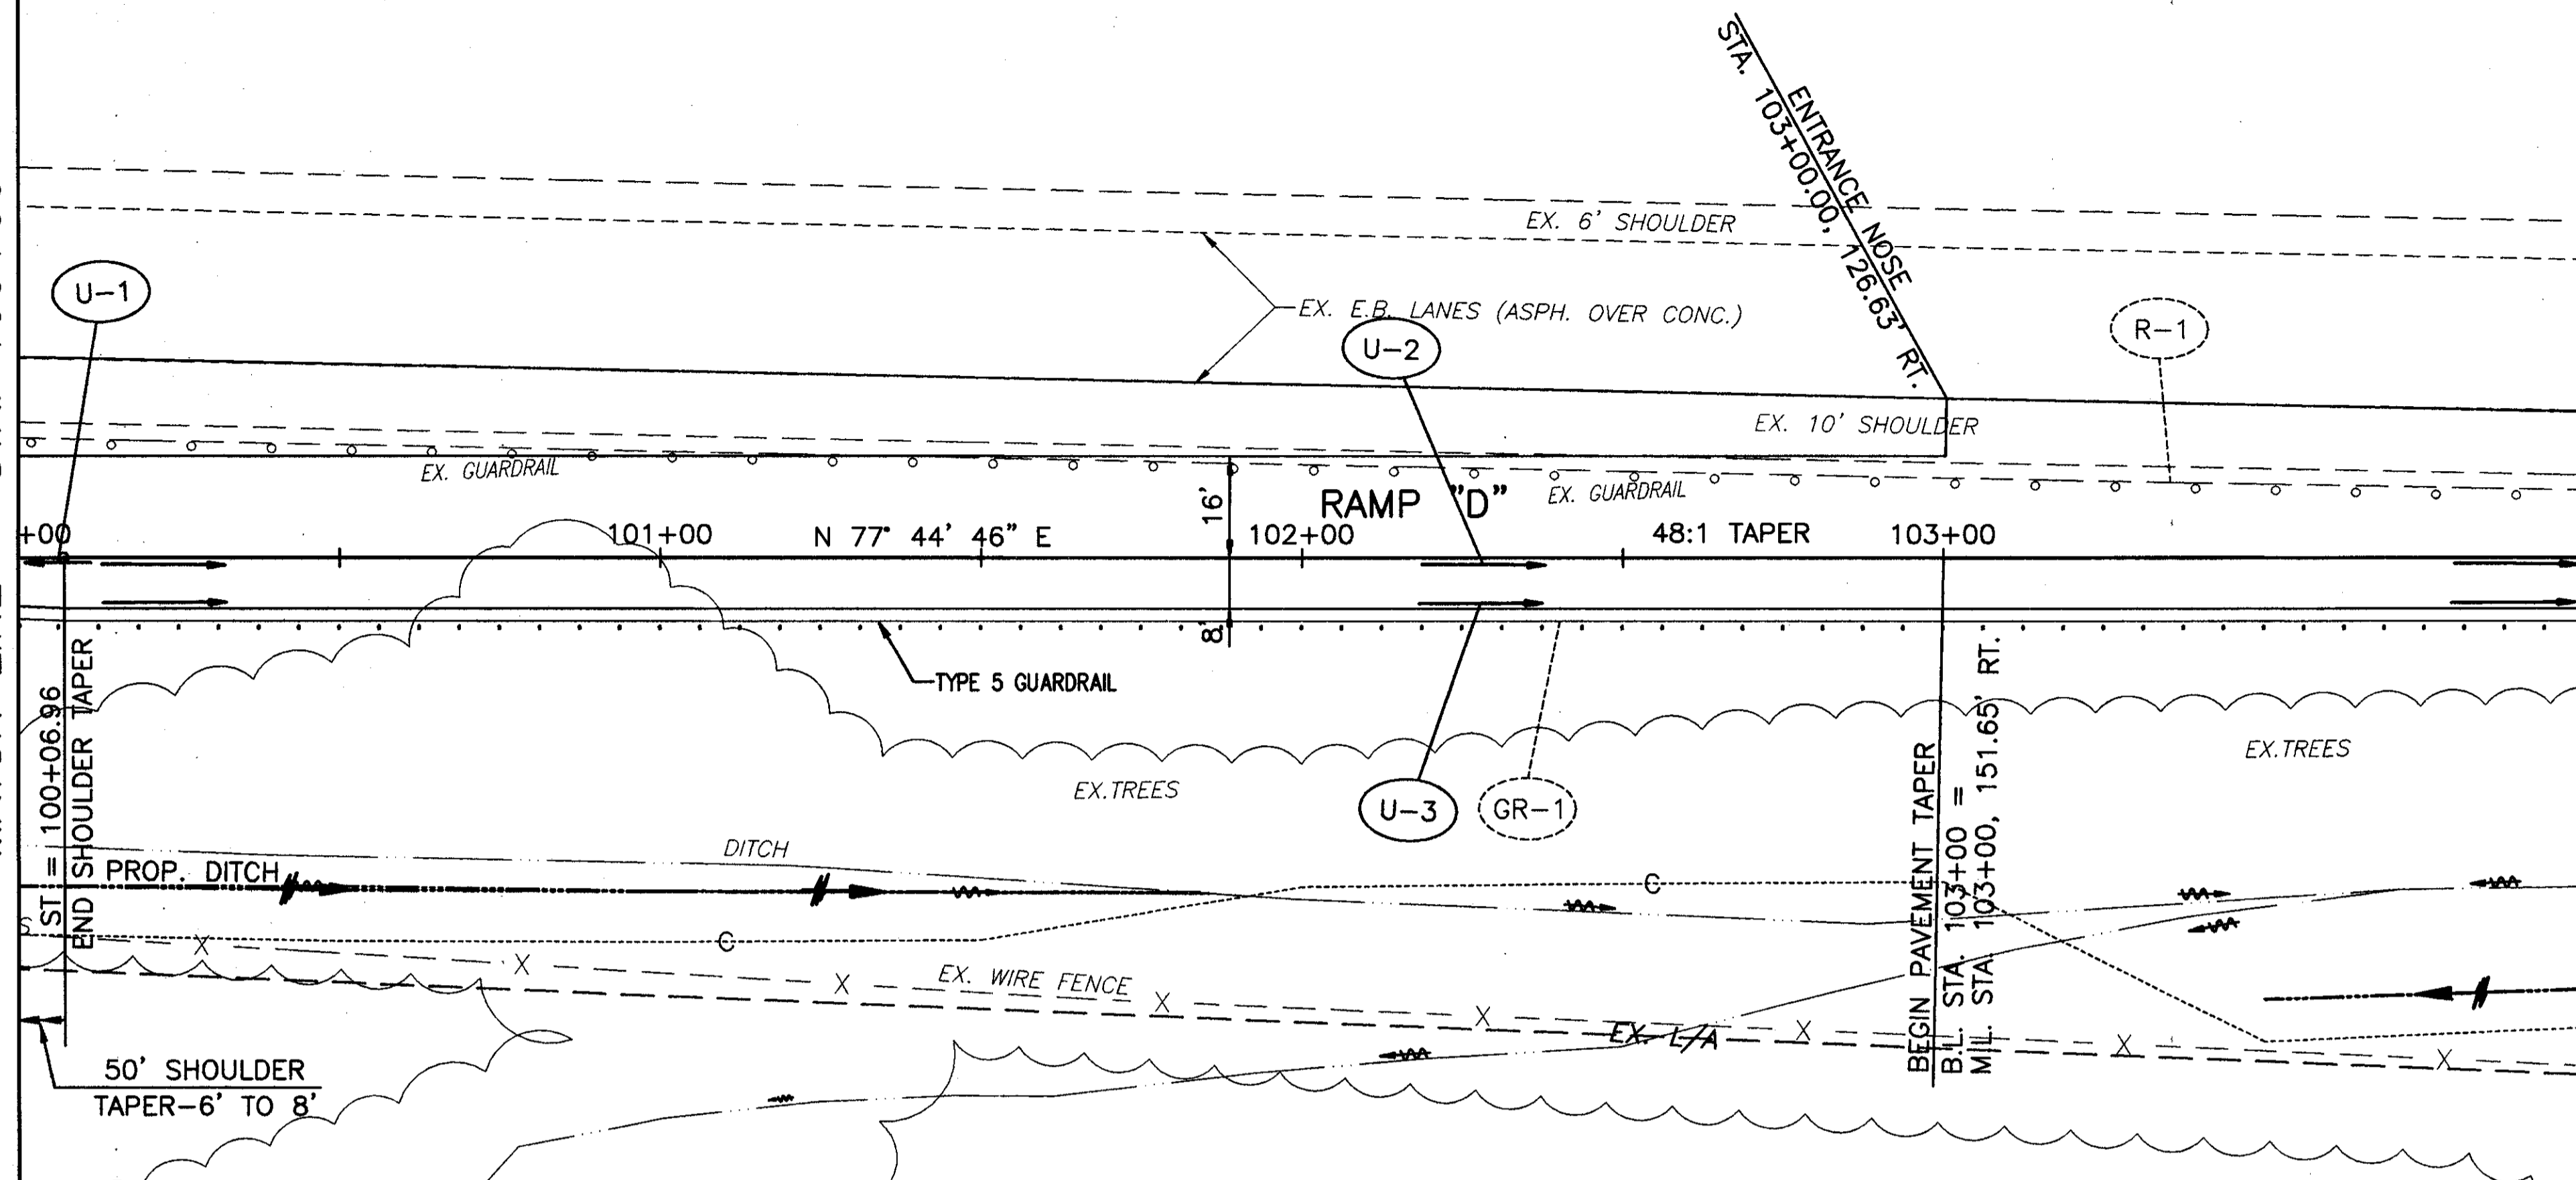

MATCH LINE - STA. 104+00

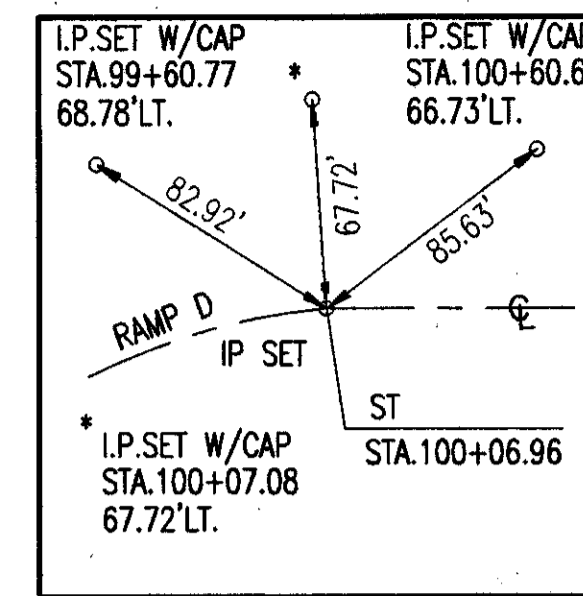

SWTIE#35

FOR TYPICAL SECTIONS, SEE SHEETS 5 THRU 15
 FOR CROSS SECTIONS AND PIPE PROFILES, SEE SHEETS 233 THRU 245
 FOR SUPERELEVATION TABLES, SEE SHEETS 246 THRU 254
 FOR INTERSECTION DETAILS, SEE SHEETS 255 THRU 262
 FOR SIGNING AND PAVEMENT MARKING PLAN, SEE SHEETS 315 THRU 317

RAMP D - PLAN AND PROFILE STA. 100+00 TO STA. 104+00

LAK-IR90/SR615-9.26/1.51

CALCULATED PLW CHECKED WDB

SCALE IN FEET

229
393