
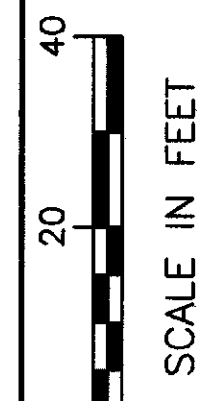
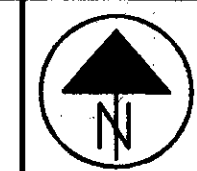


① CURVE DATA
 $\Delta = 43^\circ 55' 20''$
 $R = 50.00'$
 $L = 38.33'$

② CURVE DATA
 $\Delta = 60^\circ 54' 46''$
 $R = 50.00'$
 $L = 53.16'$

④ CURVE DATA
 $\Delta = 61^\circ 46' 27''$
 $R = 47.00'$
 $L = 50.67'$

③ CURVE DATA
 $\Delta = 54^\circ 19' 31''$
 $R = 50.00'$
 $L = 47.41'$

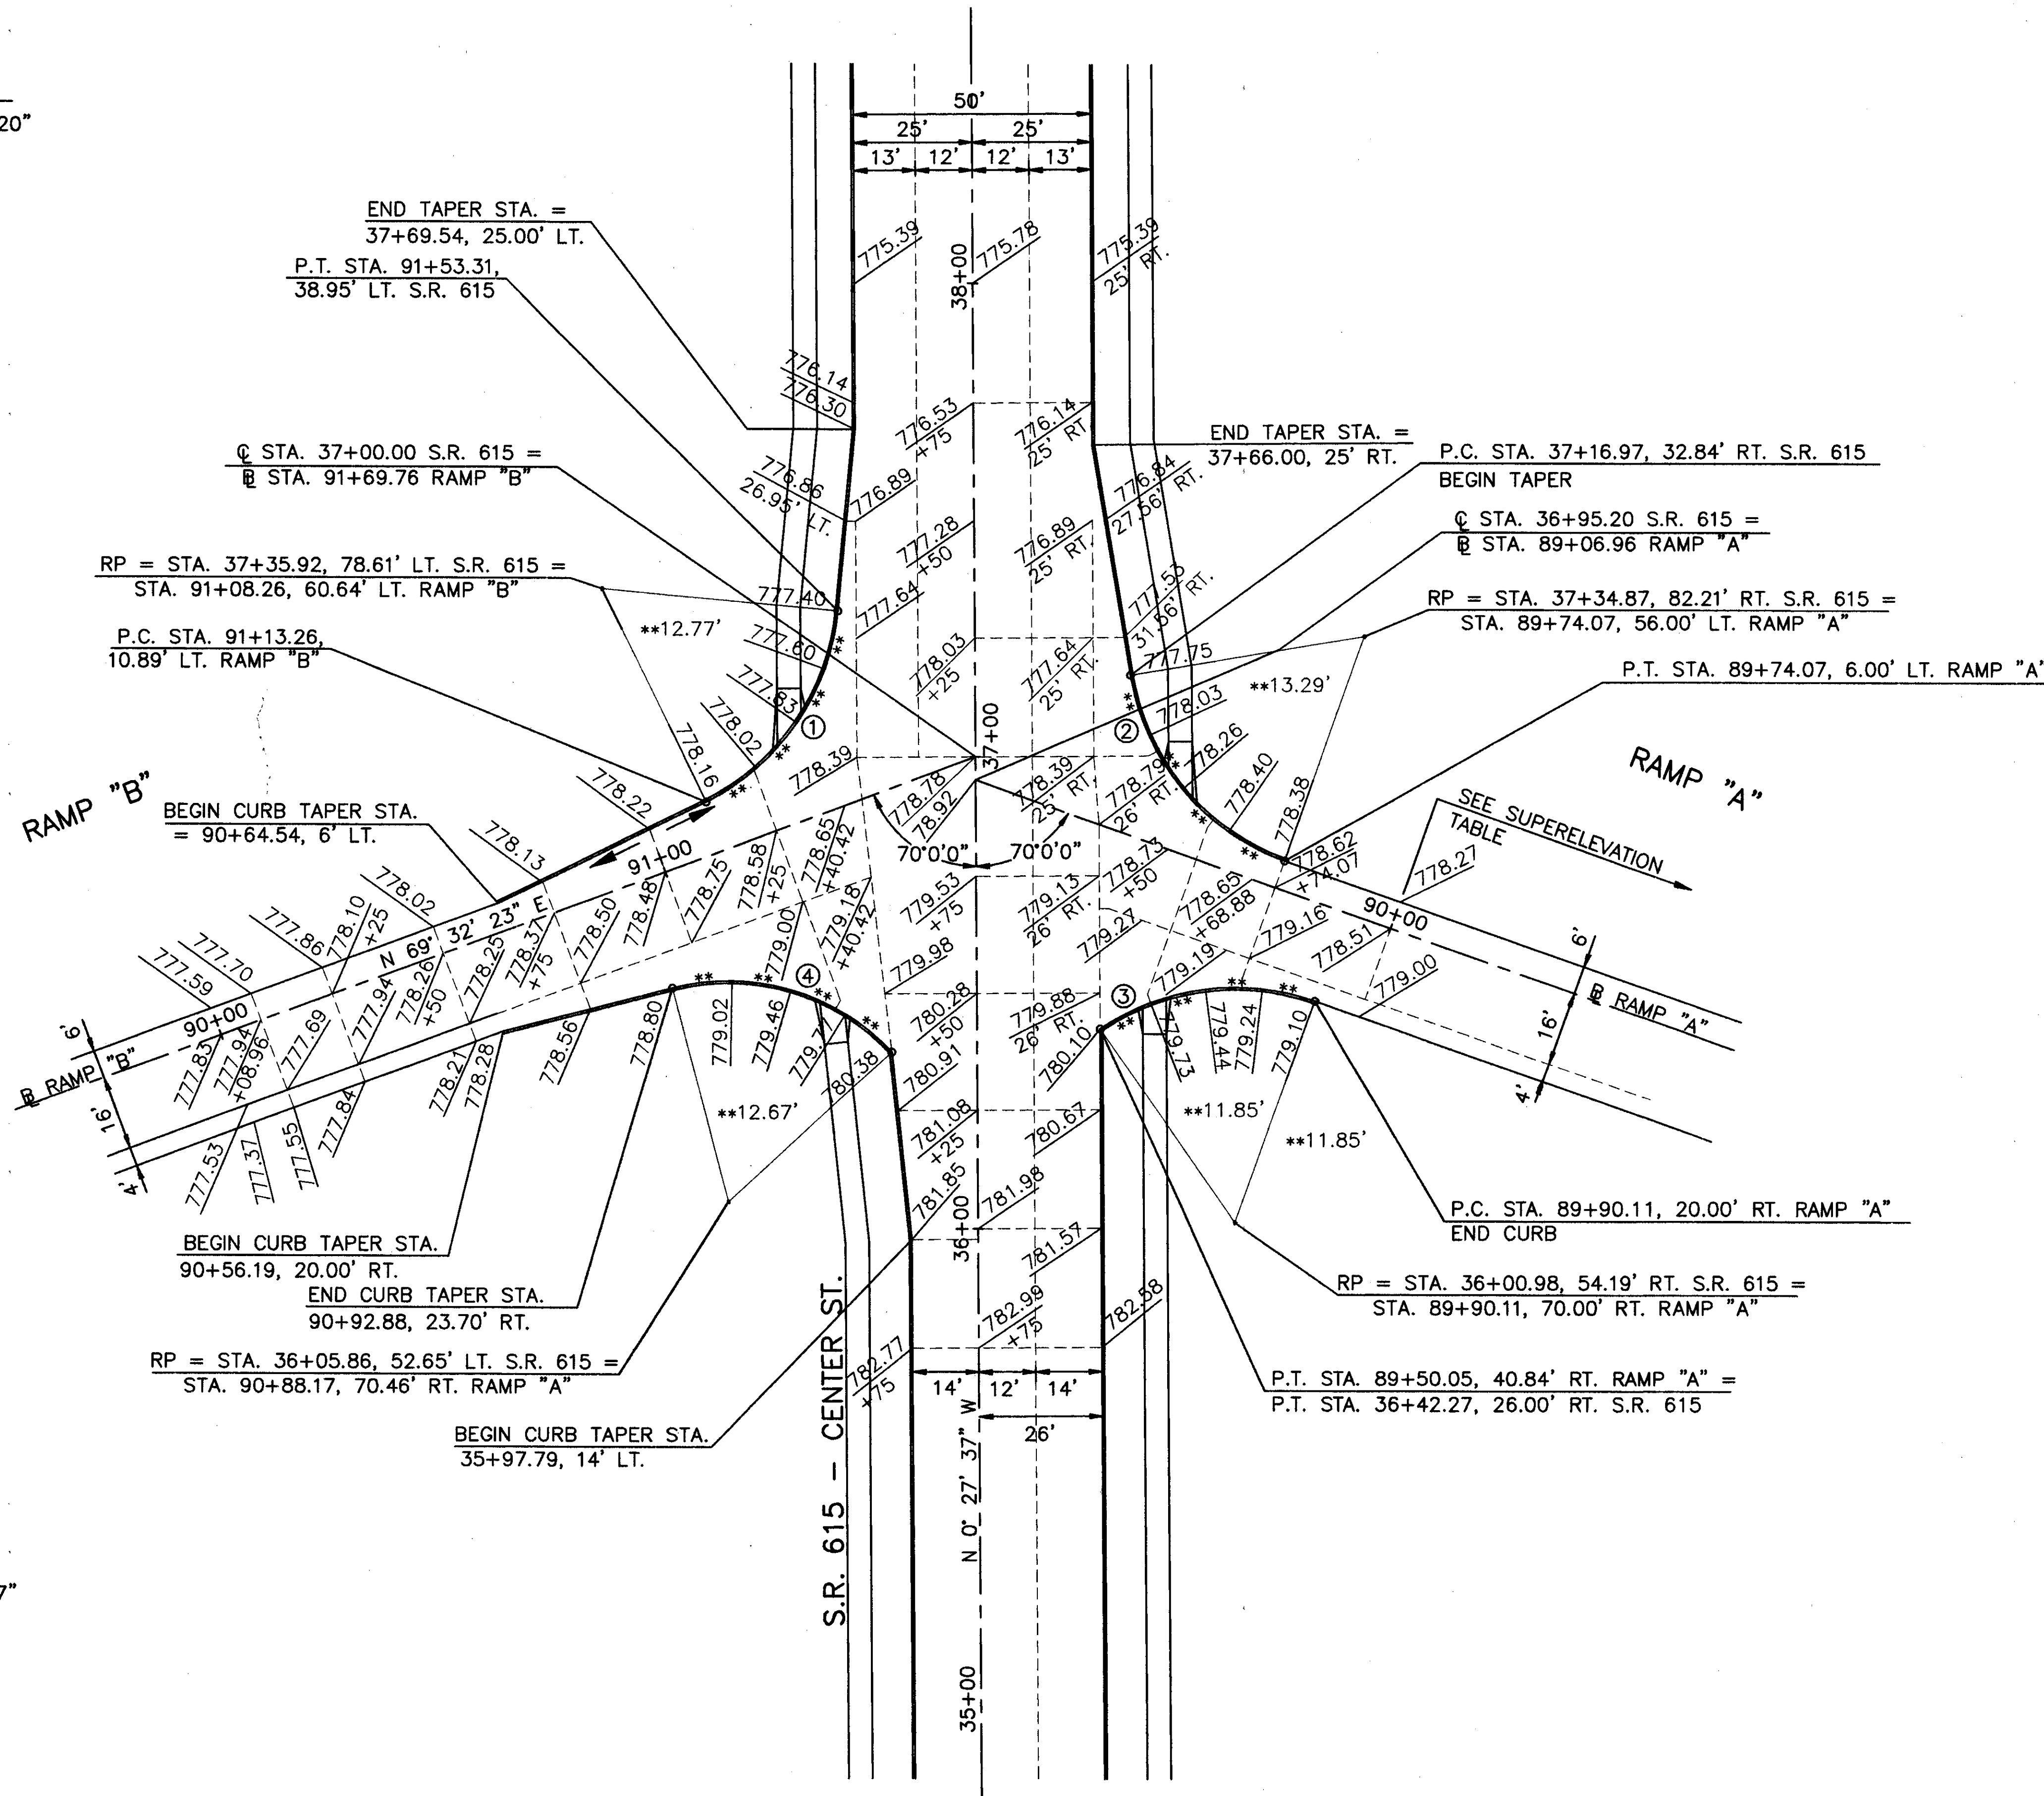

CALCULATED
 CHECKED

INTERSECTION DETAILS
 RAMP A & B @ S.R. 615

LAK-IR90/SR615-9.26/1.51