

BENCH MARK #8
TOP RR SPIKE 1' UP EAST
SIDE 9" MAPLE TREE
STA. 111+32±, 84' ± LT.
ELEV. 750.99

OSBORNE DRIVE RELOCATION TYPICAL SECTION

PC = 2+39.63
PT = 2+63.99

OSBORNE DRIVE RELOCATION TYPICAL SECTION


PC = 2+39.63
PT = 2+63.99

OSBORNE DRIVE RELOCATION TYPICAL SECTION

PC = 0+49.23
PT = 2+04.12

OSBORNE DRIVE RELOCATION TYPICAL SECTION

PC = 0+49.23
PT = 2+04.12

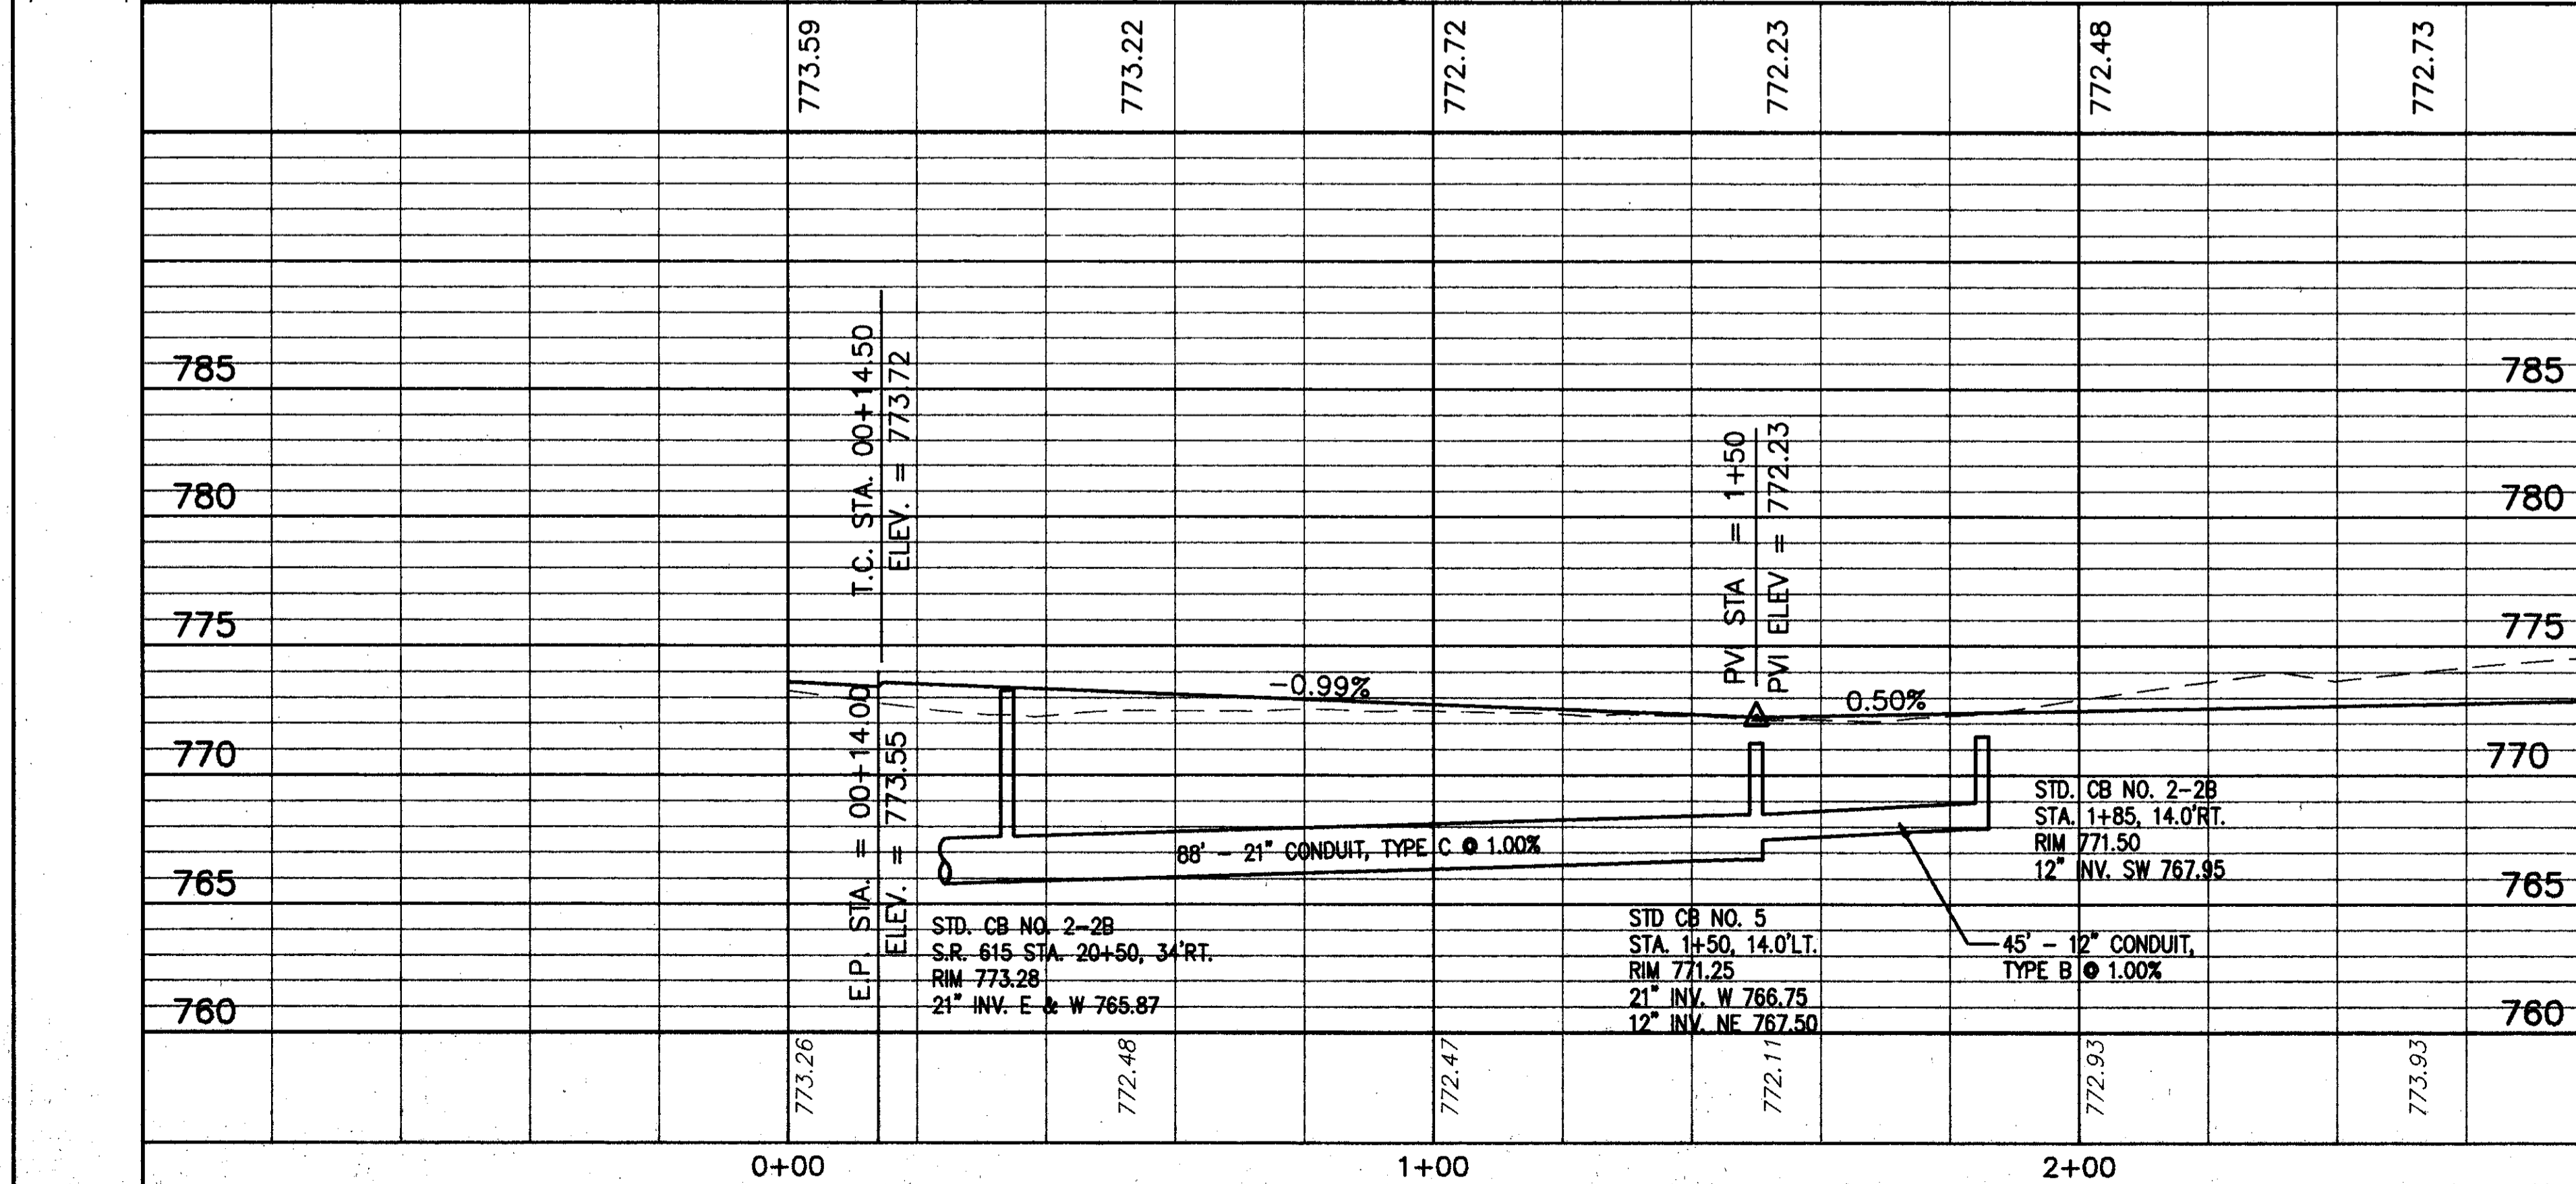

REF	LOCATION	UNITS	QUANTITY
D-1	S.R. 615 STA. 20+50, 34' RT. TO STA. 1+50, 14.0' LT.	EA	1
D-2	STA. 1+50, 14.0' LT. TO STA. 1+85, 14.0' RT.	EA	1
TOTALS			2

REF	LOCATION	UNITS	QUANTITY
604	CATCH BASIN NO. 5, AS PER PLAN	EA	1
604	CATCH BASIN NO. 2-2B, AS PER PLAN	EA	1
603	21" CONDUIT, TYPE C AS PER PLAN	LN.	88
603	12" CONDUIT, TYPE B AS PER PLAN	LN.	45
TOTALS			135