


COPYRIGHT - DATE: 10-23-01 CT CONSULTANTS, INC. H:\CT\97125\SDSK\XSEC-OSBORNE.DWG PLOT VIEW = PLOT06

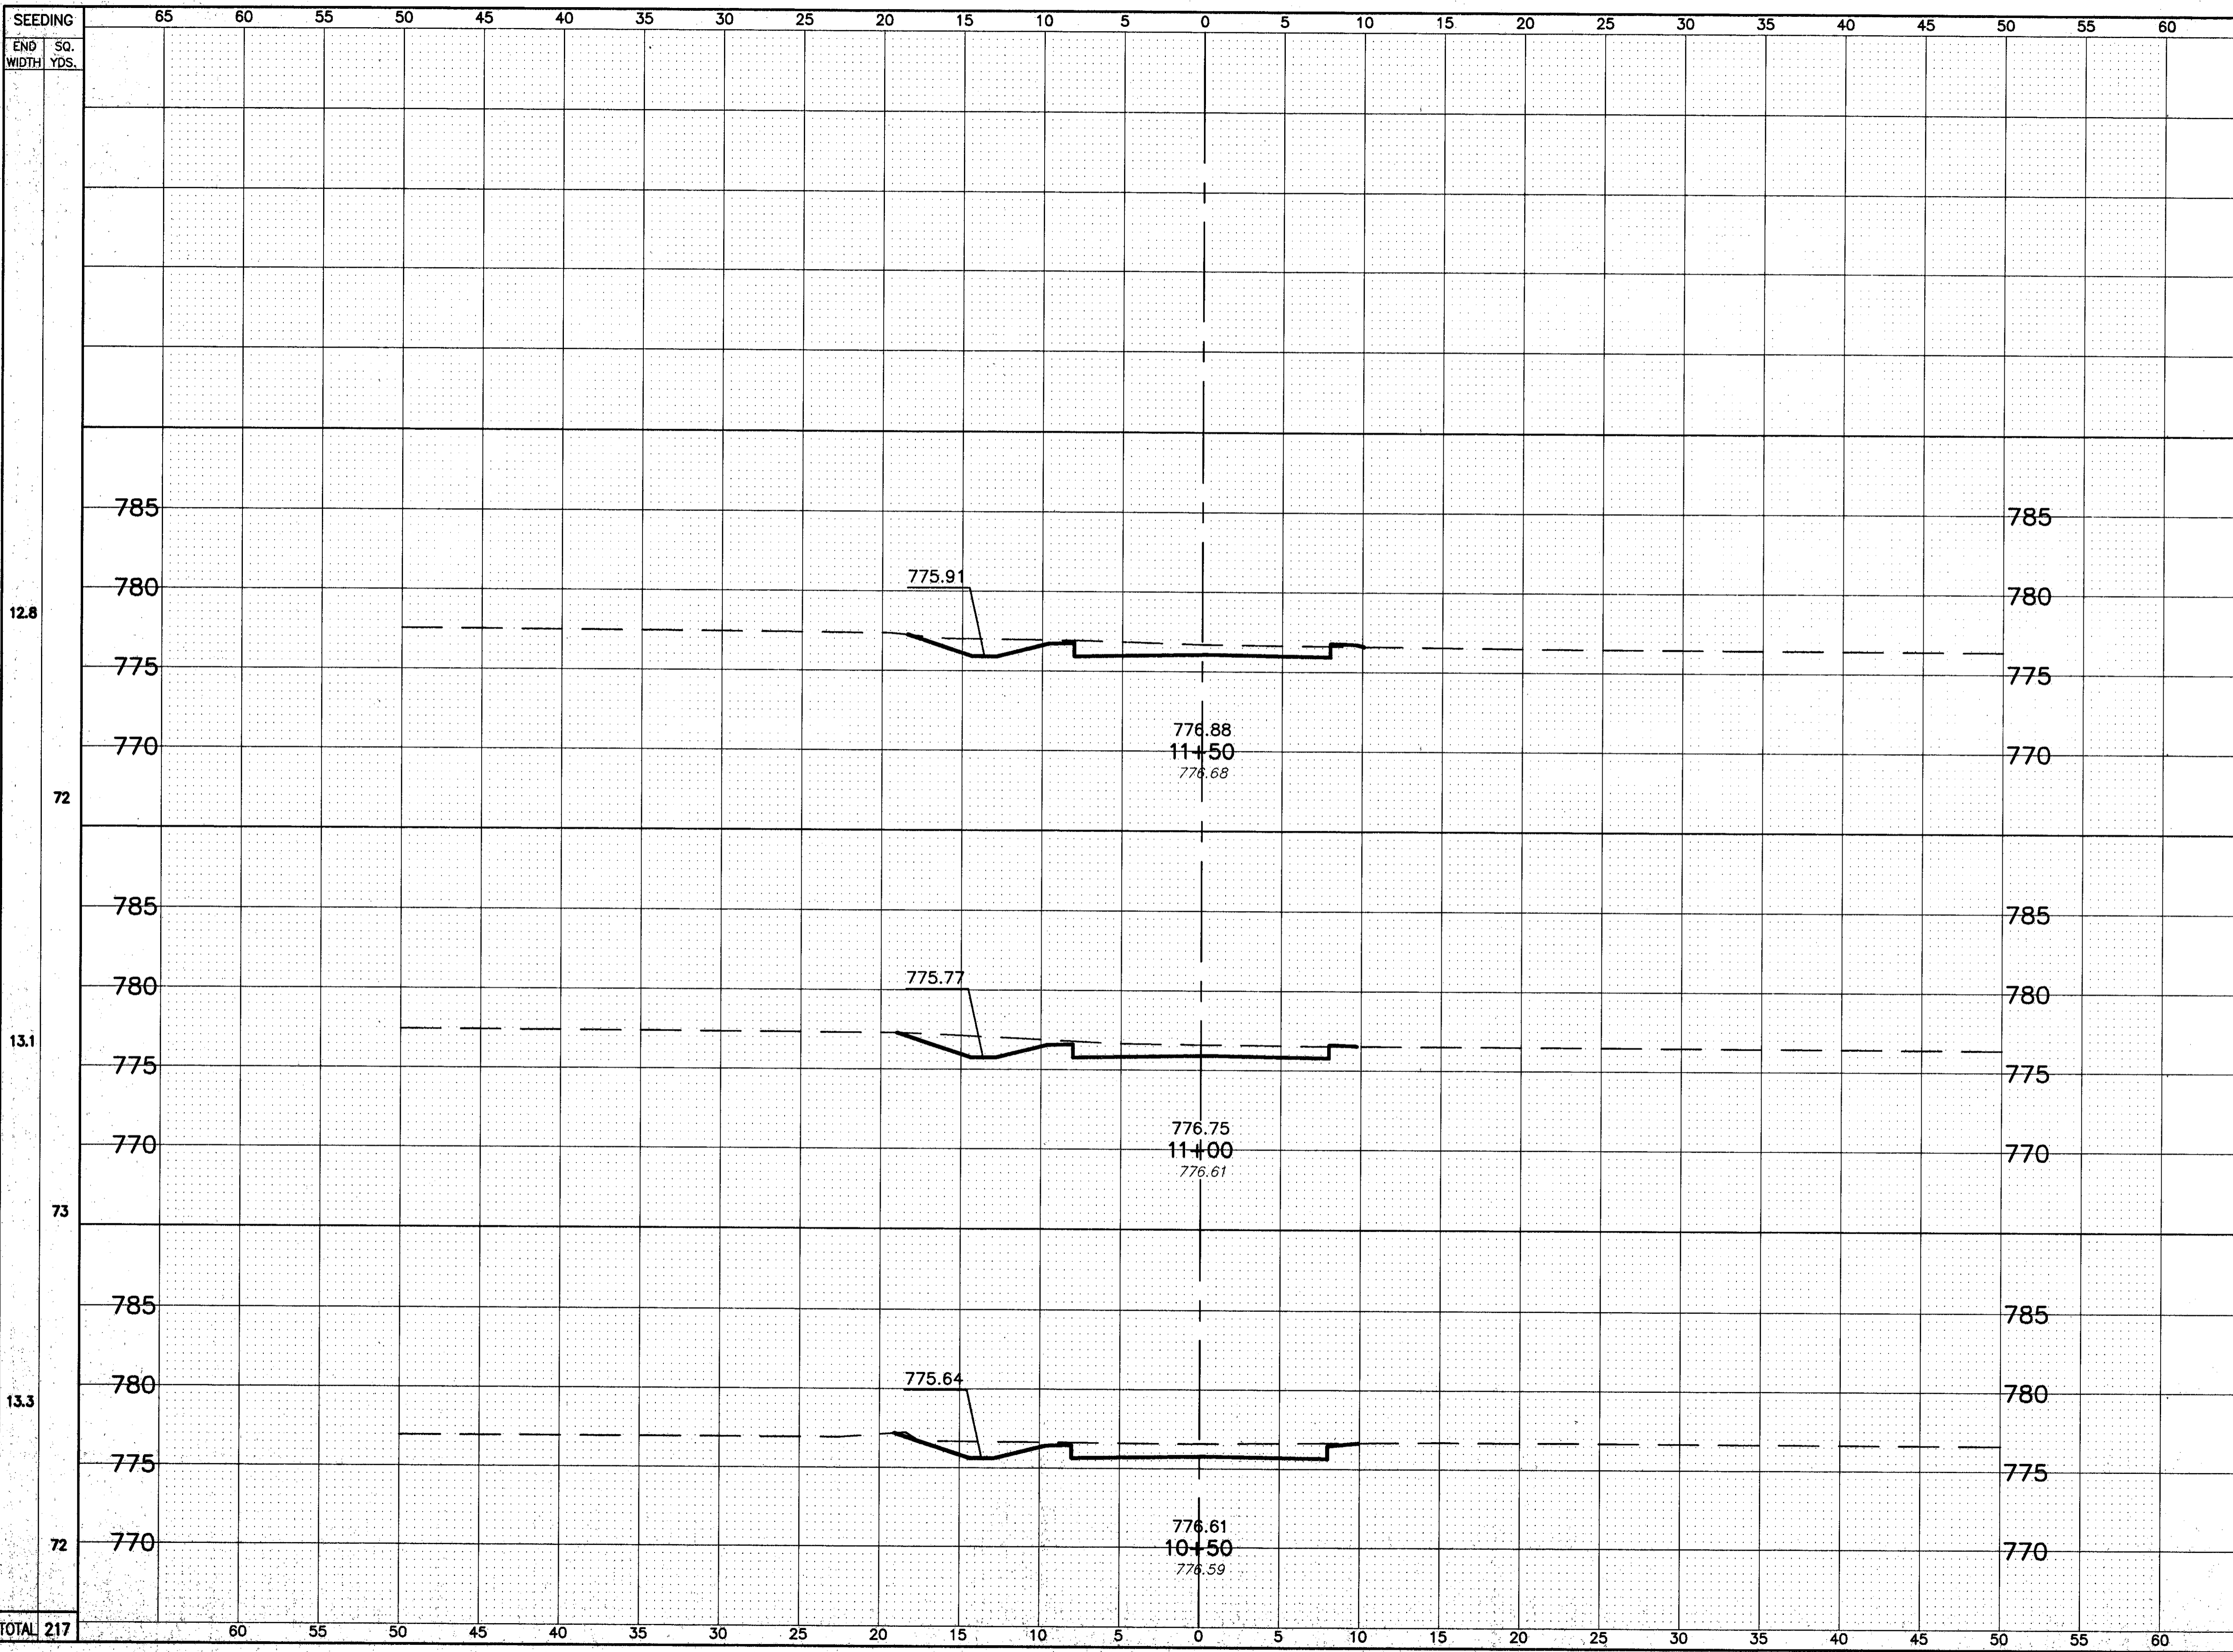

END AREA	VOLUME		CALCULATED	LML	CHECKED	JMP
	CUT	FILL				
17.8	0					
35.4	0					
20.4	0					
37.7	0					
20.3	0					
38.6	0					
TOTAL	112	0				

OSBORNE DRIVE
STA. 10+50 TO STA. 11+50

LAK-IR90/SR615-9.26/1.51

276
393